



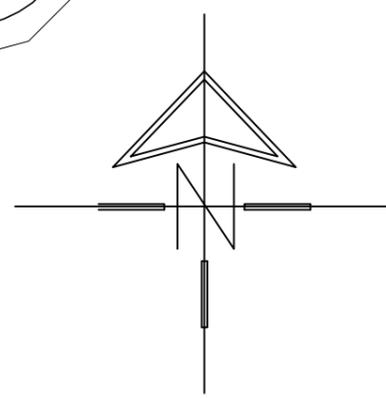

# ELEVATION OF ENTRANCE FROM CARLTON ROAD

SCALE 1:50

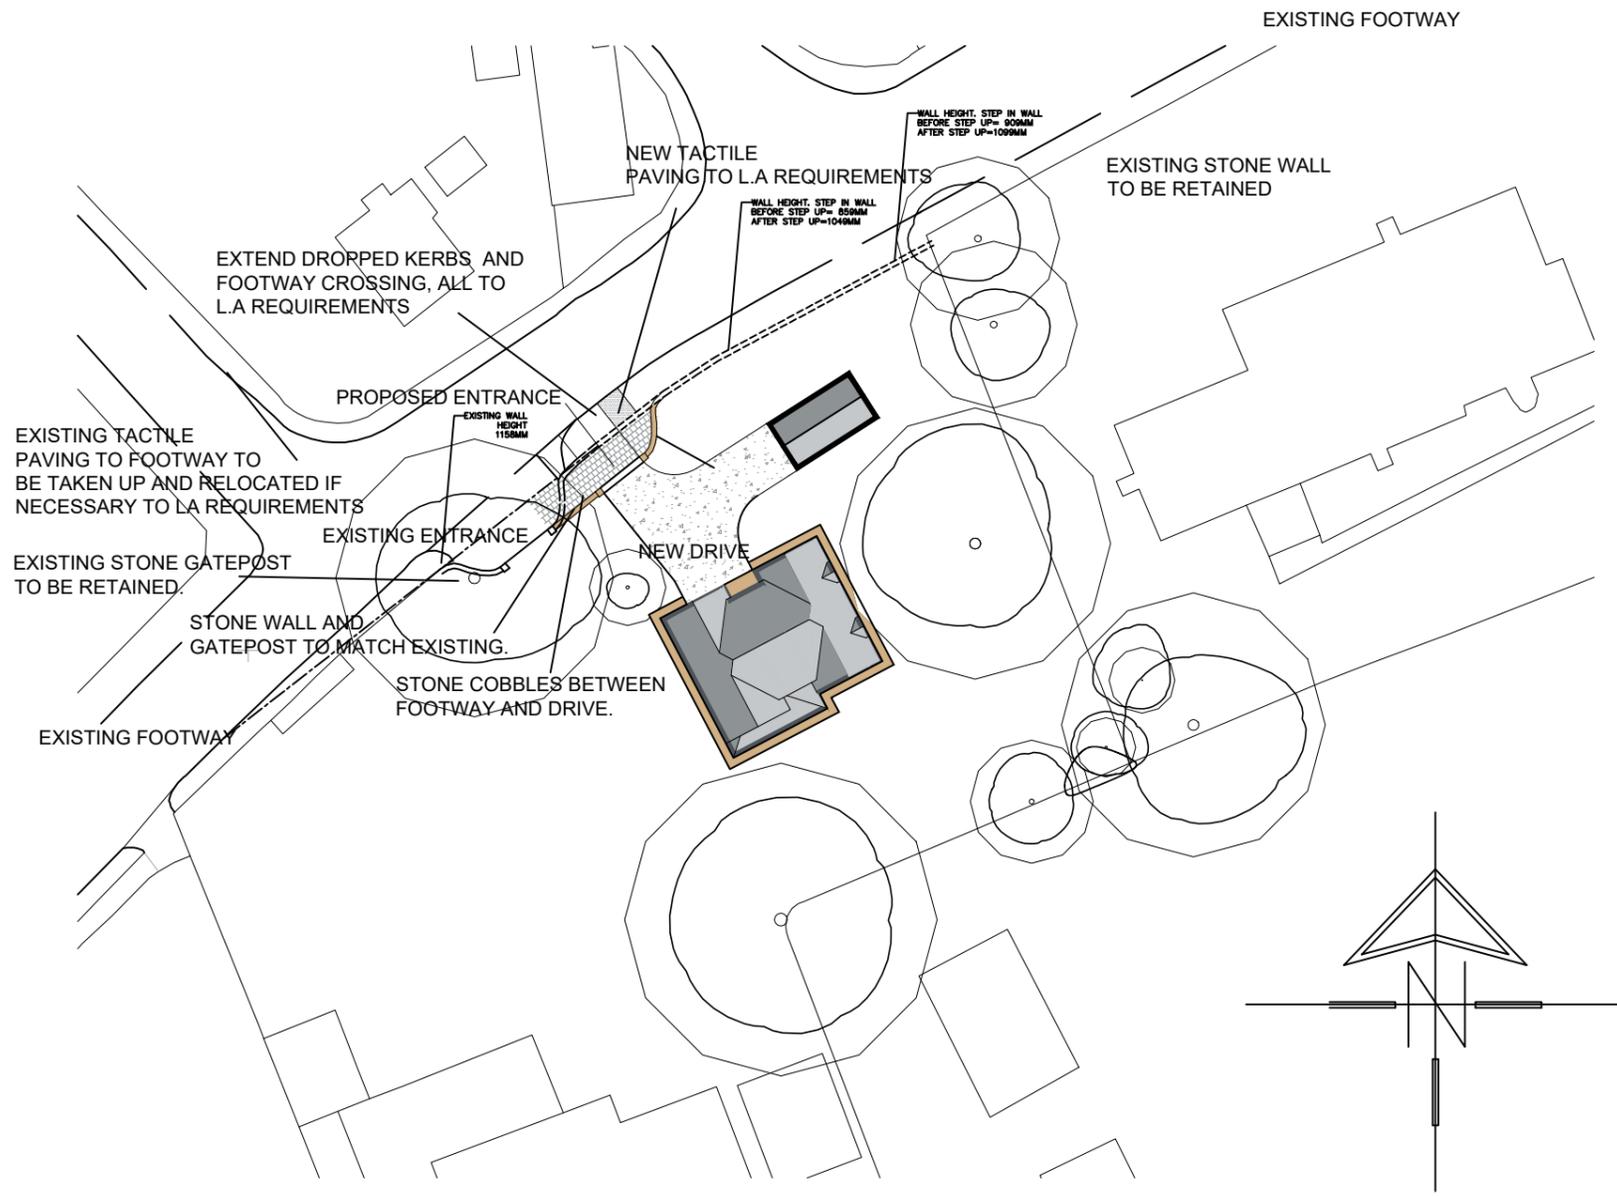

		OFFICE ONE, DRILL HALL, 11 EASTGATE, BARNSELEY, S70 2EU		Phone: 01226 208482 Email: info@whiteagus.co.uk Web: www.whiteagus.co.uk	
Project: PROPOSED DWELLING ON LAND AT CARLTON ROAD CARLTON, BARNSELEY.			Client: GATES HOMES		
Drawing Title: SITE ENTRANCE			Date: JUNE 2025	Scale: 1:100 @ A3	
			Ref: 24-157	Dwg. No. 03	Rev. B
Date	Suffix	Description	Date	Suffix	Description
24-09-25 19-11-25	A B	REVISED TO PD REQUIREMENTS ELEVATION OF ENTRANCE ADDED			