


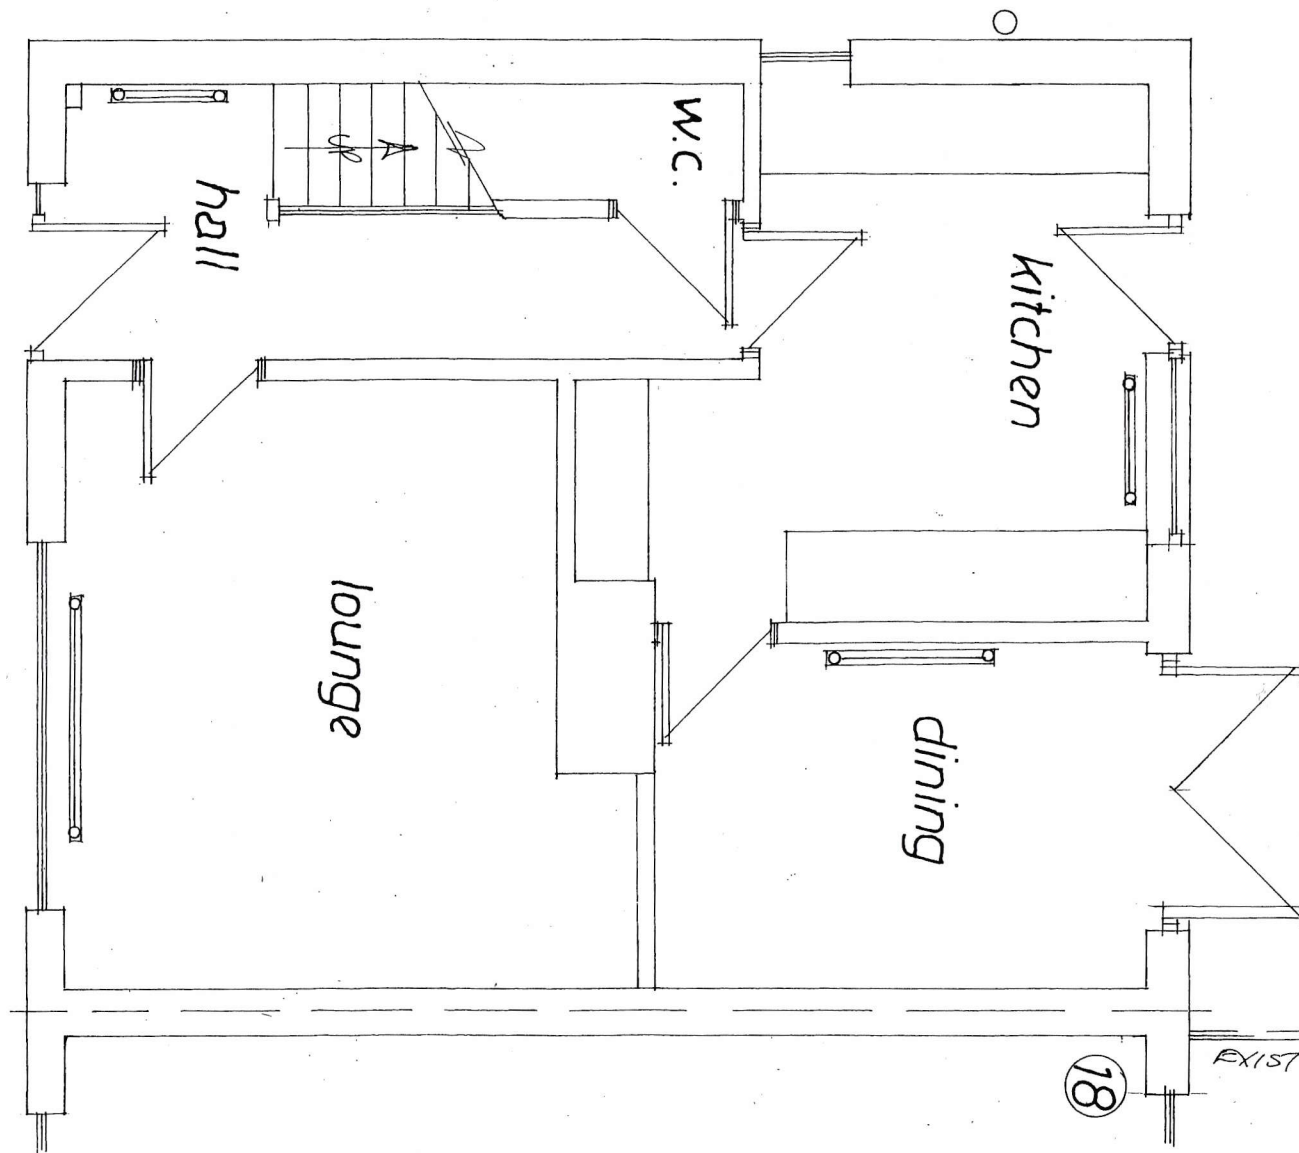

Garry
Greetham
Associates
Residential
Design Consultant
Westwood House
18 Carr Lane
Tankersley
Barnsley S75 3BE
Tel 07786062364

Project Rear Extension & Alterations

Client Mr Brett Dunn

Title G. F. Layout as Existing

Address 20 Blakeley Close,
Athersley South,
Barnsley. S71 1XN

Drawn By GGG

Scale 1:50 @ A4 Date Jun 26

Drawing No 533-03 Rev

Member of the Chartered Institute
Of Architectural Technologists