




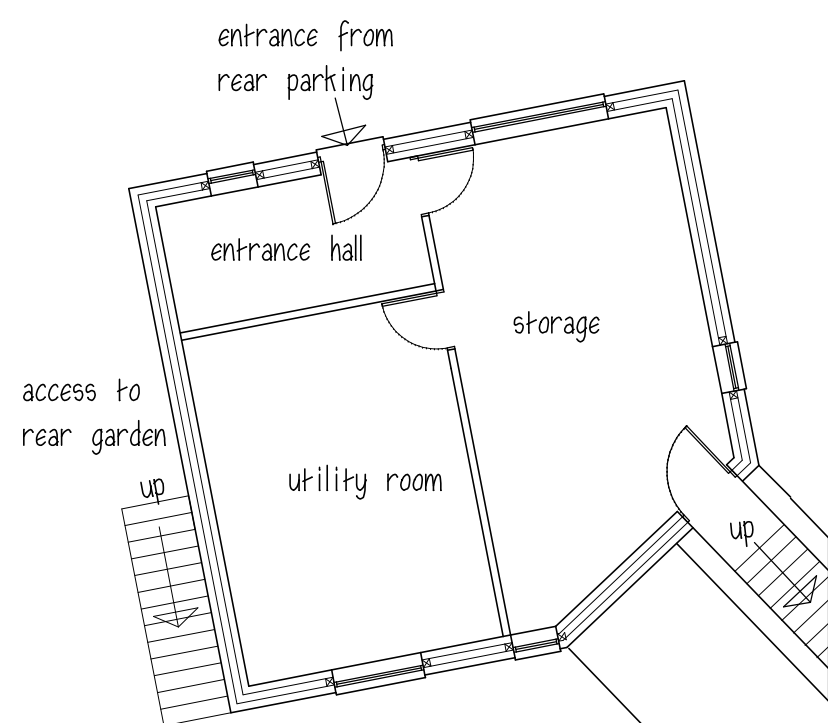


LOWER GROUND FLOOR

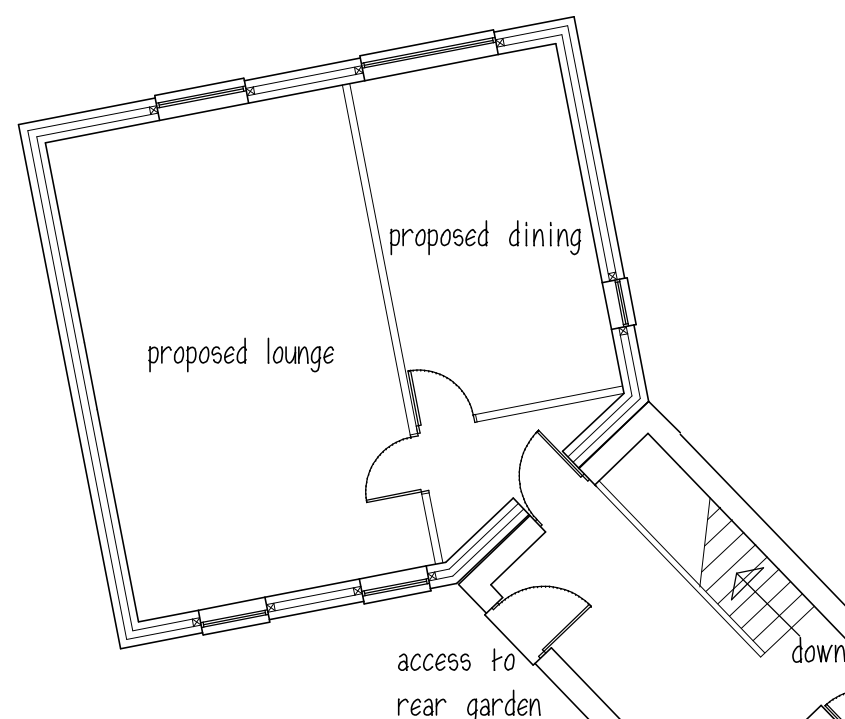


GROUND FLOOR

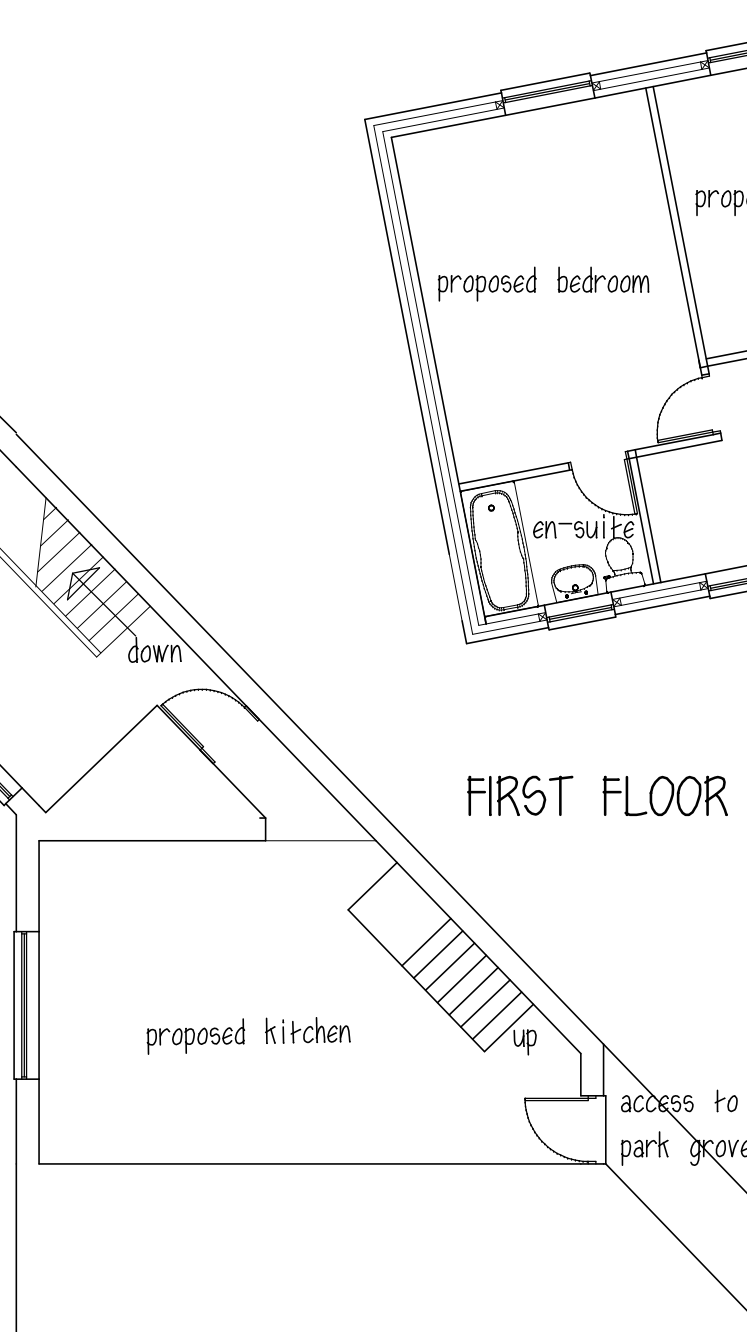


FIRST FLOOR

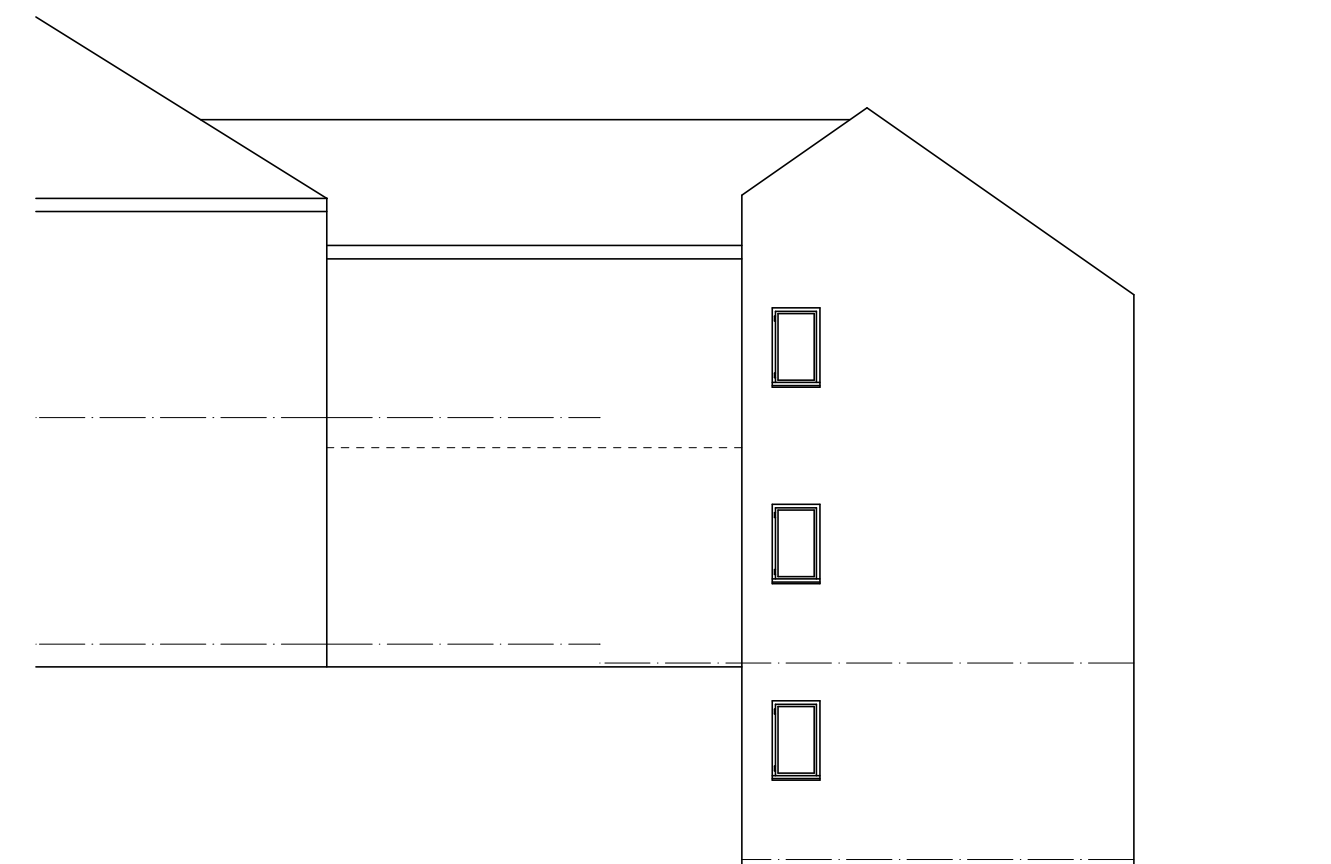


SOUTH ELEVATION

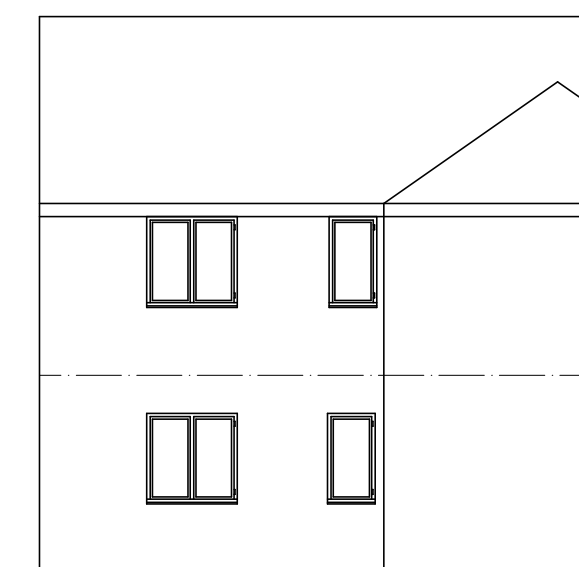

EAST ELEVATION

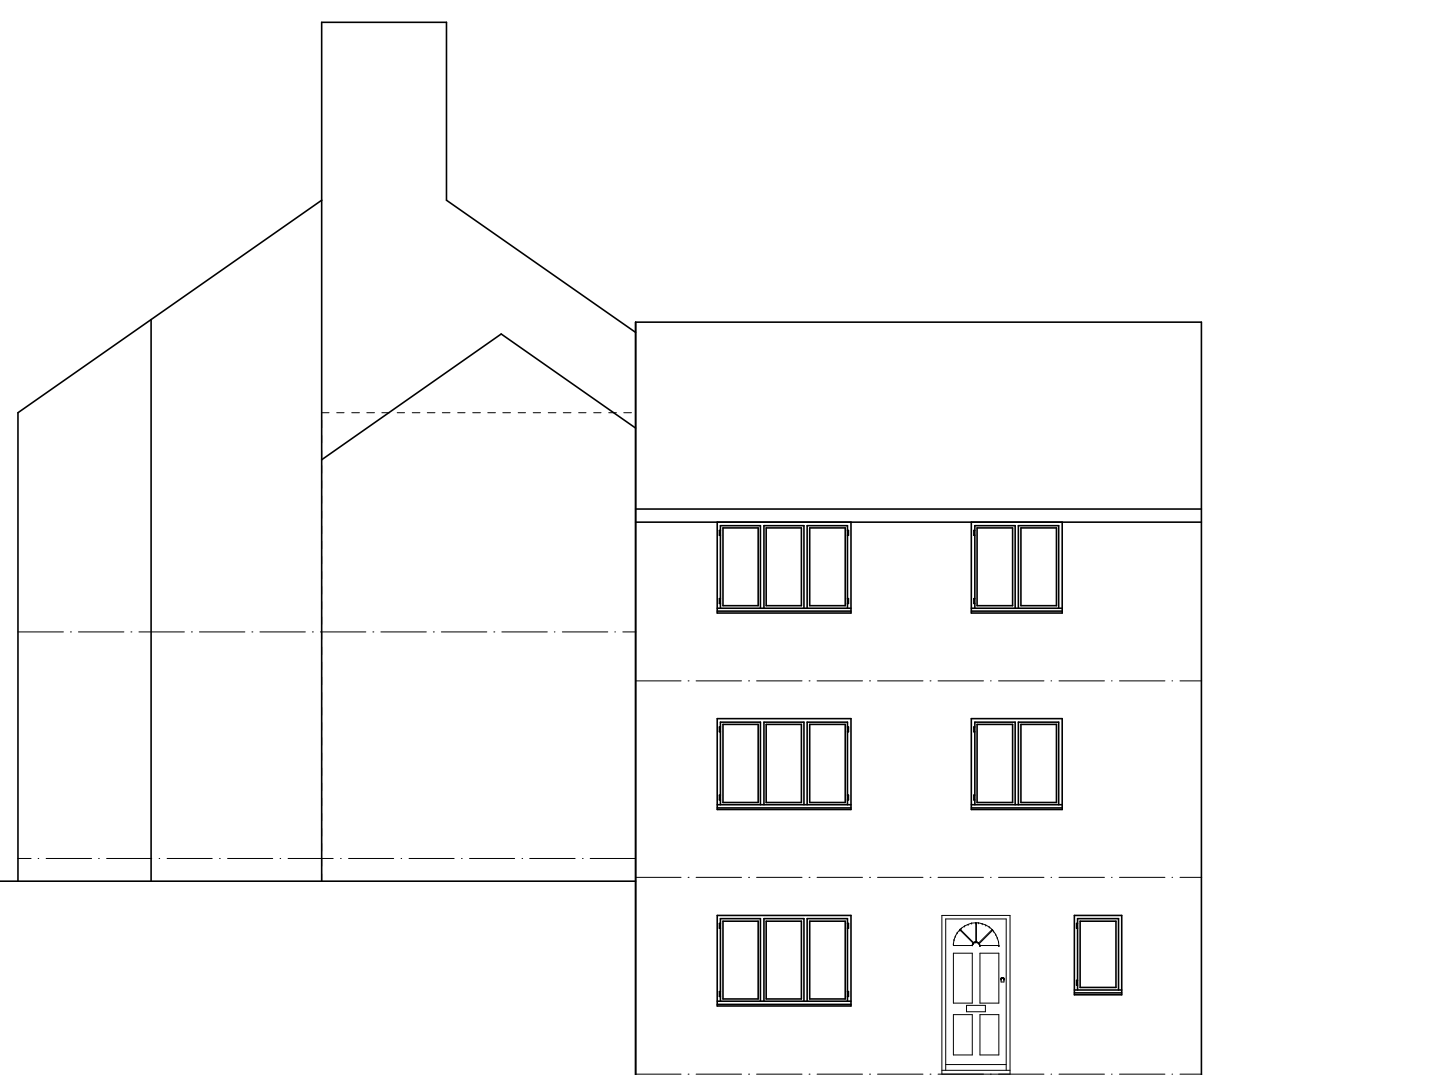

WEST ELEVATION

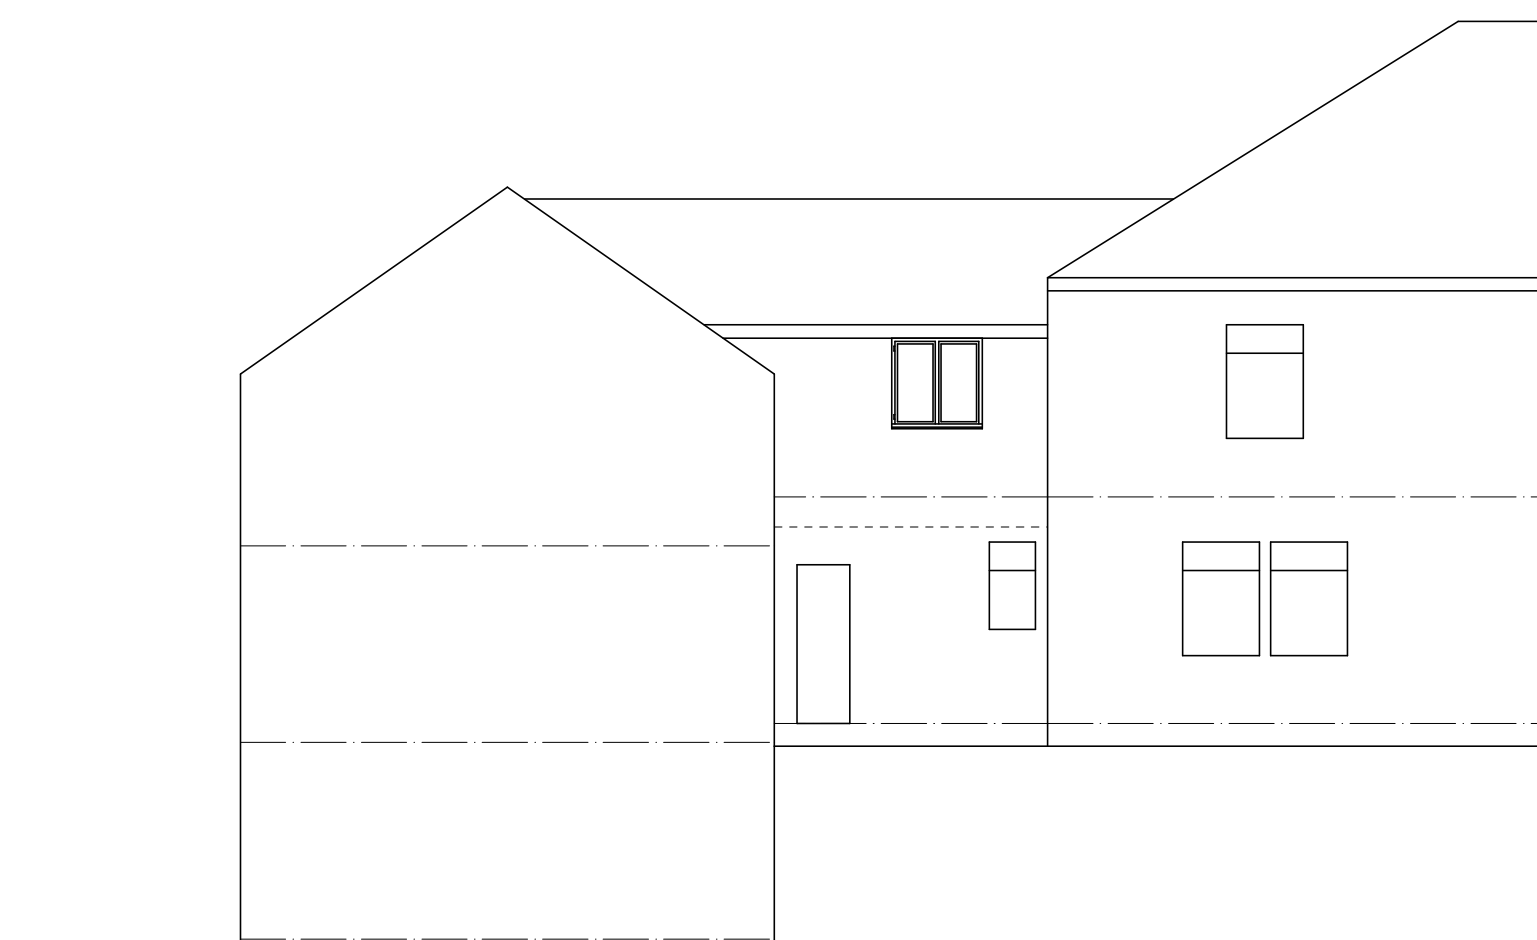

NORTH ELEVATION

Mr A HOMER

PROPOSED EXTENSION
REAR OF 11A PARK GROVE
BARNLEY

PLANS & ELEVATIONS

1:100@A2 JULY18

Peter Thompson


"Linwood"

Barnsley Road

Dodworth

Barnsley S75 3JR

e-mail peter-thompson@hotmail.co.uk

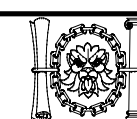

M.C.I.A.T.

Ref. 01226 201391

m. 07973251730