




## Detail 9. Steel canopy

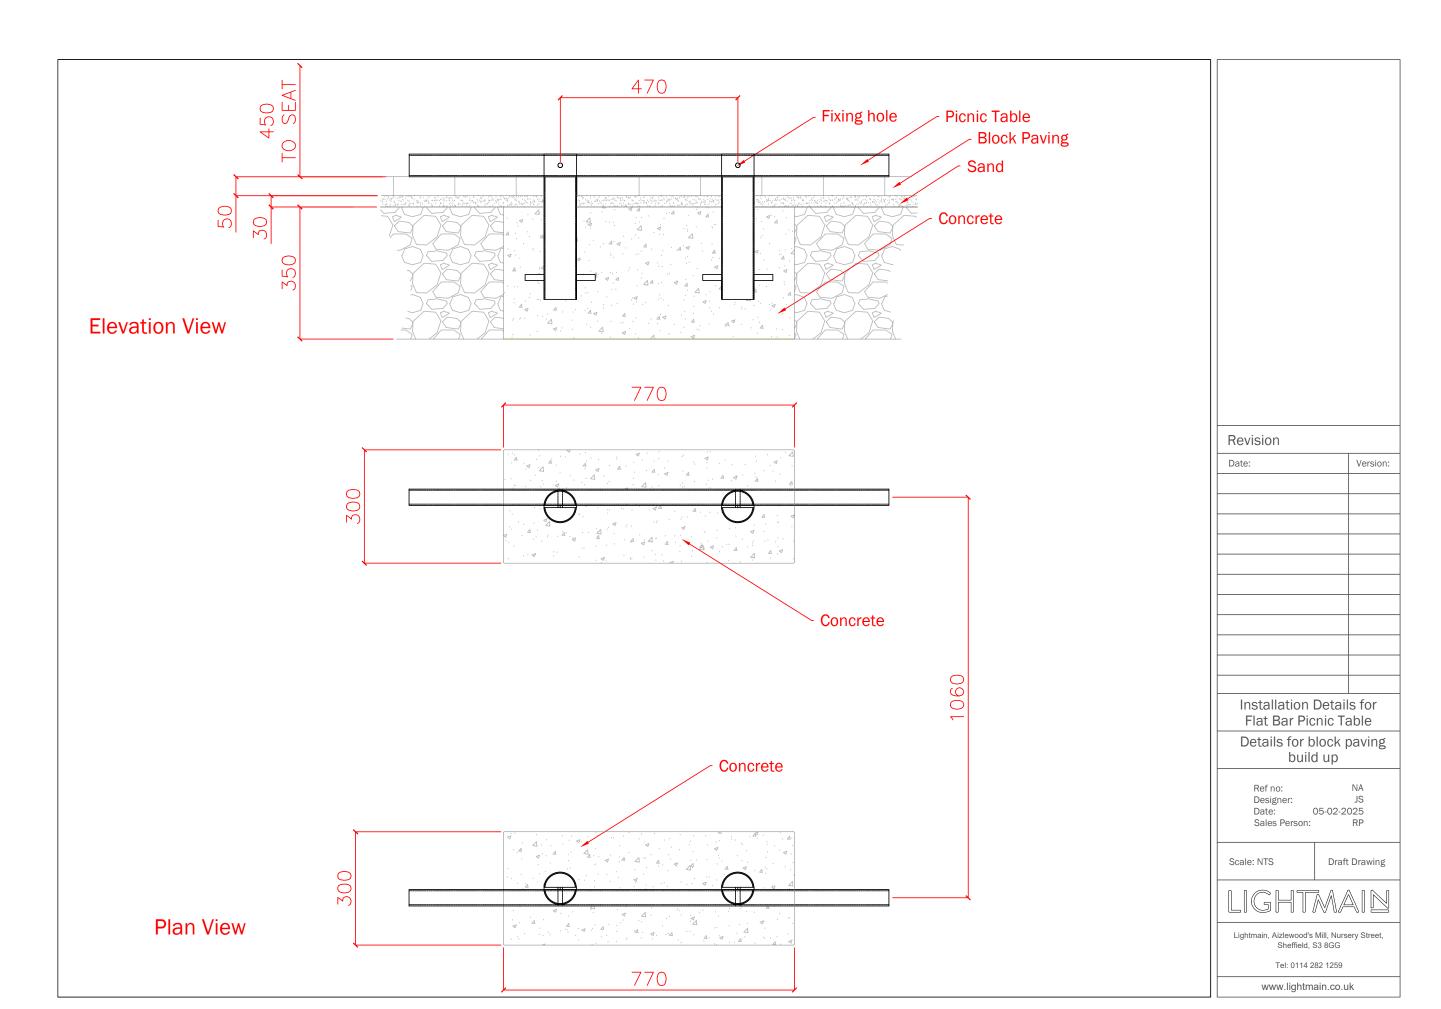



## **Detail 10. Flat Bar Picnic Tabe Installtion** 1:10

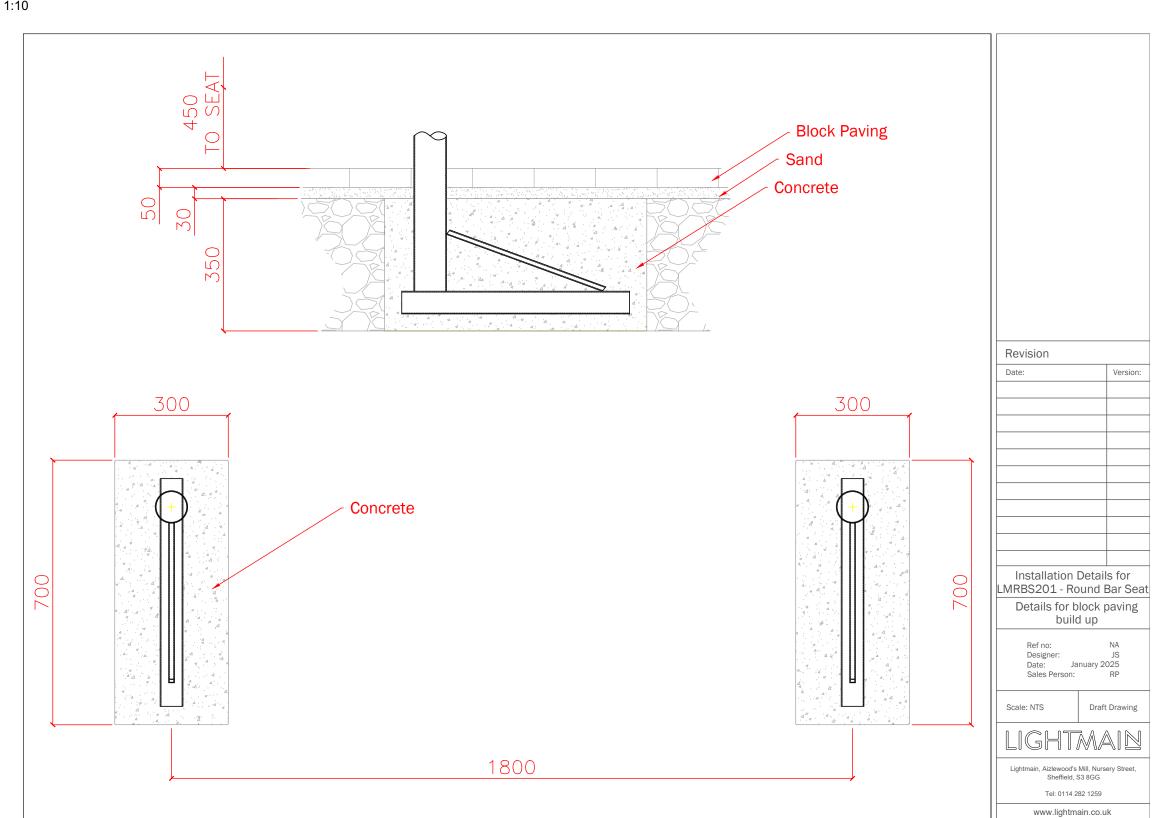

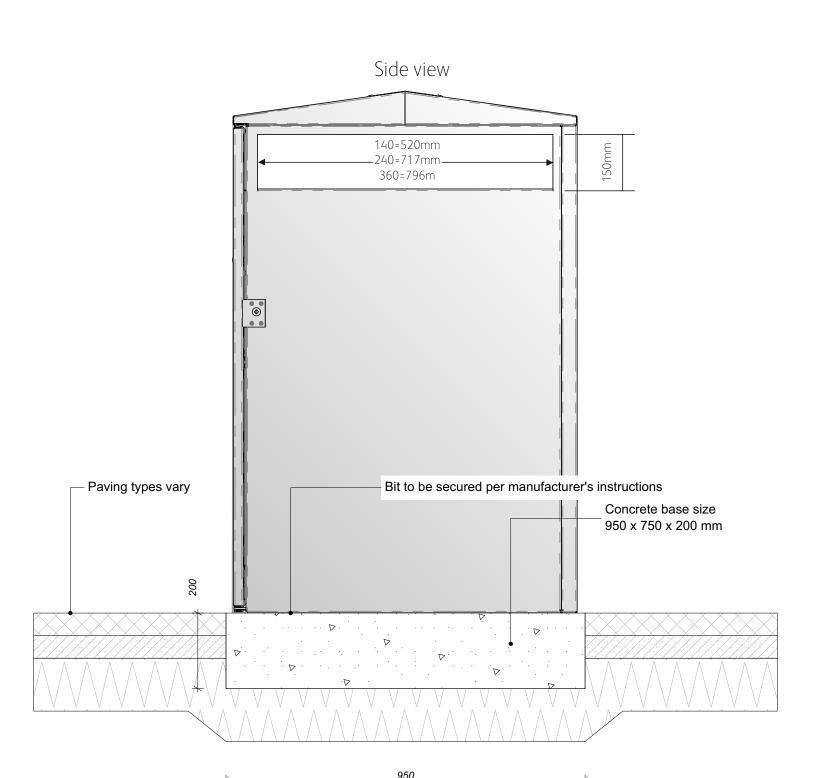


Detail 12. Litter bin installation details

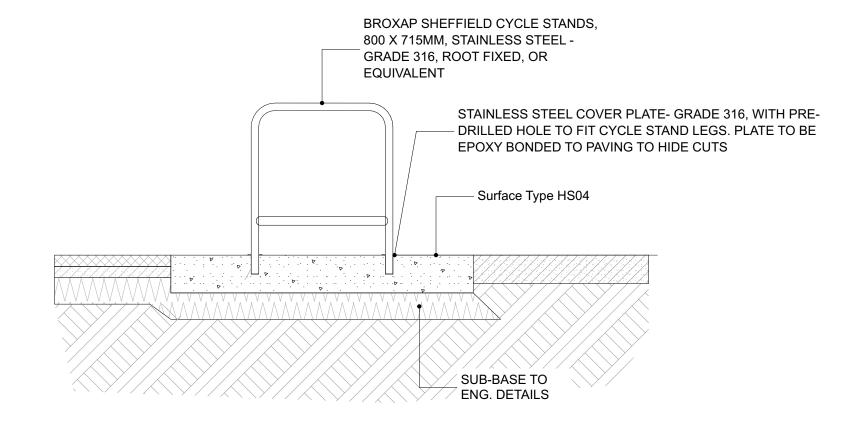

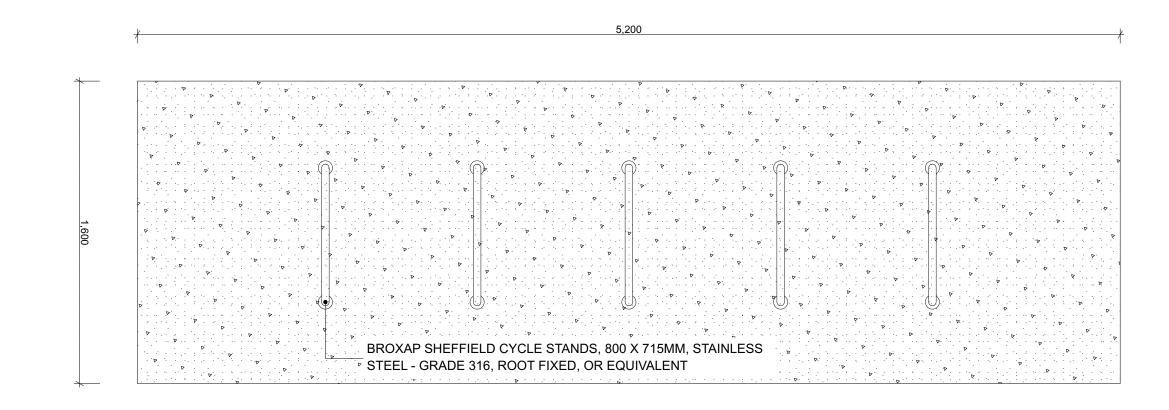

**Detail 13. Cycle stand installation detilas** 1:20

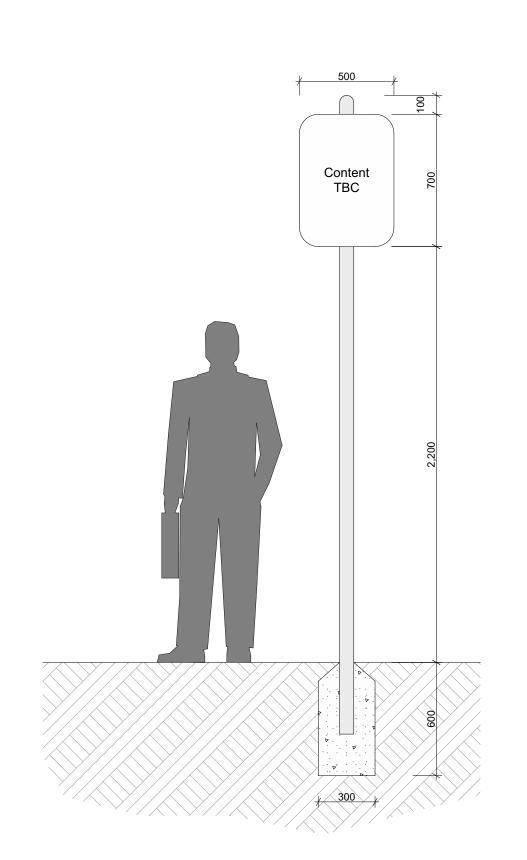

Detail 14. Typical road sign 1:20

