




REAR (SOUTH) ELEVATION

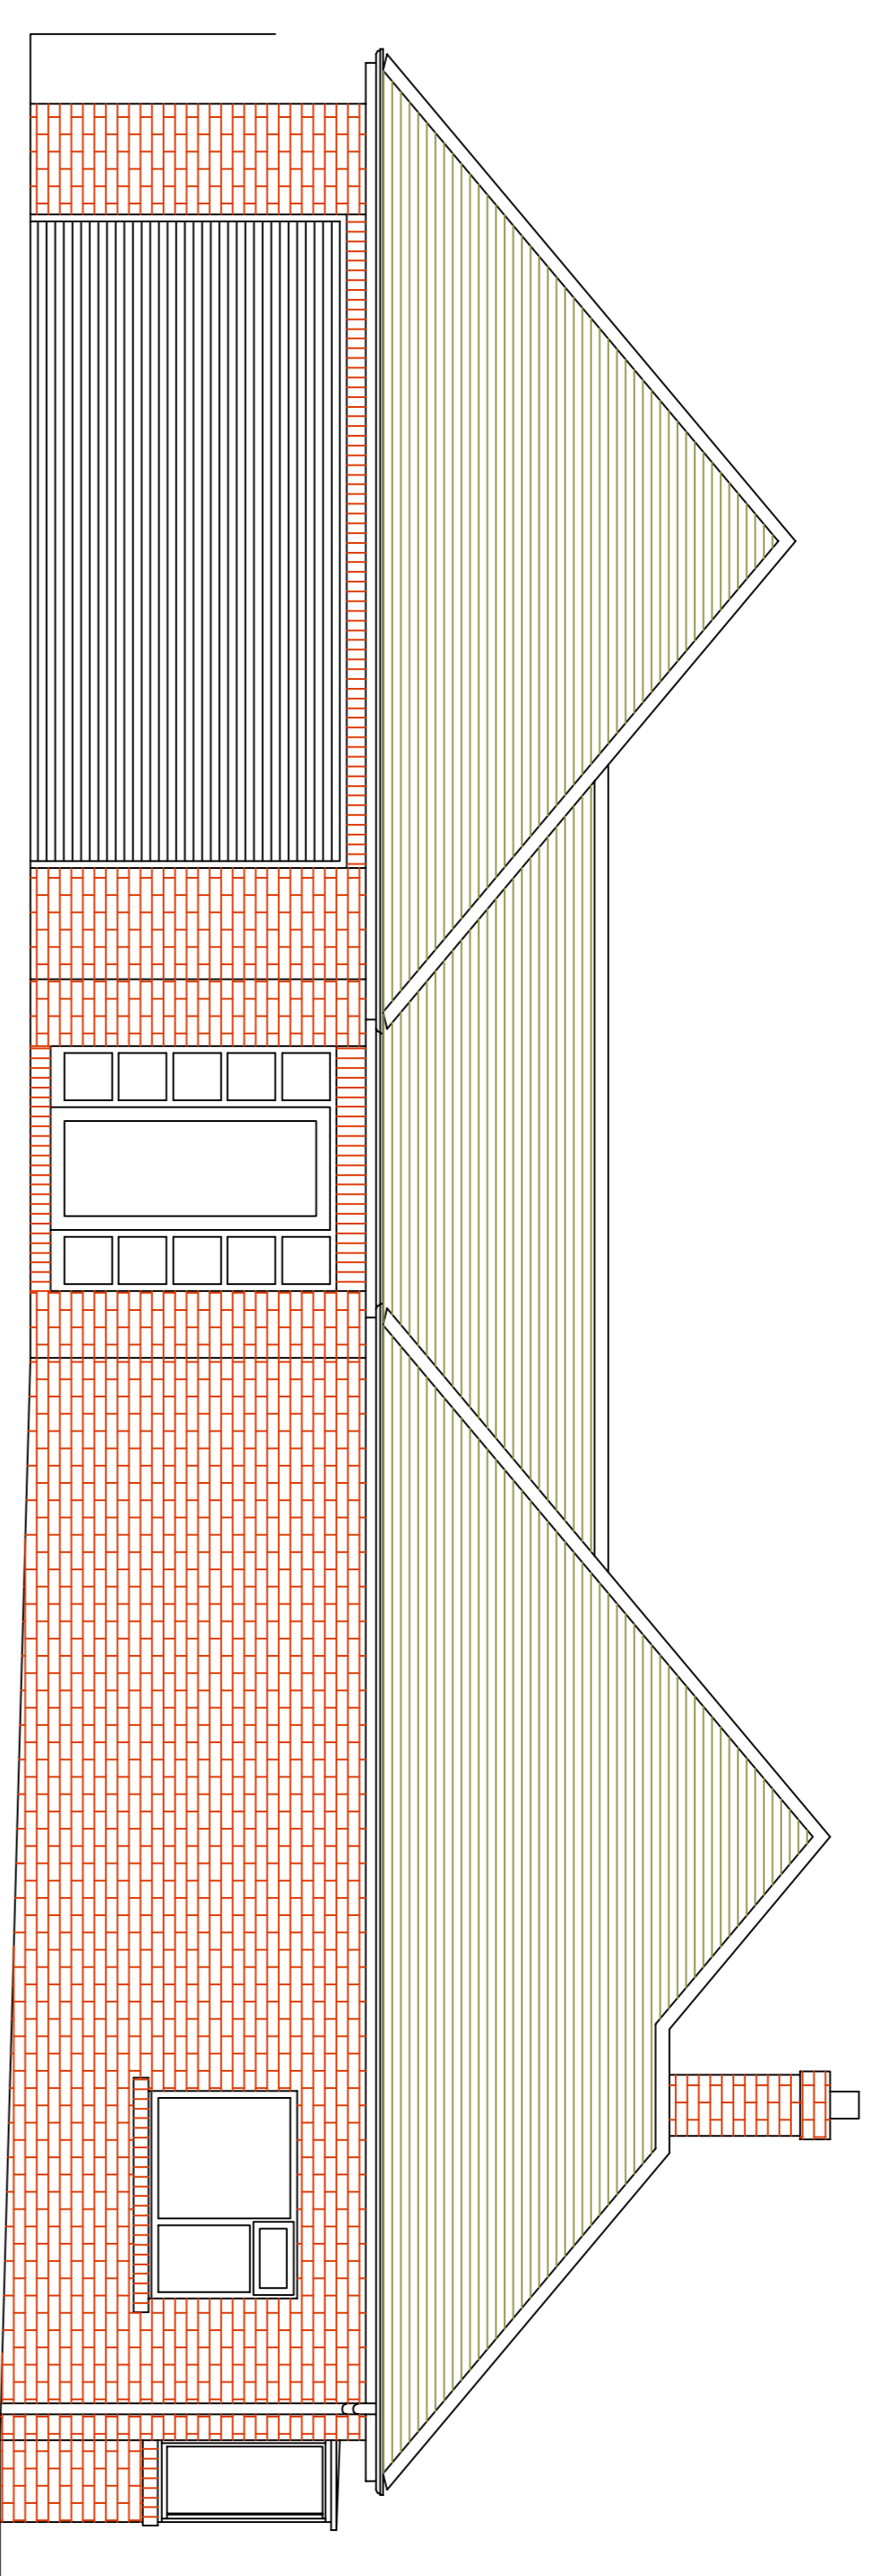

SIDE (WEST) ELEVATION

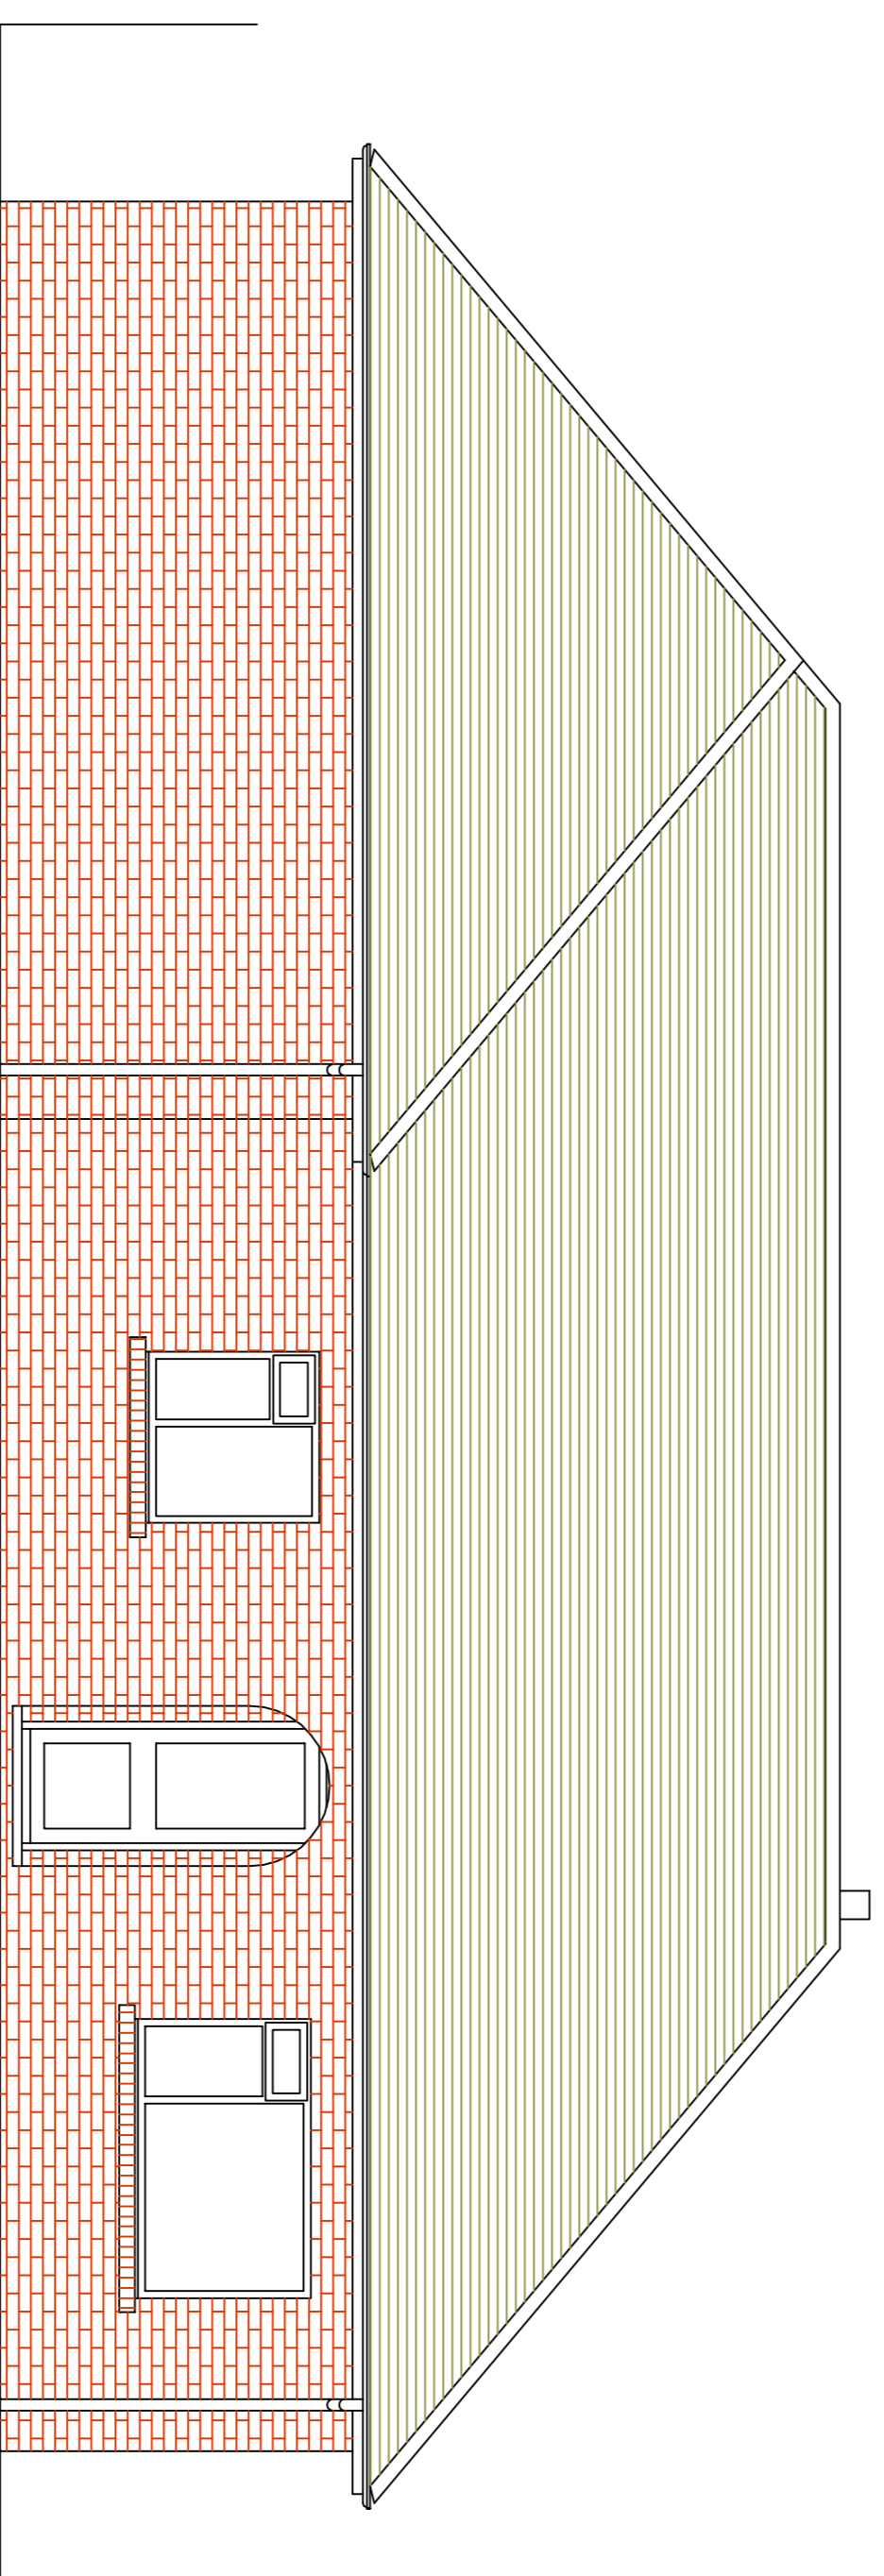

FRONT (NORTH) ELEVATION

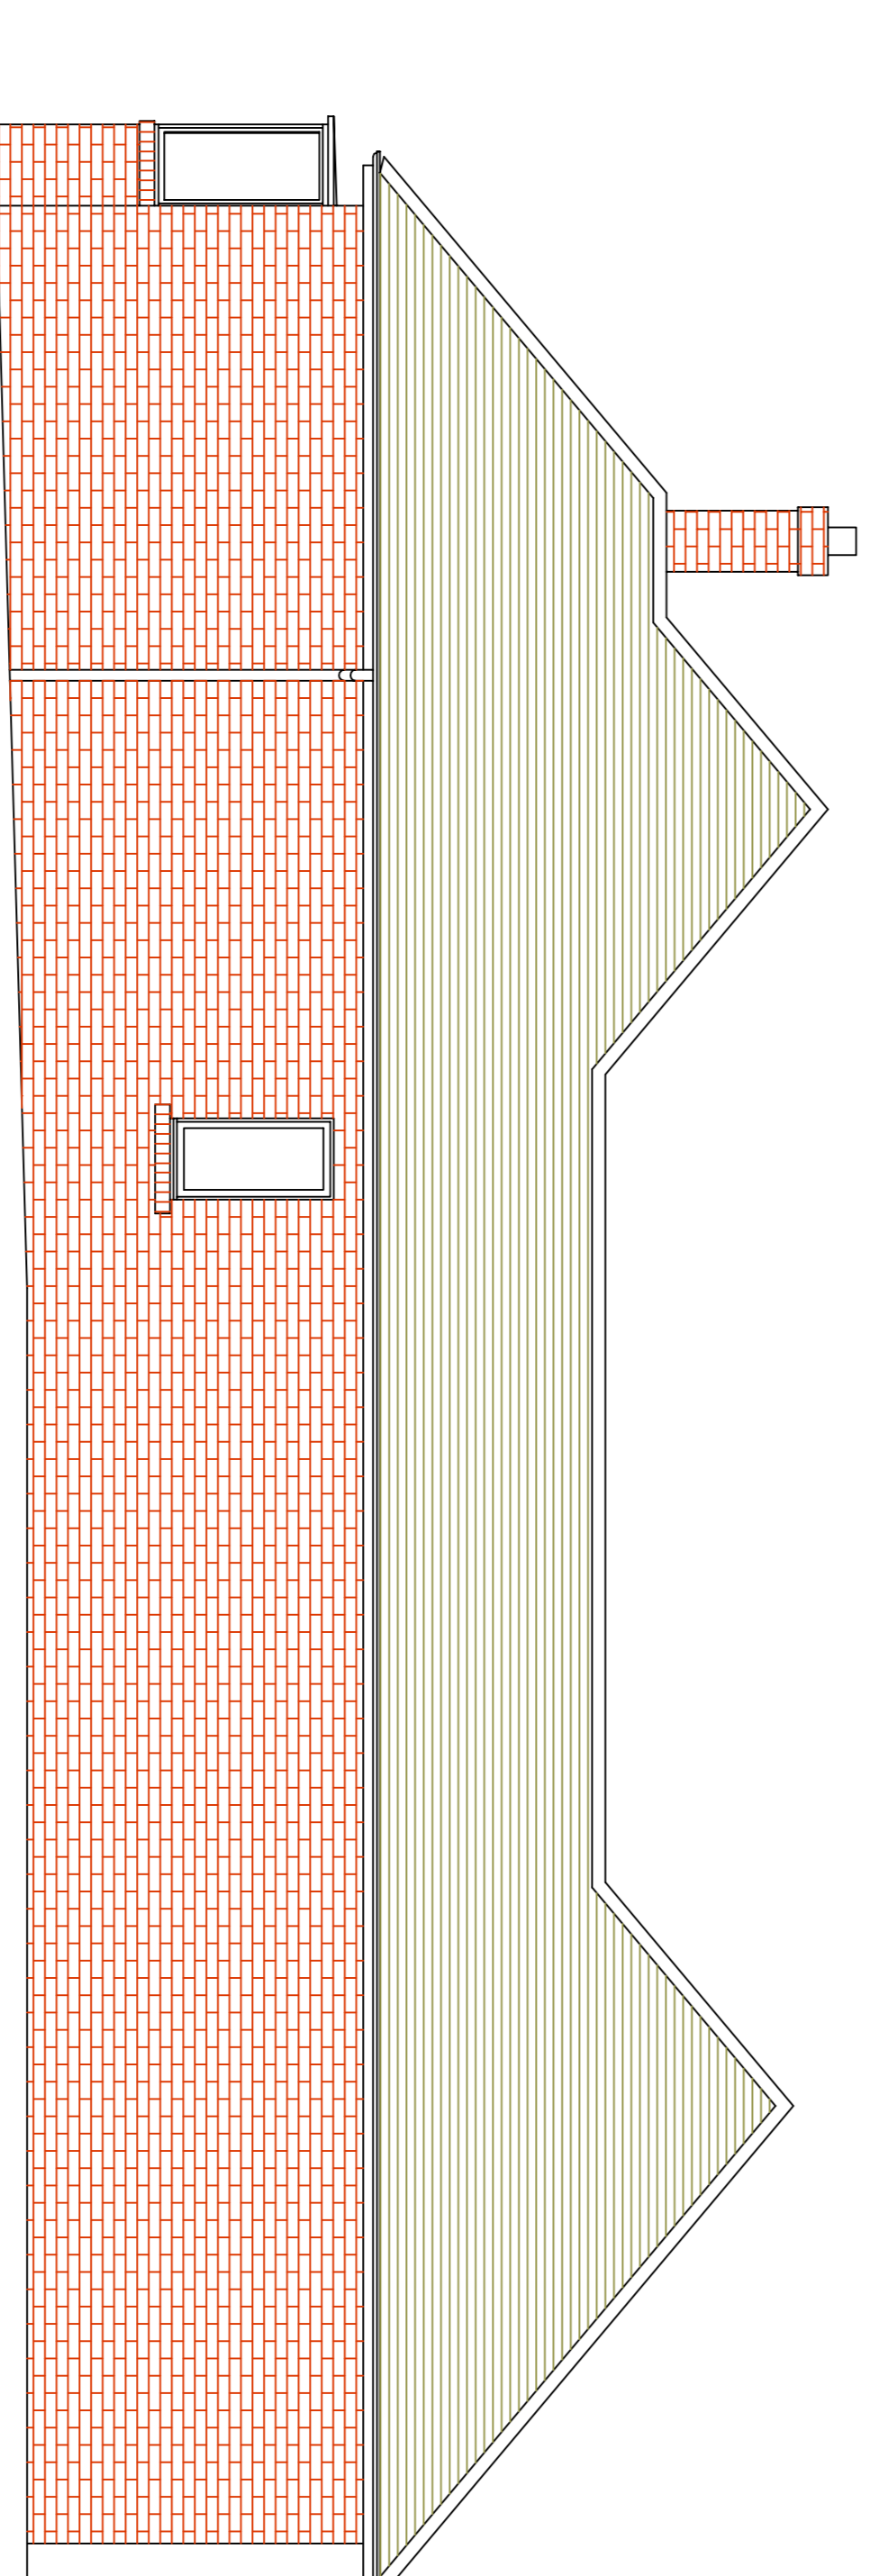

SIDE (EAST) ELEVATION

A 13 July 2016. Hatching added to drawings; materials note added.
Revisions

JEFF SOWERBY ARCHITECT
290 Albert Road, Swinford, SR 9RD
email: jrs@jeffsowerbyarchitect.com
www.jeffsowerbyarchitect.com
telephone: 0174 327 8008

Client
LYNDEY AND CRAIG

Job title
**PROPOSED EXTENSION TO
RYMODEN, 14 MILTON ROAD,
HOYLAND**

Drawing title
ELEVATIONS AS PROPOSED

Scale	Drawing no.	Revision	Date
1:50@A1	LAC 04	A	2.07.2016

MATERIALS
roof: plain clay tiles (red rosemarines) to match existing
walls: red brick to match existing

windows and doors: white upvc and aluminium to match existing
rainwater goods: green painted timber and metal to match existing