




SECTION A - A

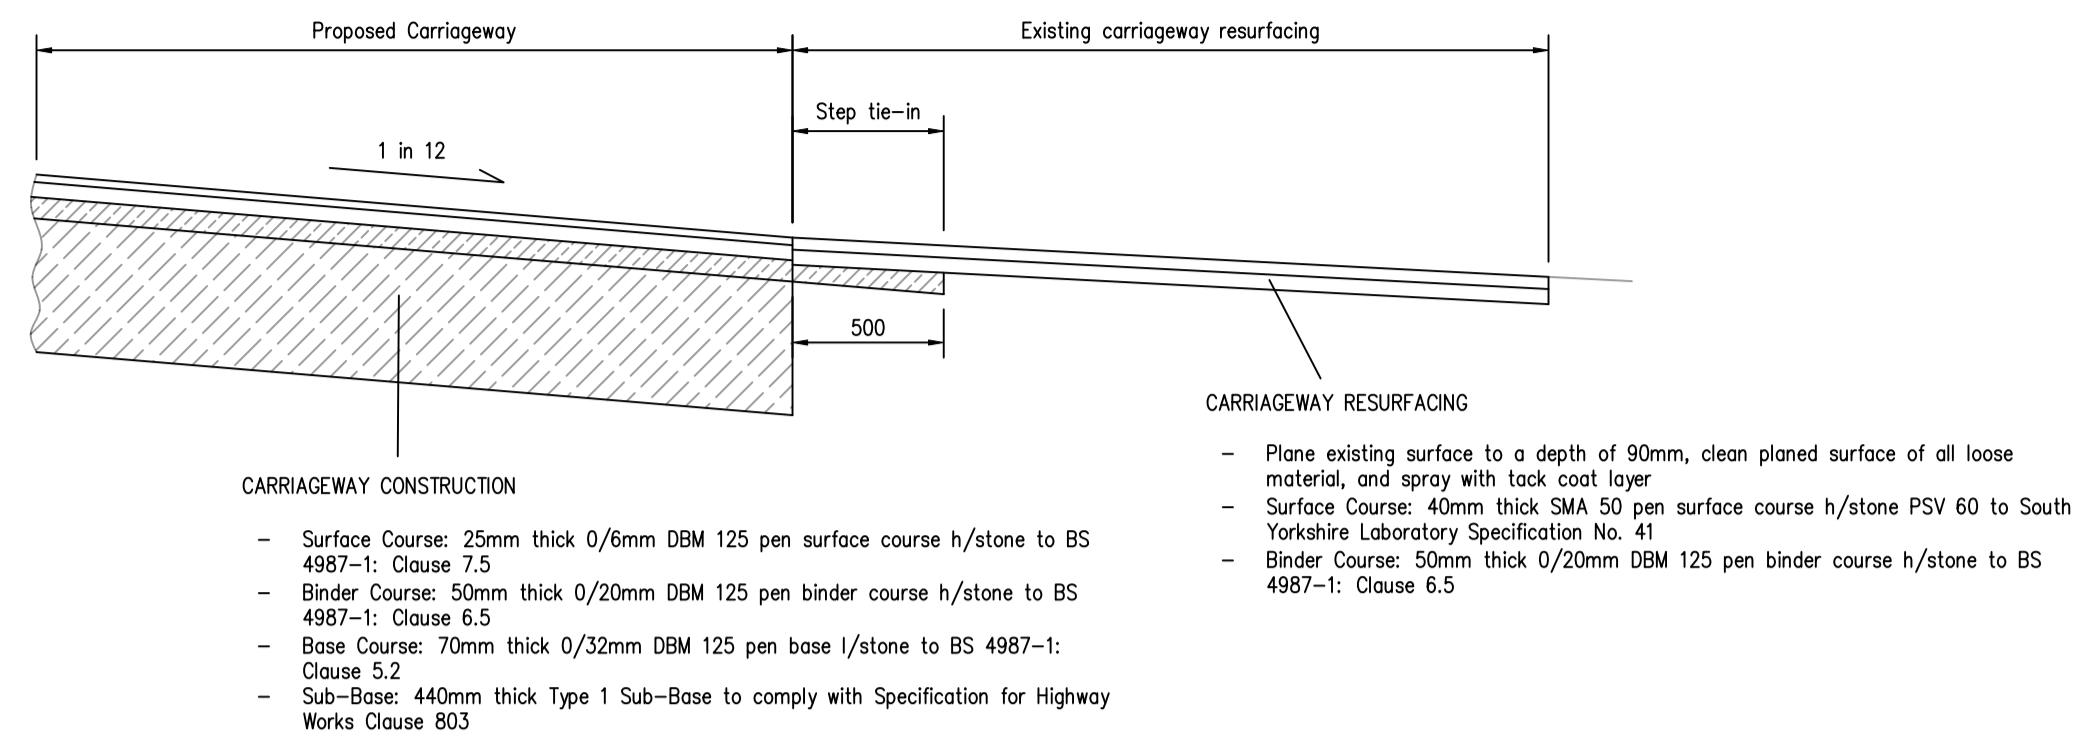

SECTION B - B

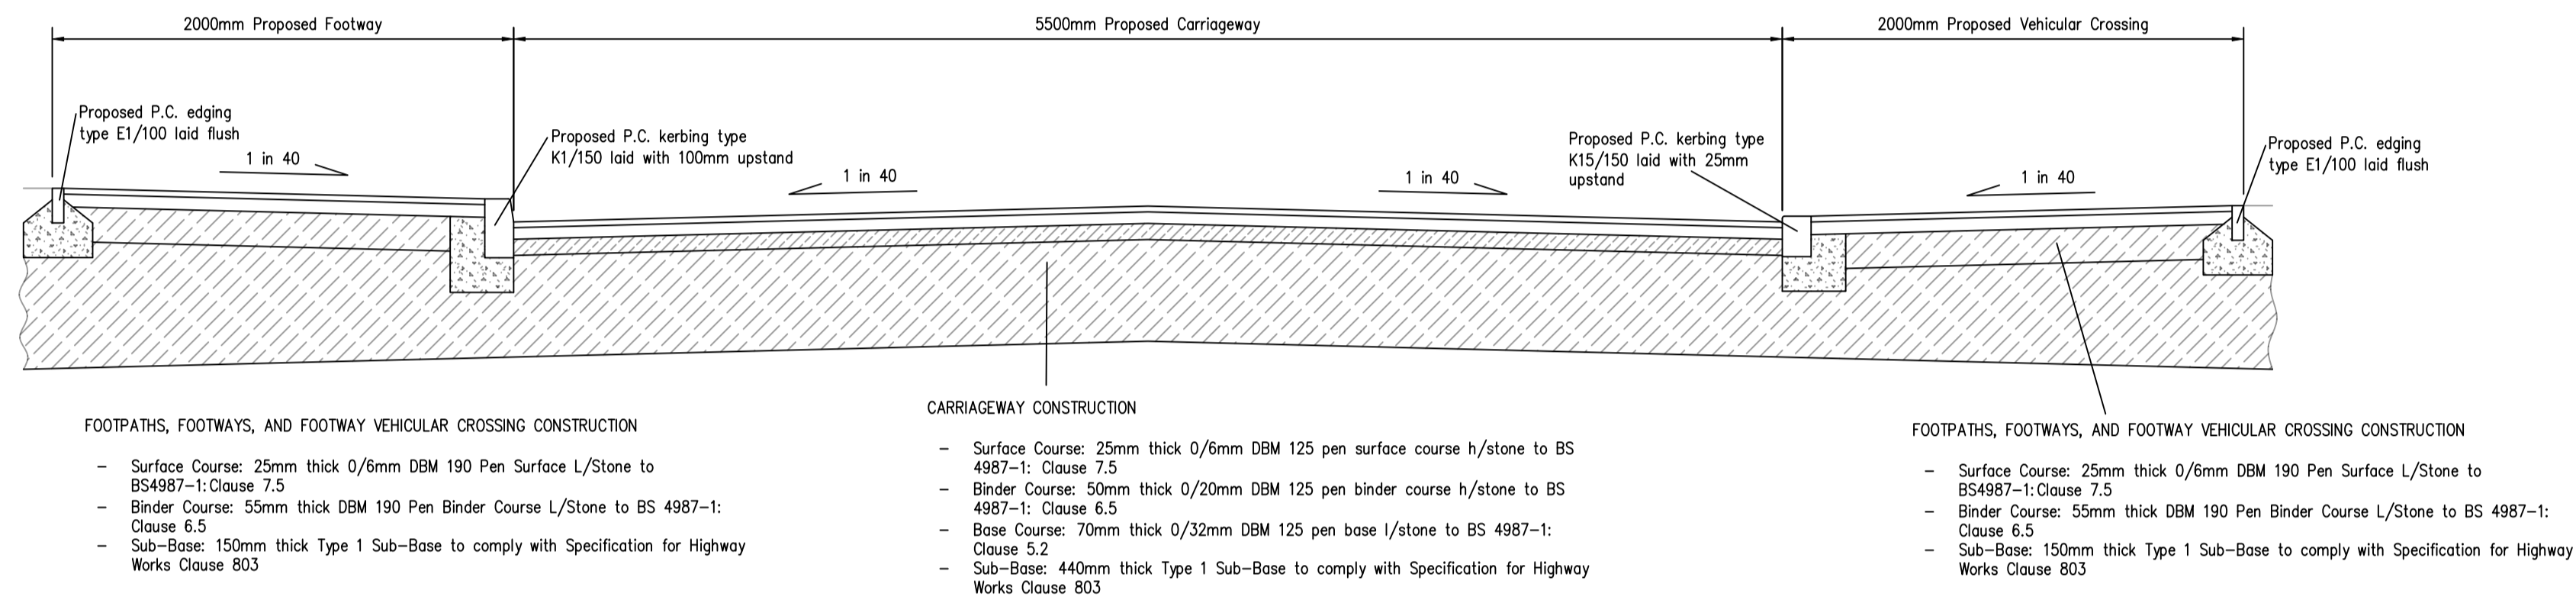

SECTION C - C

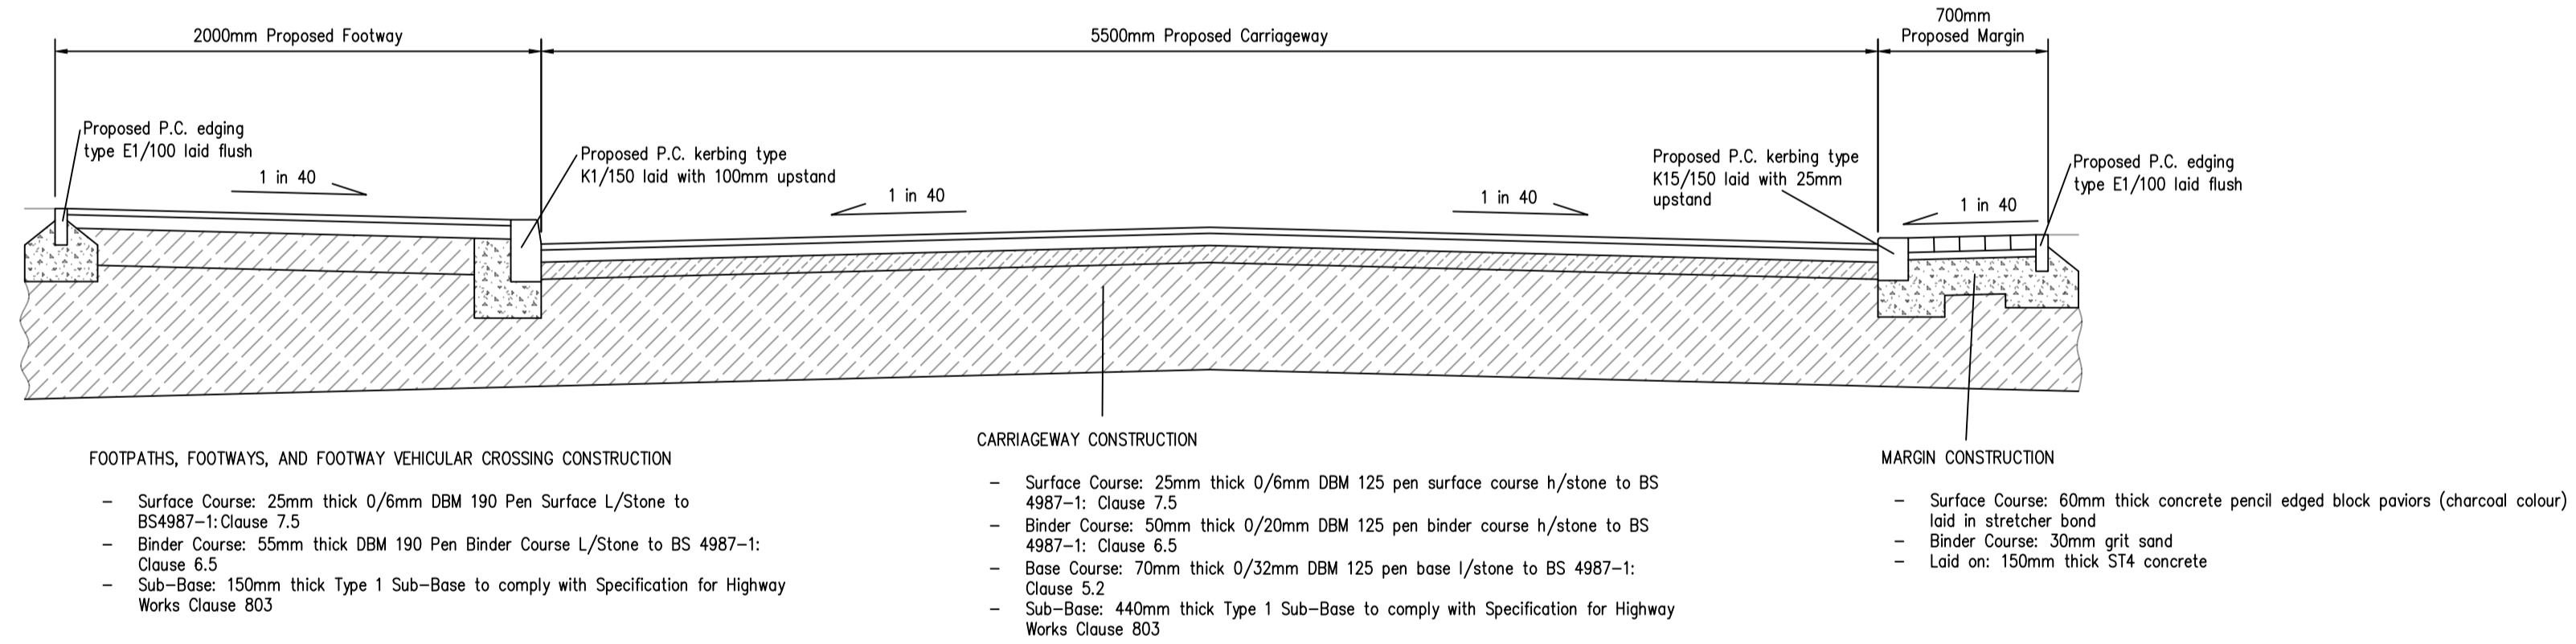

PROJECT TITLE  
SOUTH VIEW, DARFIELD

DRAWING TITLE  
CROSS SECTIONS

DRAWING NUMBER						
ORIGINATOR	PROJECT	VOL.	TYPE	ROLE	NUMBER	
PRGN	2259	HGN	DR	CH	0004	

CLIENT  
JASON HUGHES

SCALE	SIZE	DRAWN	CHECKED	AUTHORISED	DATE
NTS	A1	AH	LO	AH	DEC 24

PARAGON HIGHWAYS  
PEACH HOUSE WEST, THE WALLED GARDEN  
NOSTELL ESTATE YARD  
WAKEFIELD WF4 1AB

01924 291536  
MAIL@PARAGONHIGHWAYS.COM