


Brian Dunn & Associates

120 Huddersfield Road, Penistone, Sheffield S36 7BX.
Tel: +44 (0)1226 766799 • Fax: +44 (0)1226 766799•
e-mail: dunnco@btconnect.com



Better Design
Better Environment

REF: BPD/SHW/TS

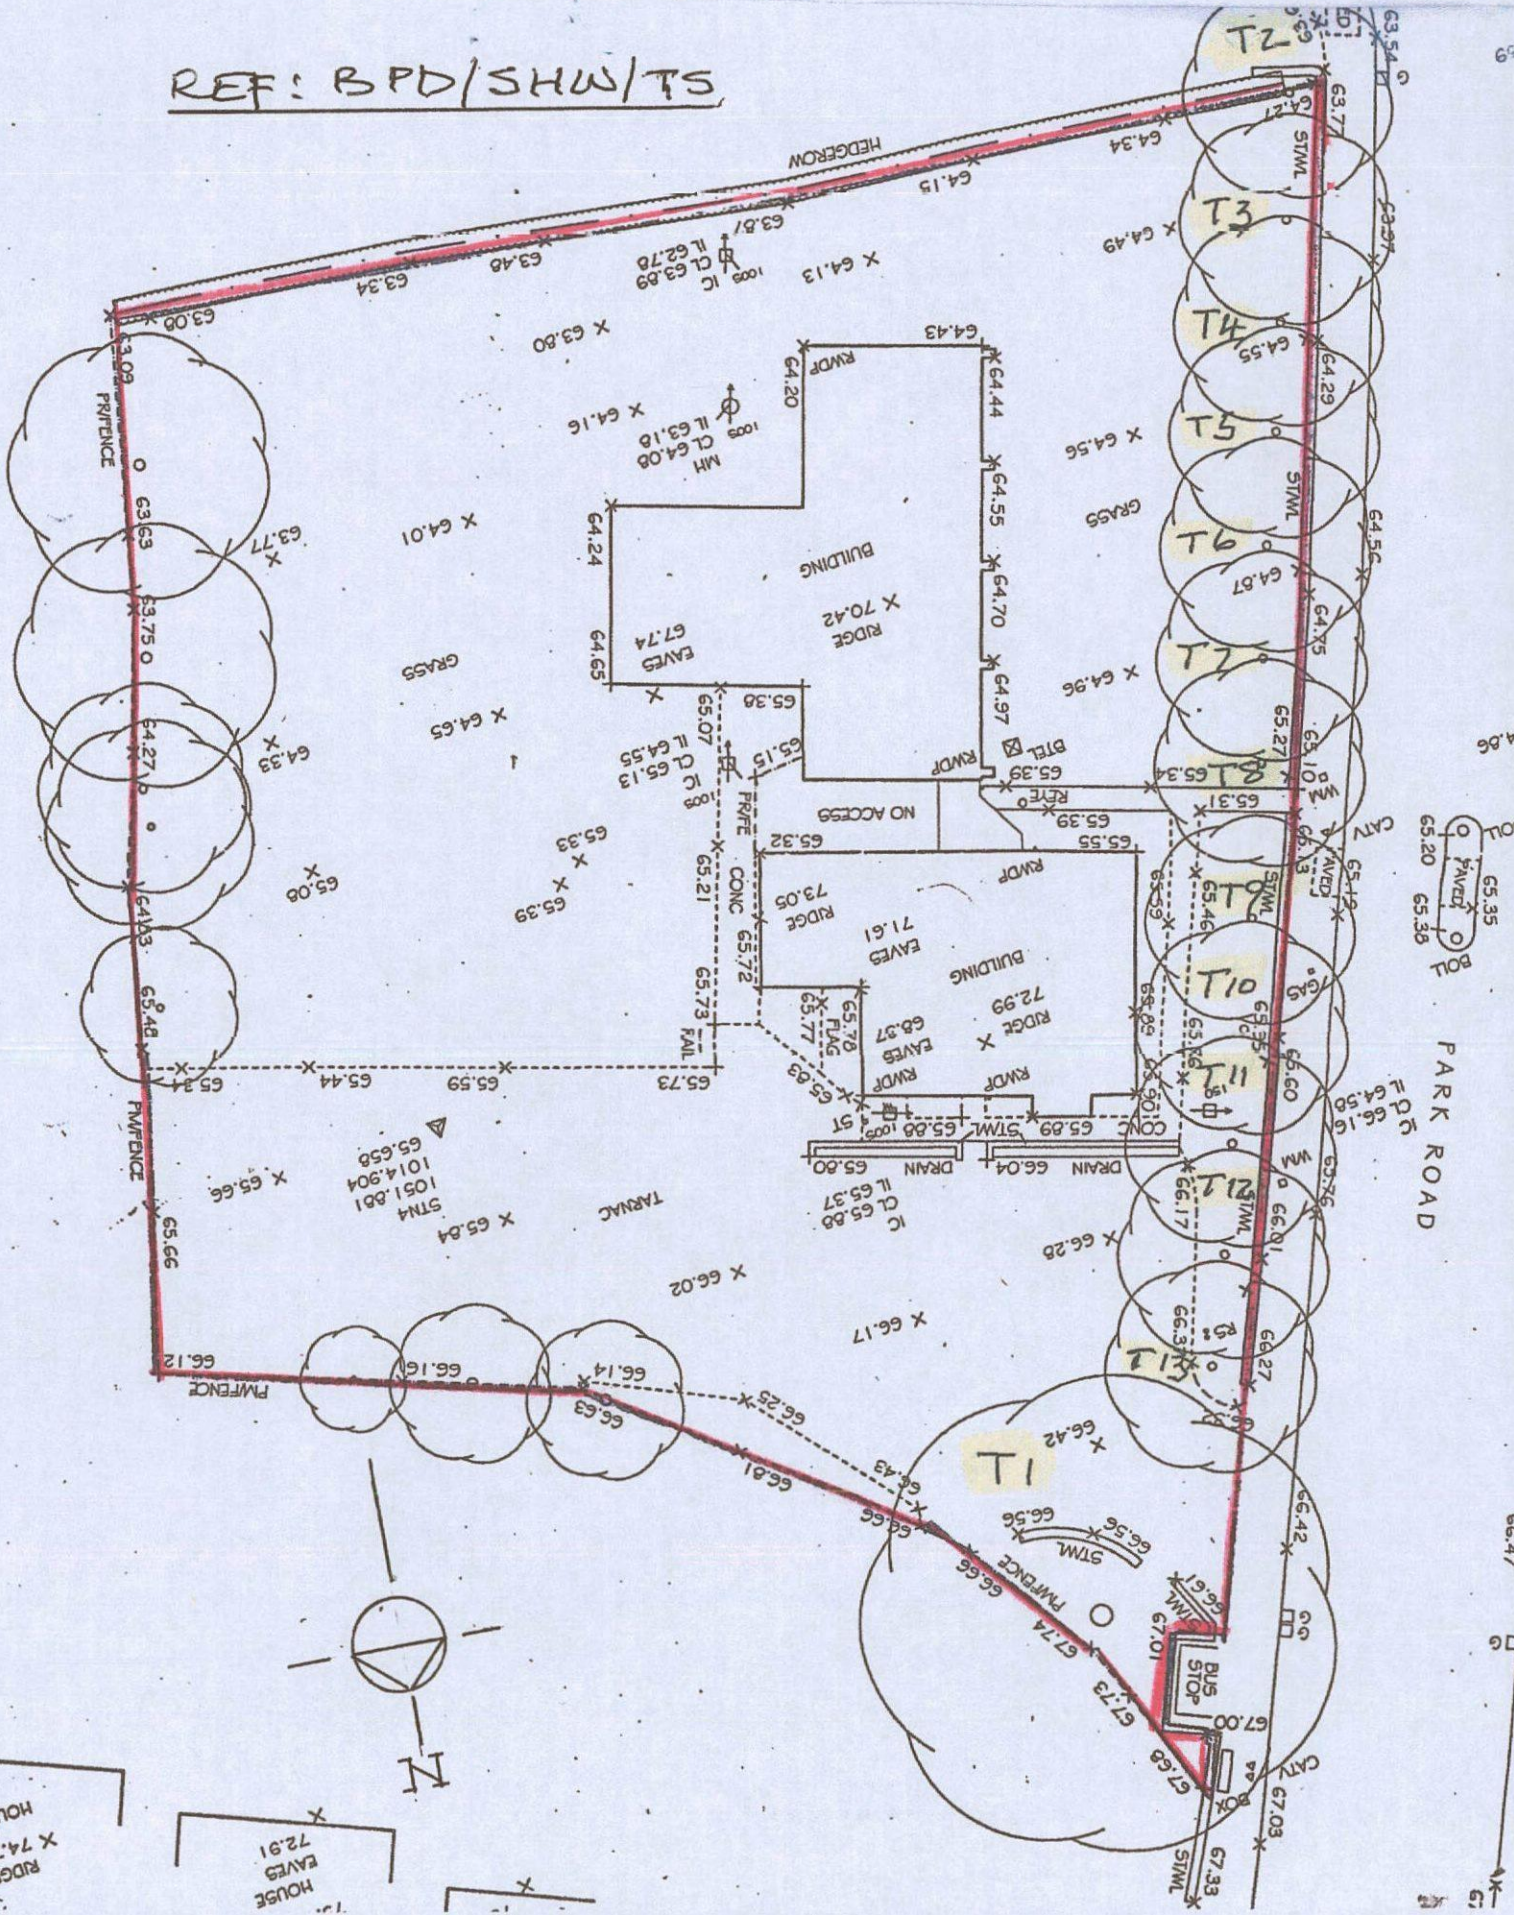

North

Brian Dunn & Associates

120 Huddersfield Road, Panistone, Sheffield S36 7EW - England.
Tel: +44 (0)1226 756799 e-mail: dunnco@btconnect.com




Project: Proposed Apartments Development, Saville House,
Park Road, Worsbrough, Barnsley S70 5BA

Scale: 1/200 @ A3 Drawing No. SHW/BDA/A/01

Title: Site Layout Plan Date: 29.11 .2015

This drawing is the Copyright of B. P. Dunn and must not
be reproduced in whole or part without written permission.

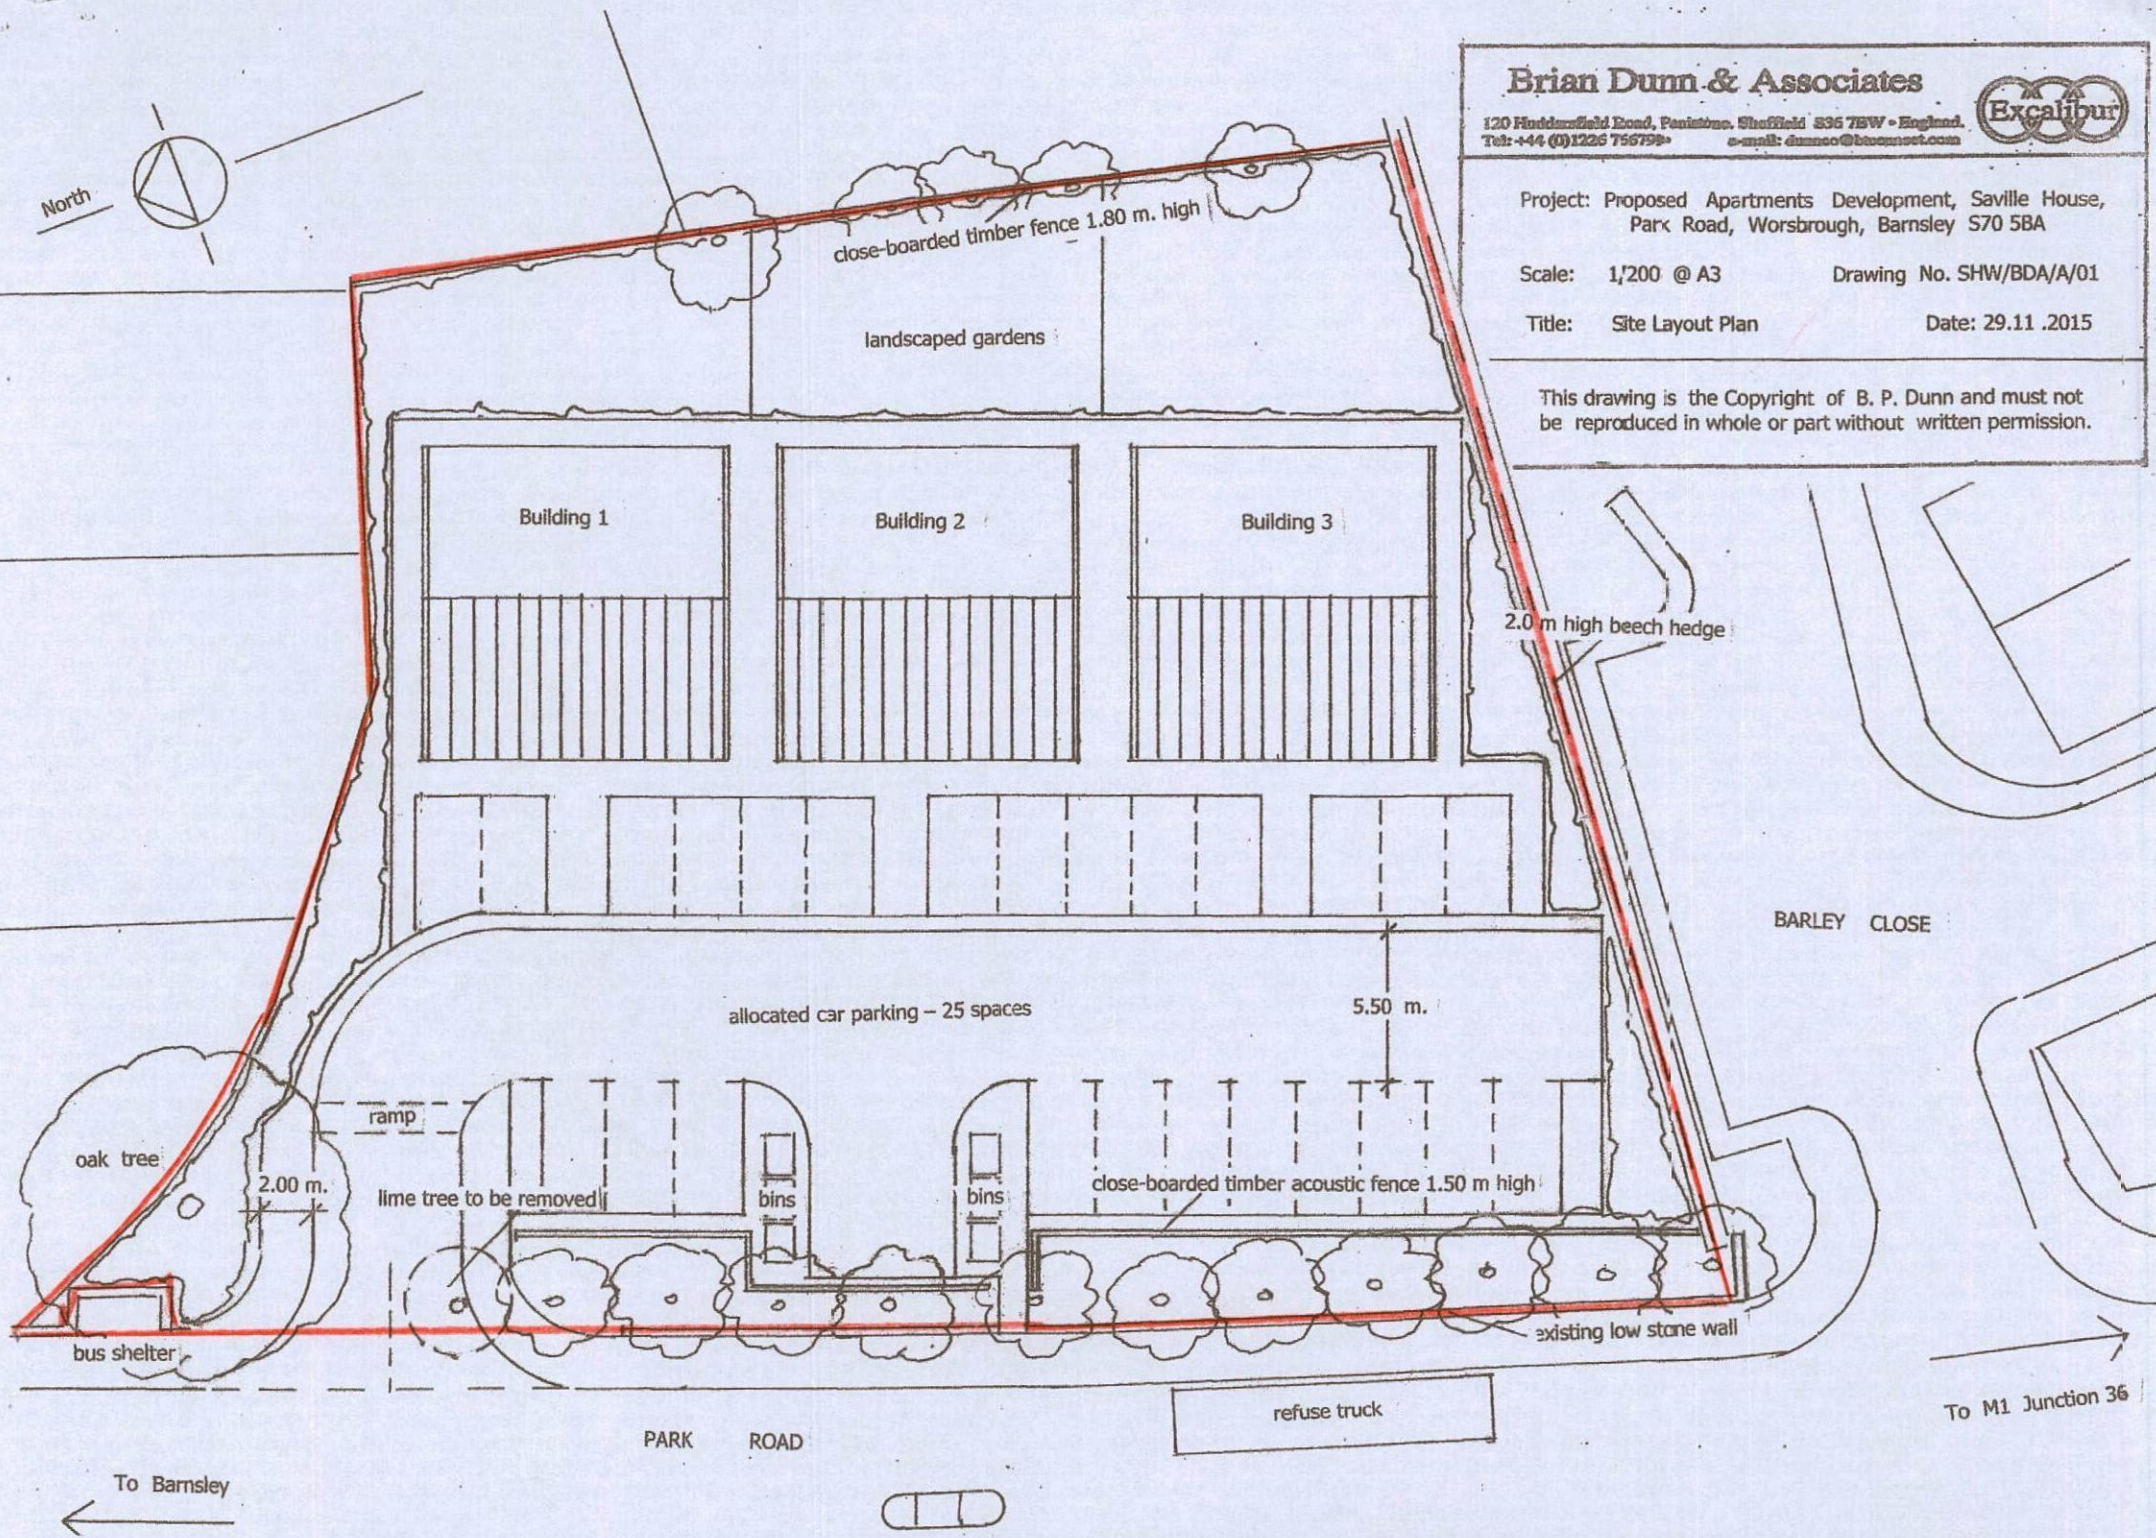

BARLEY CLOSE

allocated car parking - 25 spaces

5.50 m.

oak tree

2.00 m.

ramp

lime tree to be removed

bins

bins

close-boarded timber acoustic fence 1.50 m high

existing low stone wall

bus shelter

refuse truck

PARK ROAD

To Barnsley

To M1 Junction 36