





PROPOSED ELEVATIONS 1:100

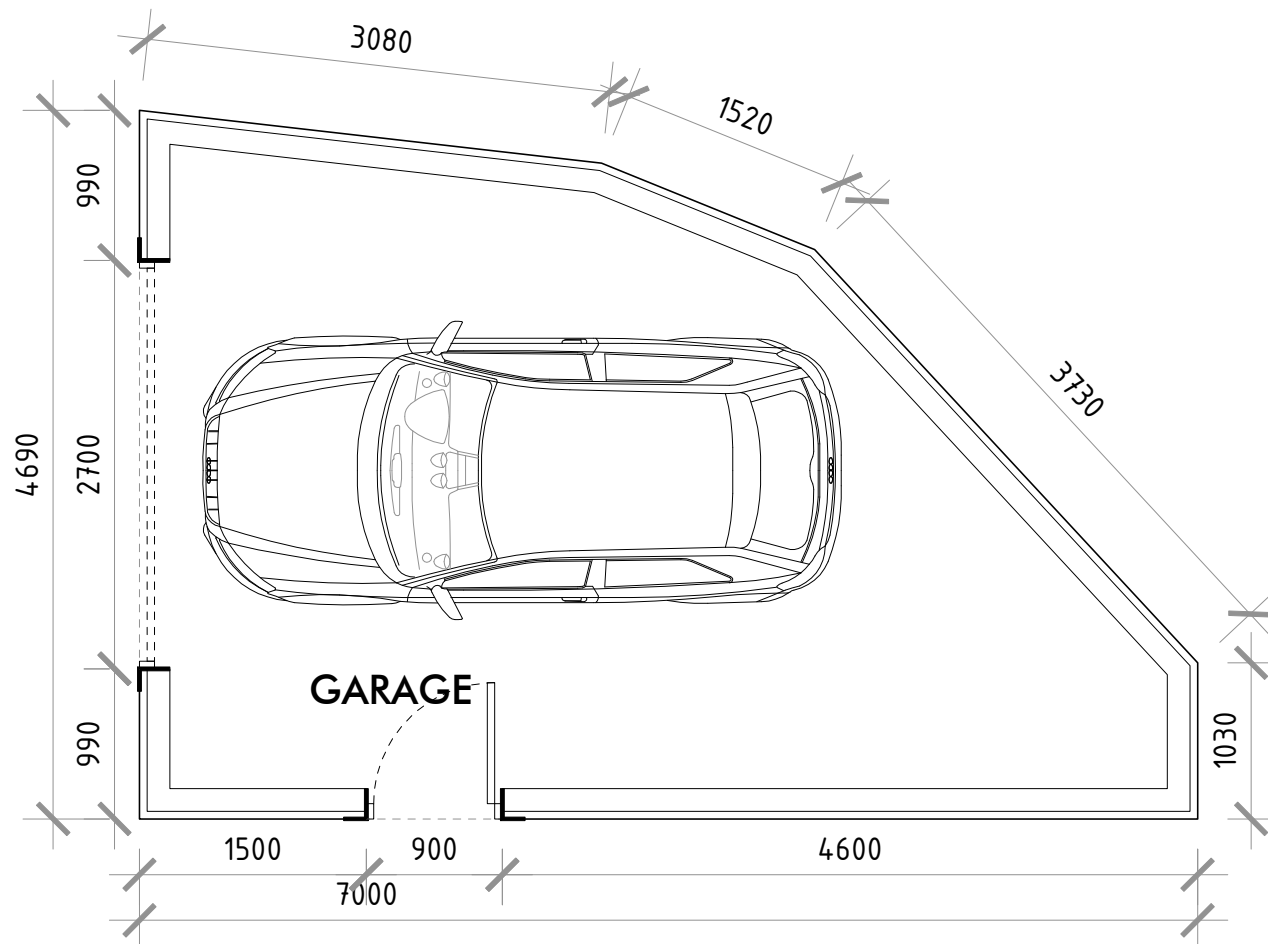

REV:	DATE:	DESC:
 The Nook Lingwell Gate Lane Lofthouse Wakefield WF3 3JU T: 01924 835600 M: 07767 774257 W: www.sk-design.co.uk E: info@sk-design.co.uk		
CLIENT:	MR M BAILEY	
PROJECT:	15 BENTHAM DRIVE BARNSELY S71 2PE	
DRAWING TITLE:	EXISTING & PROPOSED PLANS AND ELEVS.	
PROJECT REF:	2021-167	
DRAWING NO:	200	REVISION:
SCALE:	AS SHOWN @ A3	DATE: NOV 2021

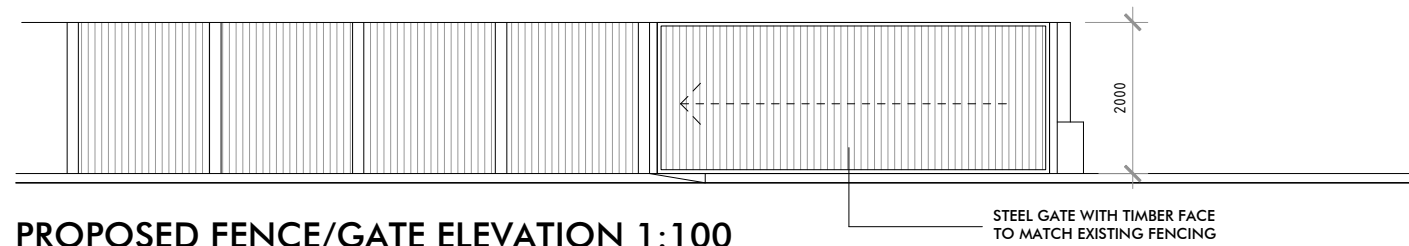