




PROPOSED LAYOUTS - 53 CYPRESS ROAD

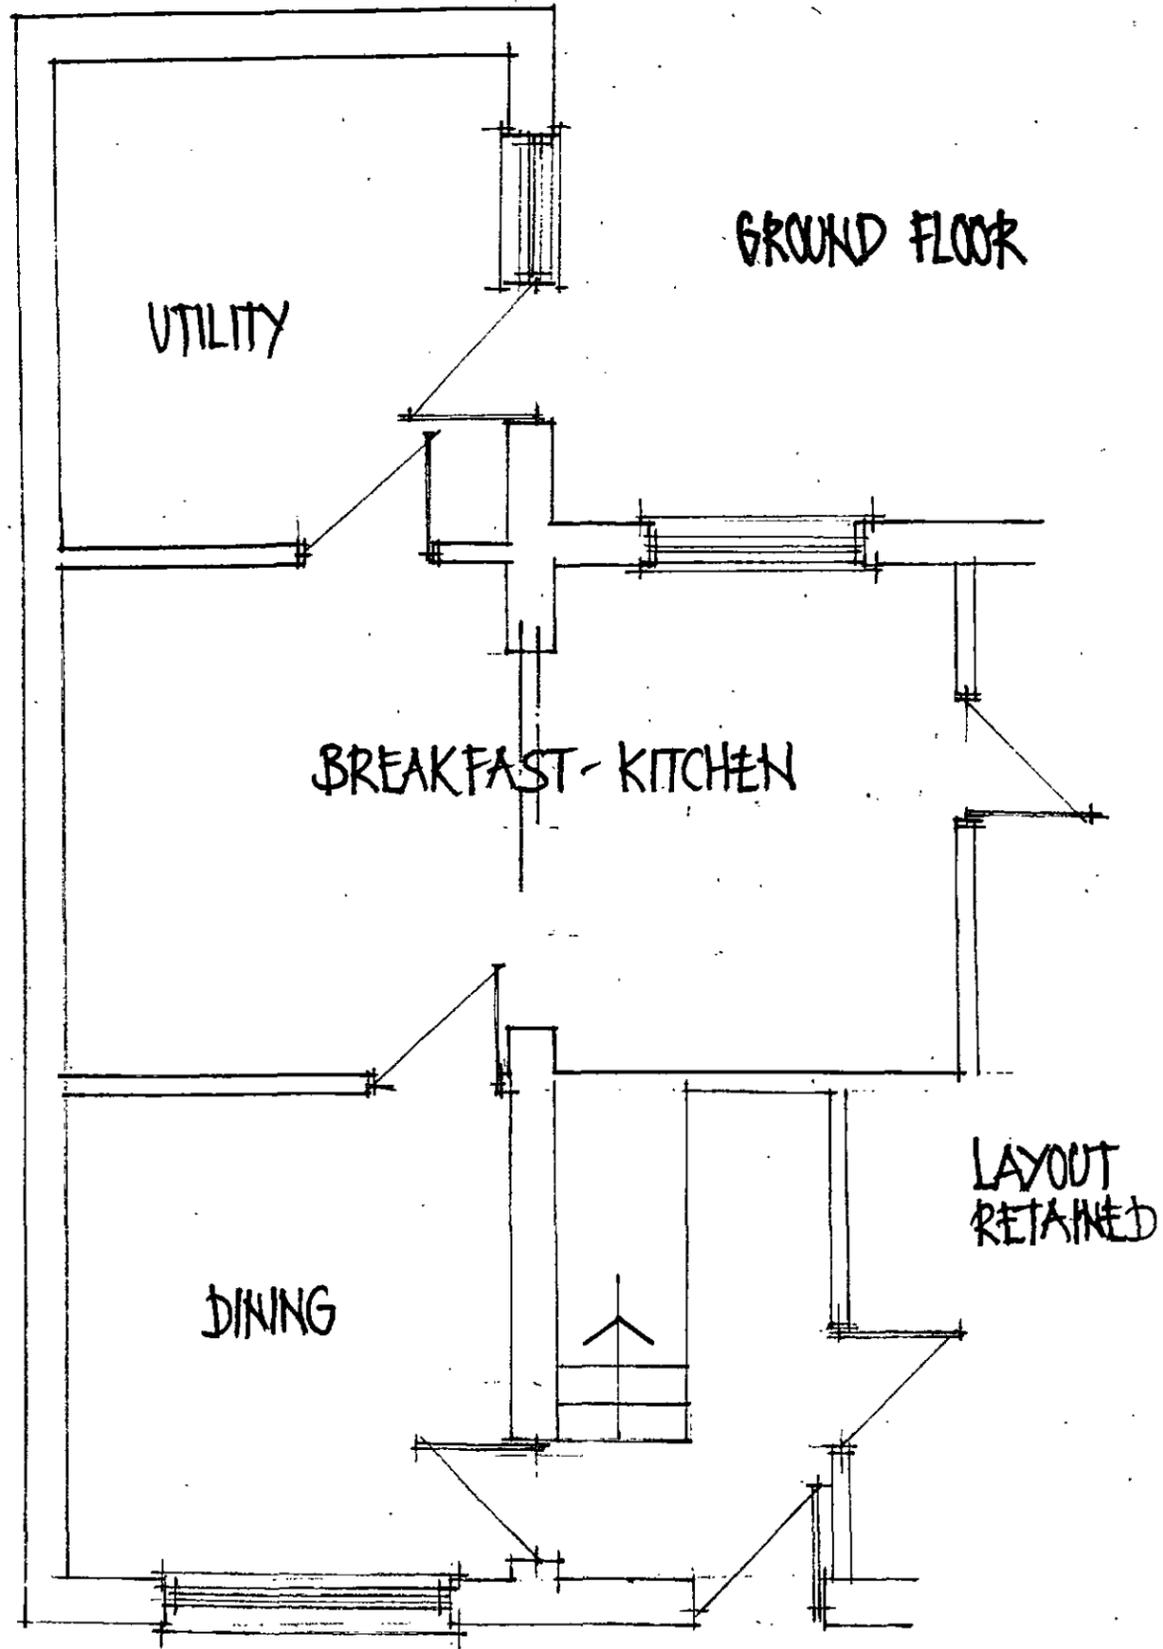


FIRST FLOOR

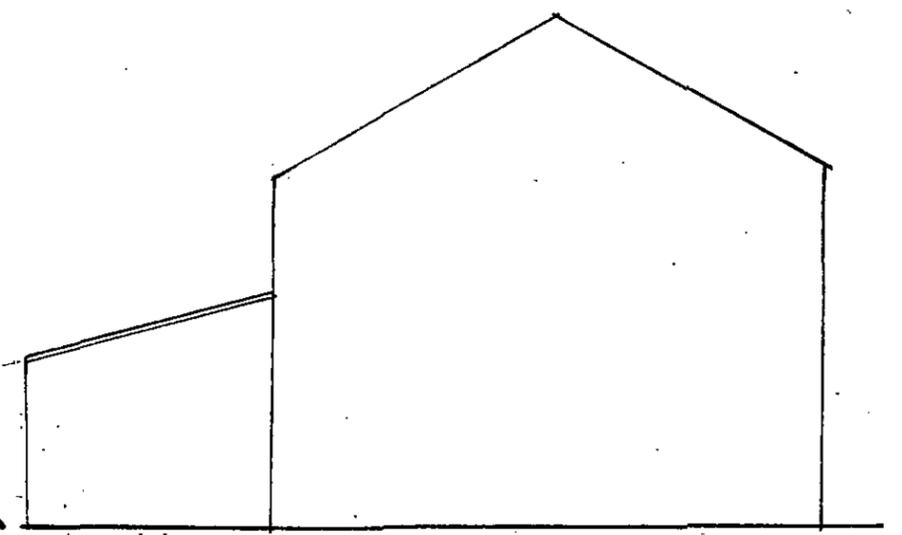


PROPOSED SIDE

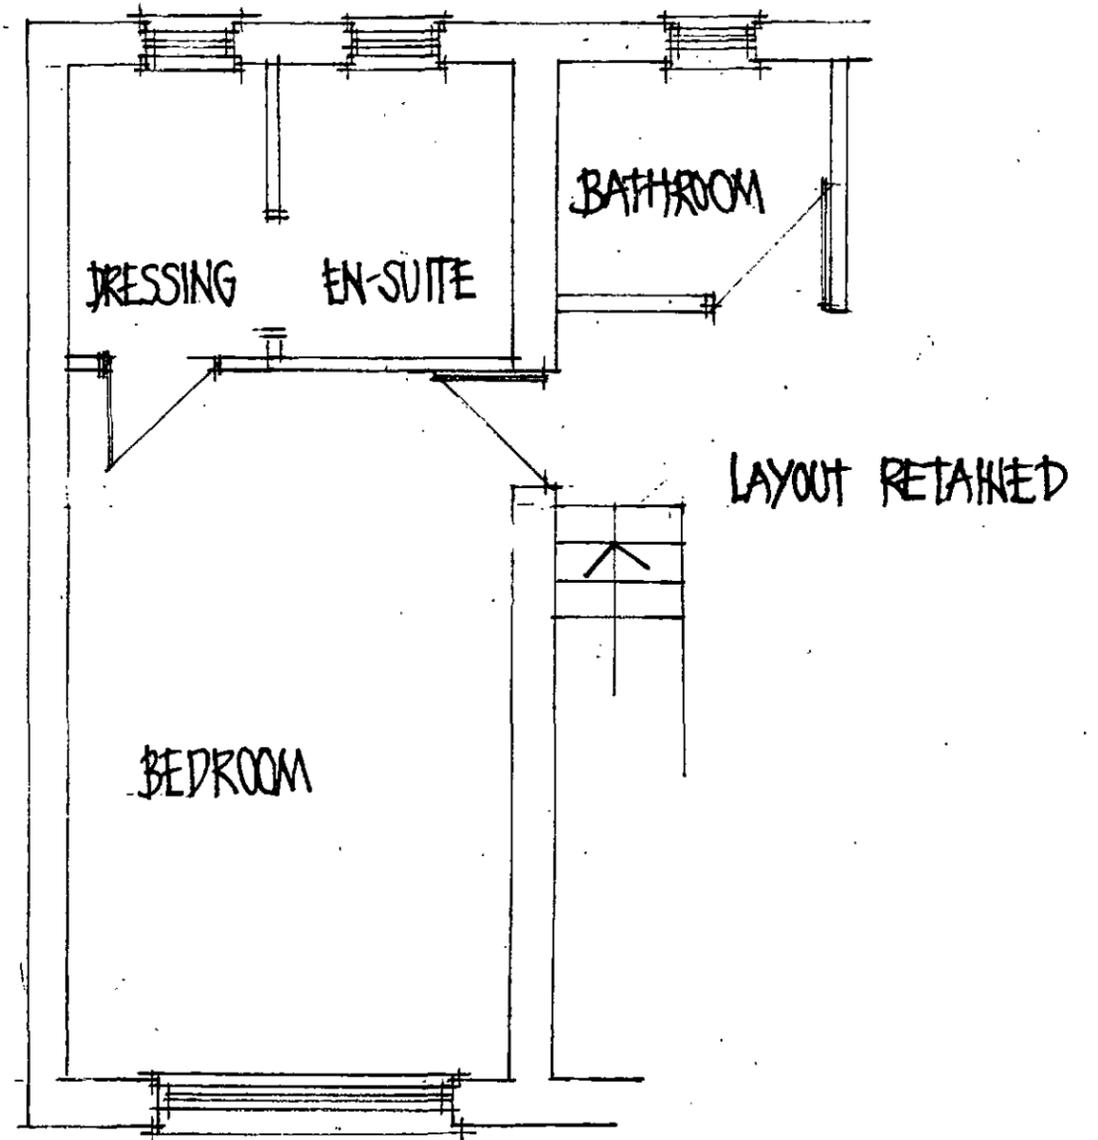

LAYOUT PLANS

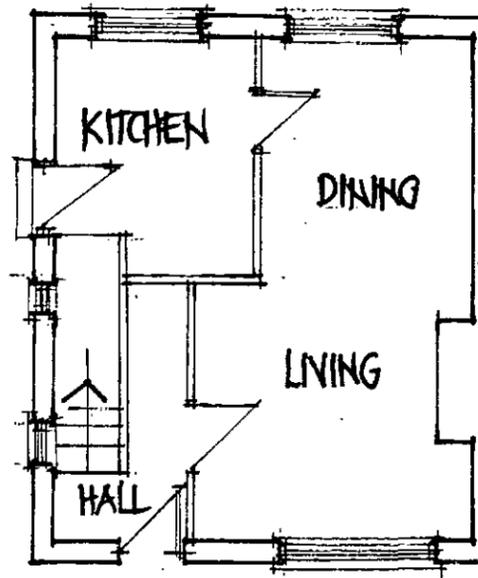


EXISTING GROUND FLOOR

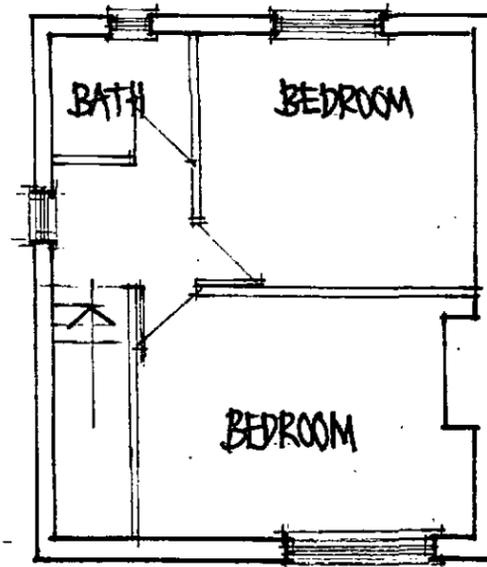

EXISTING FIRST FLOOR


ELEVATIONS

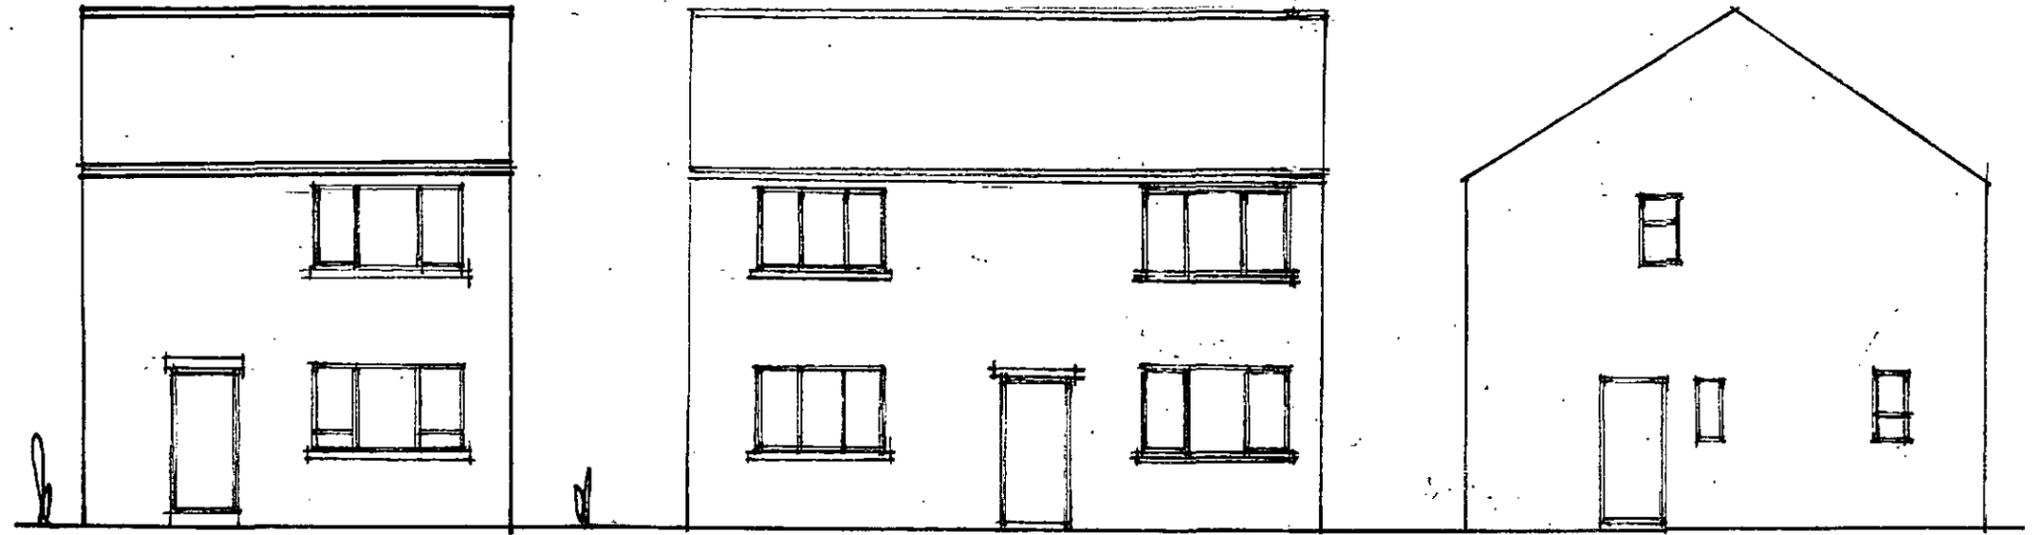

EXISTING FRONT

PROPOSED FRONT

EXISTING SIDE

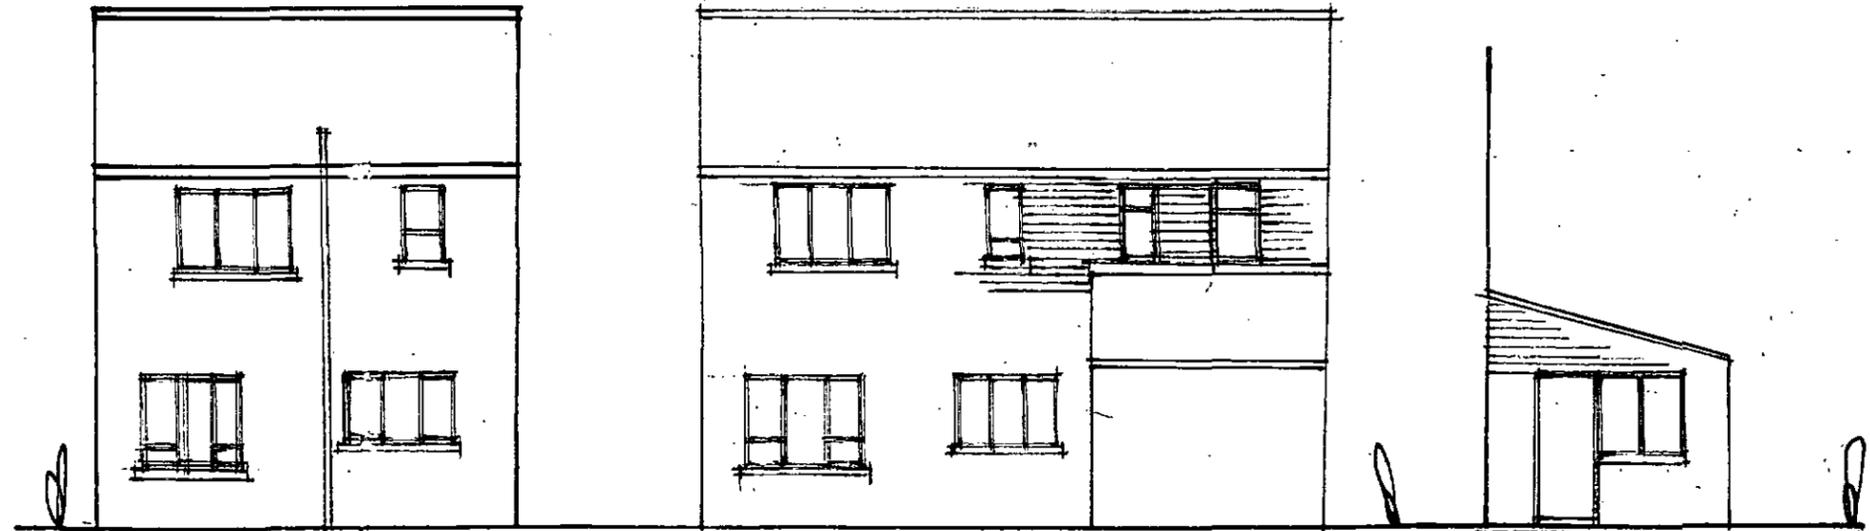

EXISTING REAR

PROPOSED REAR

PROPOSED SIDE