




BLOCK-PLAN-1:500

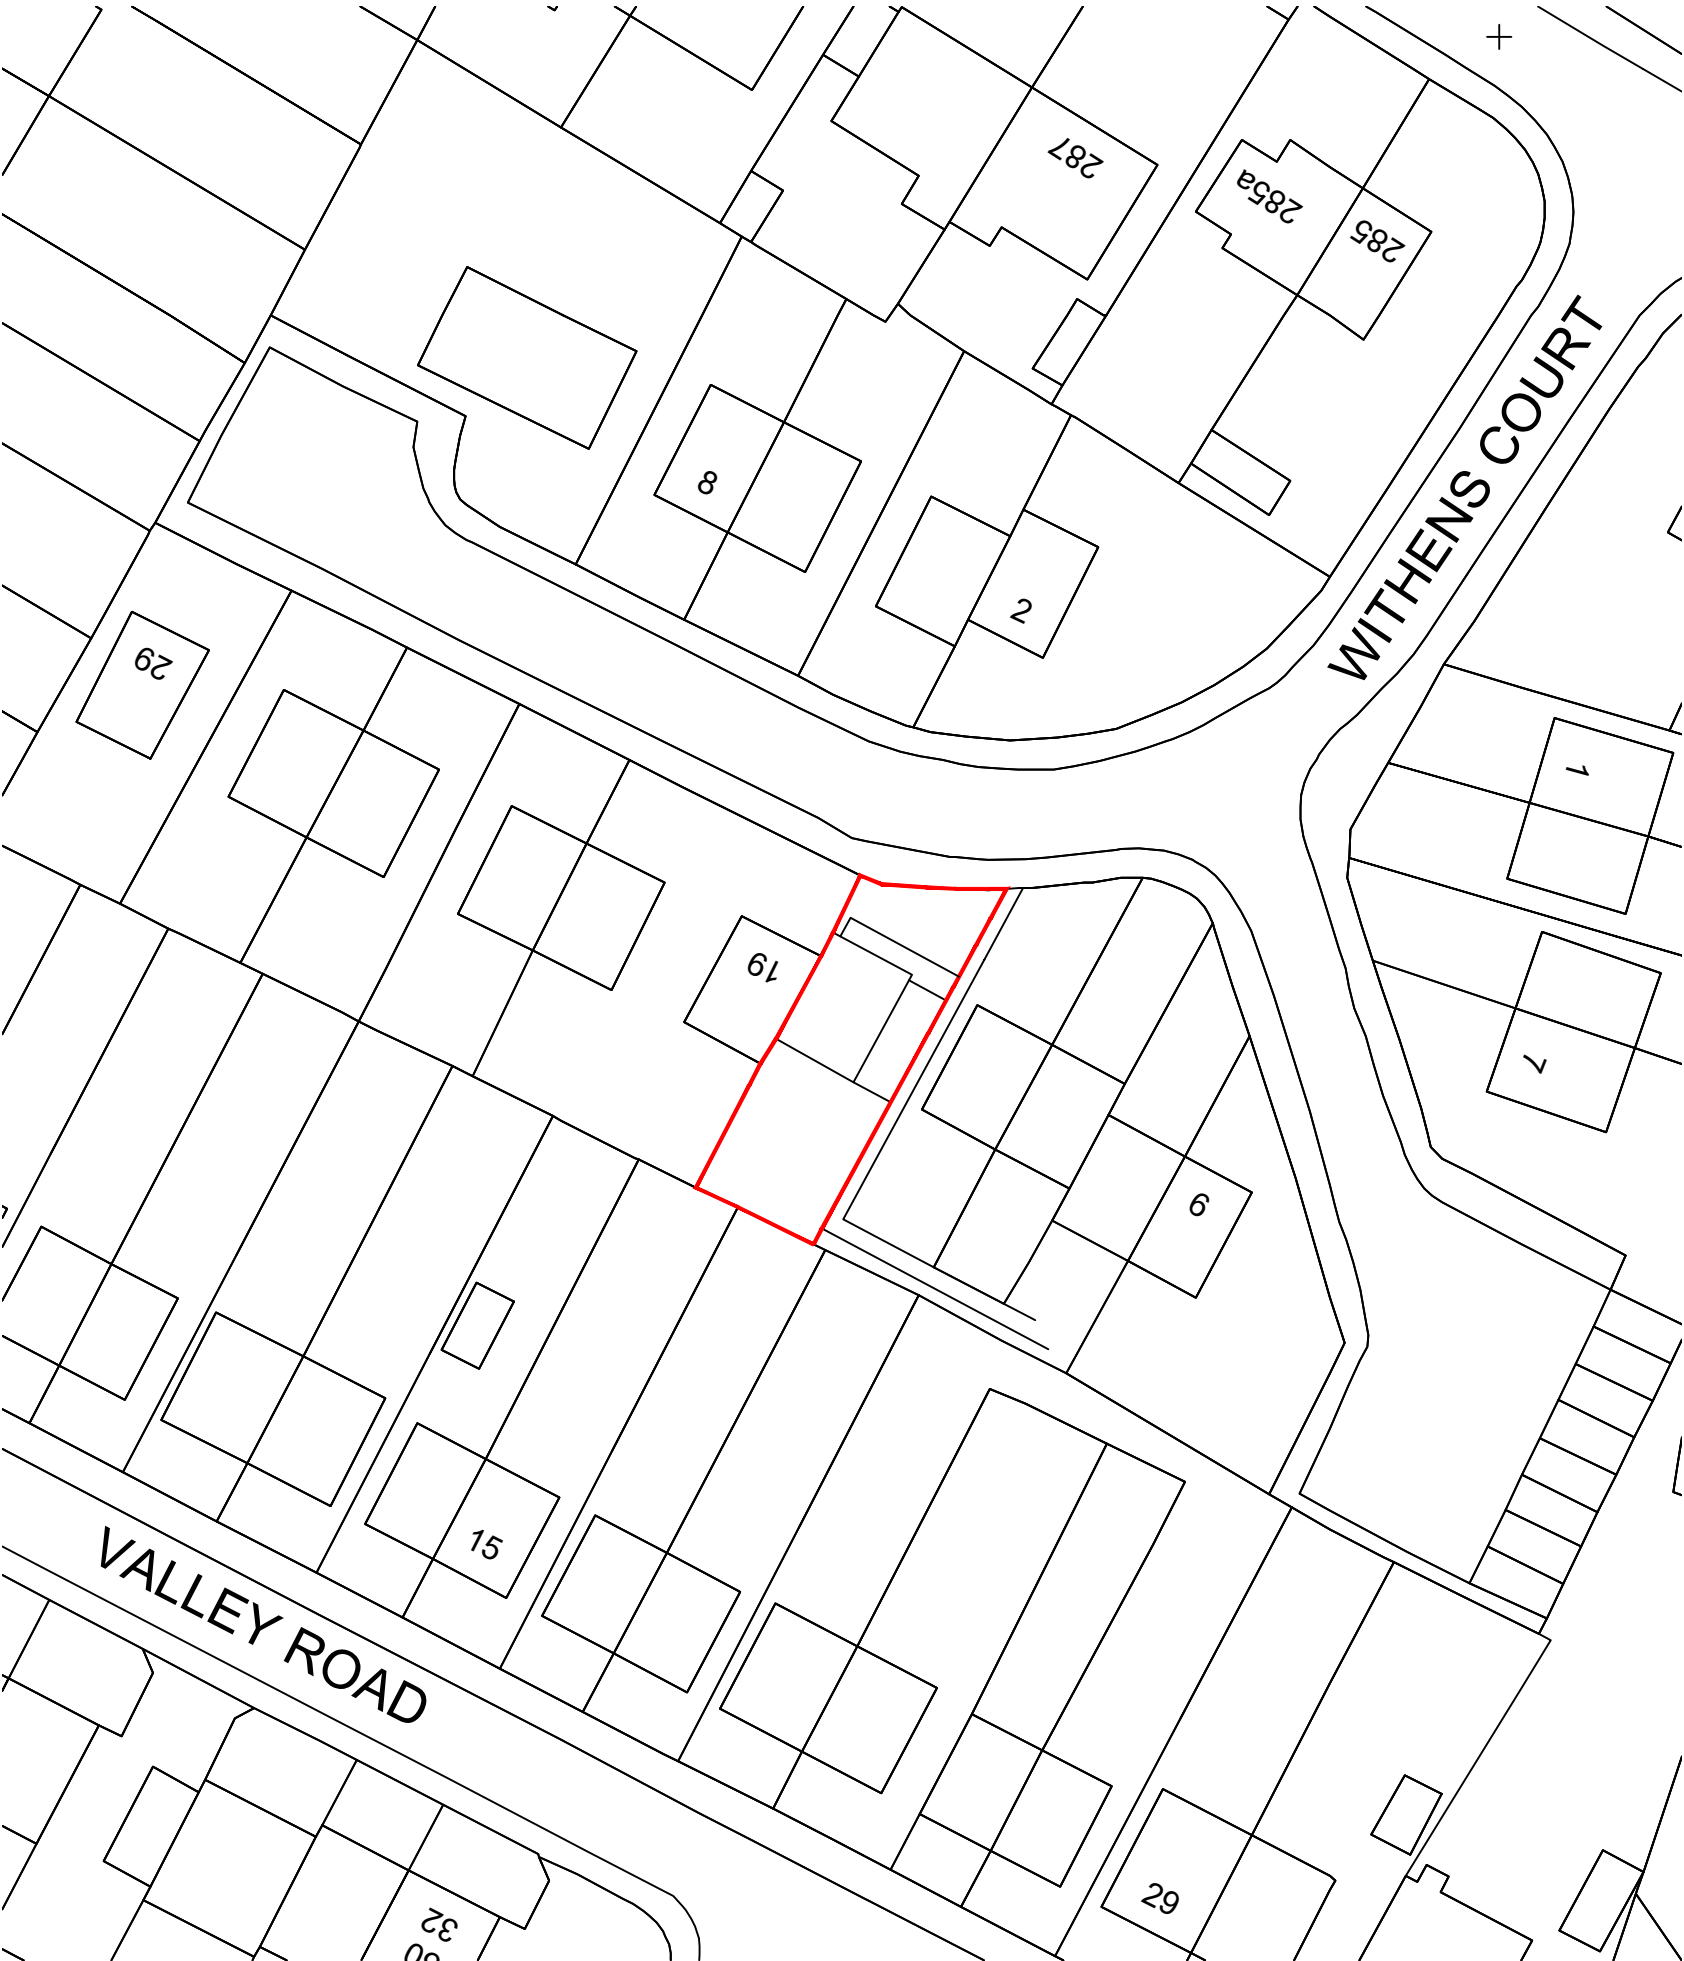

LOCATION-PLAN-1:1250

Revisions	C. Block plan updated.	17-11-24
Revisions	B. Proposed development shown on block plan.	18-09-24
Revisions	A. Scale added.	20-08-24
This drawing is for planning permission only and is not a construction drawing.		
Drawing Title	LOCATION-AND-BLOCK-PLAN	
Job No. - Dwg No.	JRB/2024/11C	-
Client:	Josh Bird 17 Withens Court Mapplewell; Barnsley S75 6HY	
Scale.	1:500/1:1250	