



WINDY BANK HALL - PROPOSED HOLIDAY VILLA

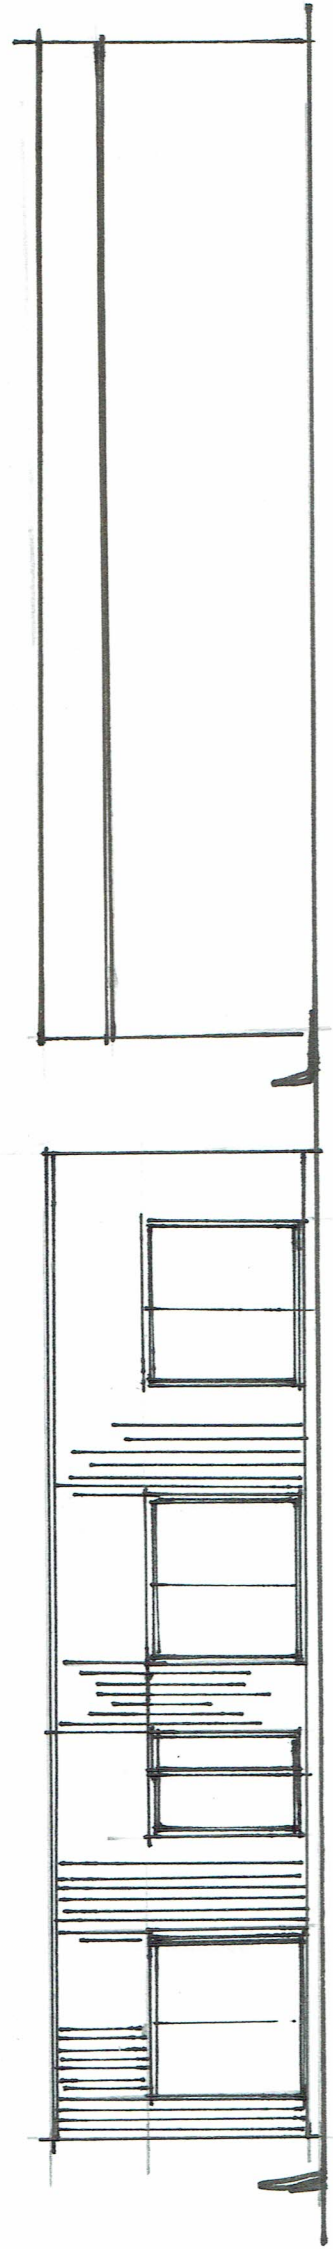


FRONT ELEVATION

REAR ELEVATION

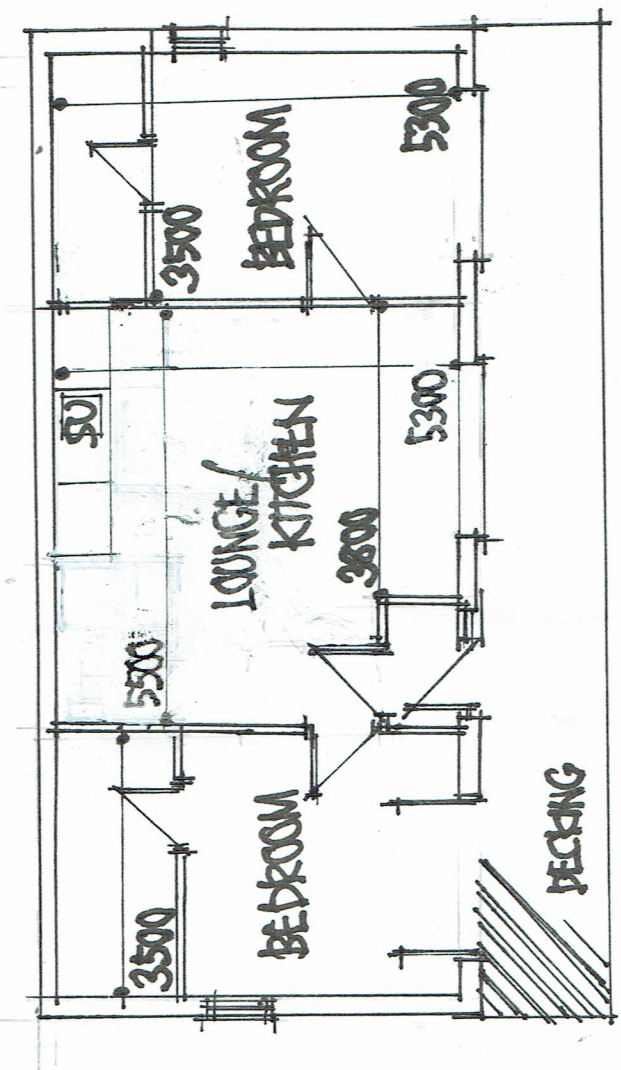

LAYOUT PLAN

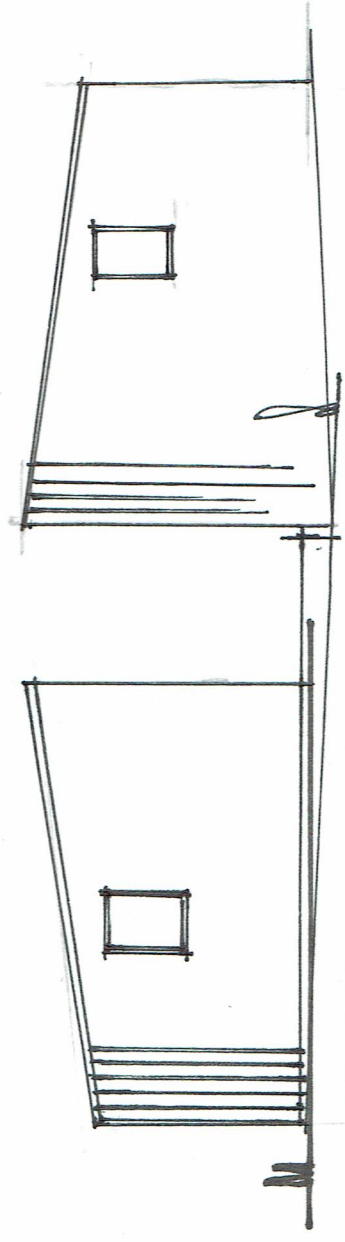

SIDE ELEVATION