



Proposed Section 2- After completion of the development - 1:500

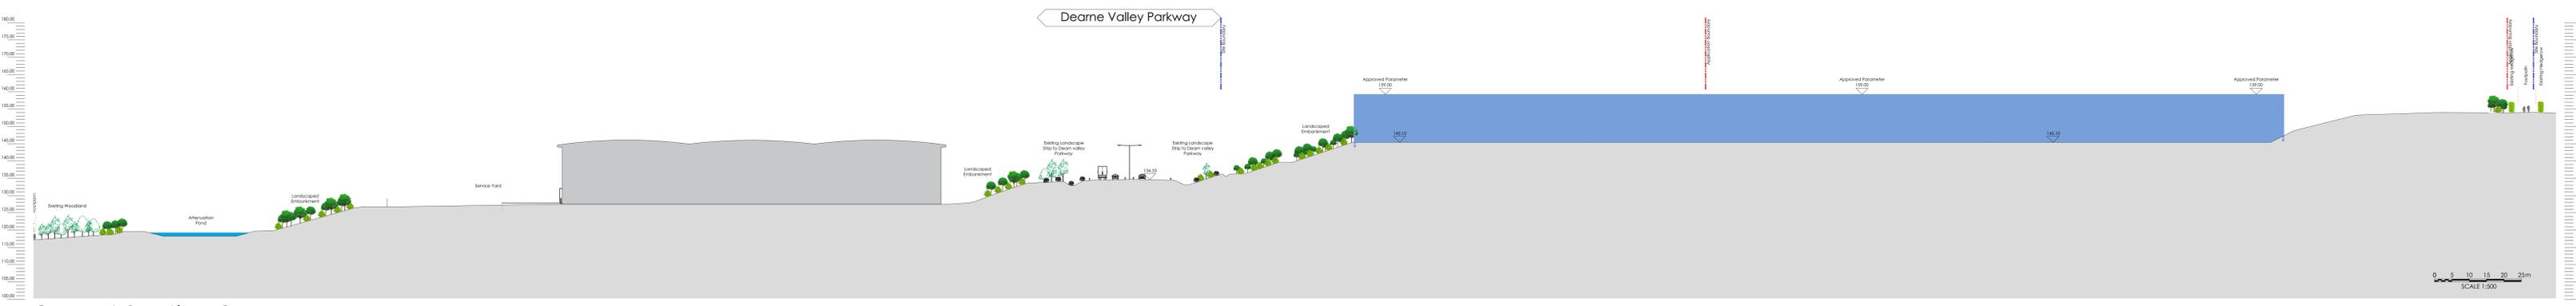

Current Section 2- based on outline planning approval - 1:500

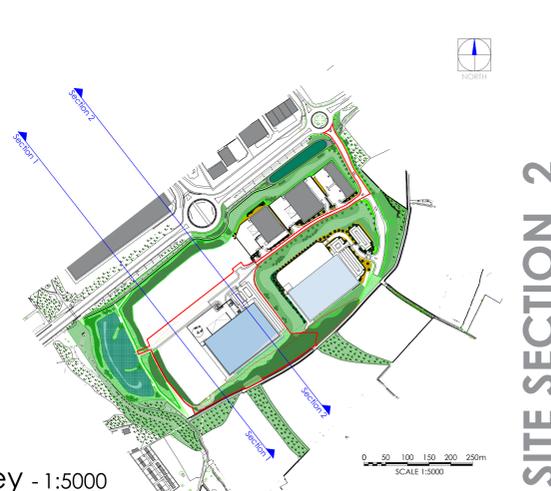

Section Key - 1:5000

Note:
 Information is based on OS map and received information and is subject to full topographical and building survey. Assumed site boundary and site constraints subject to confirmation. All legal easements and extent of existing underground services locations are subject to confirmation.

SITE SECTION 2

THE HARRIS PARTNERSHIP
 Architecture
 Masterplanning
 Interior Design
 www.harrispartnership.com

Horwath Estates Investments Limited
Harworth

Project No: PROPOSED PHASE 2 DEVELOPMENT
 GATEWAY 36
 Dearne Valley Parkway
 Rockingham
 Barnsley

Drawn	Checked	Scale	Rev	Date
NBB	JAR	1:500	01	10/24
PLANNING			P02	12/06-5

12006-5 THP XX XX DR A 1041