



THIS DRAWING IS NOT TO BE USED FOR CONSTRUCTION PURPOSES.

DRAINAGE DETAILS SUBJECT TO DETAIL DESIGN & SITE INVESTIGATION.


RED LINE DENOTES APPLICATION BOUNDARY, SITE OWNERSHIP SUBJECT TO CONFIRMATION BY OTHERS

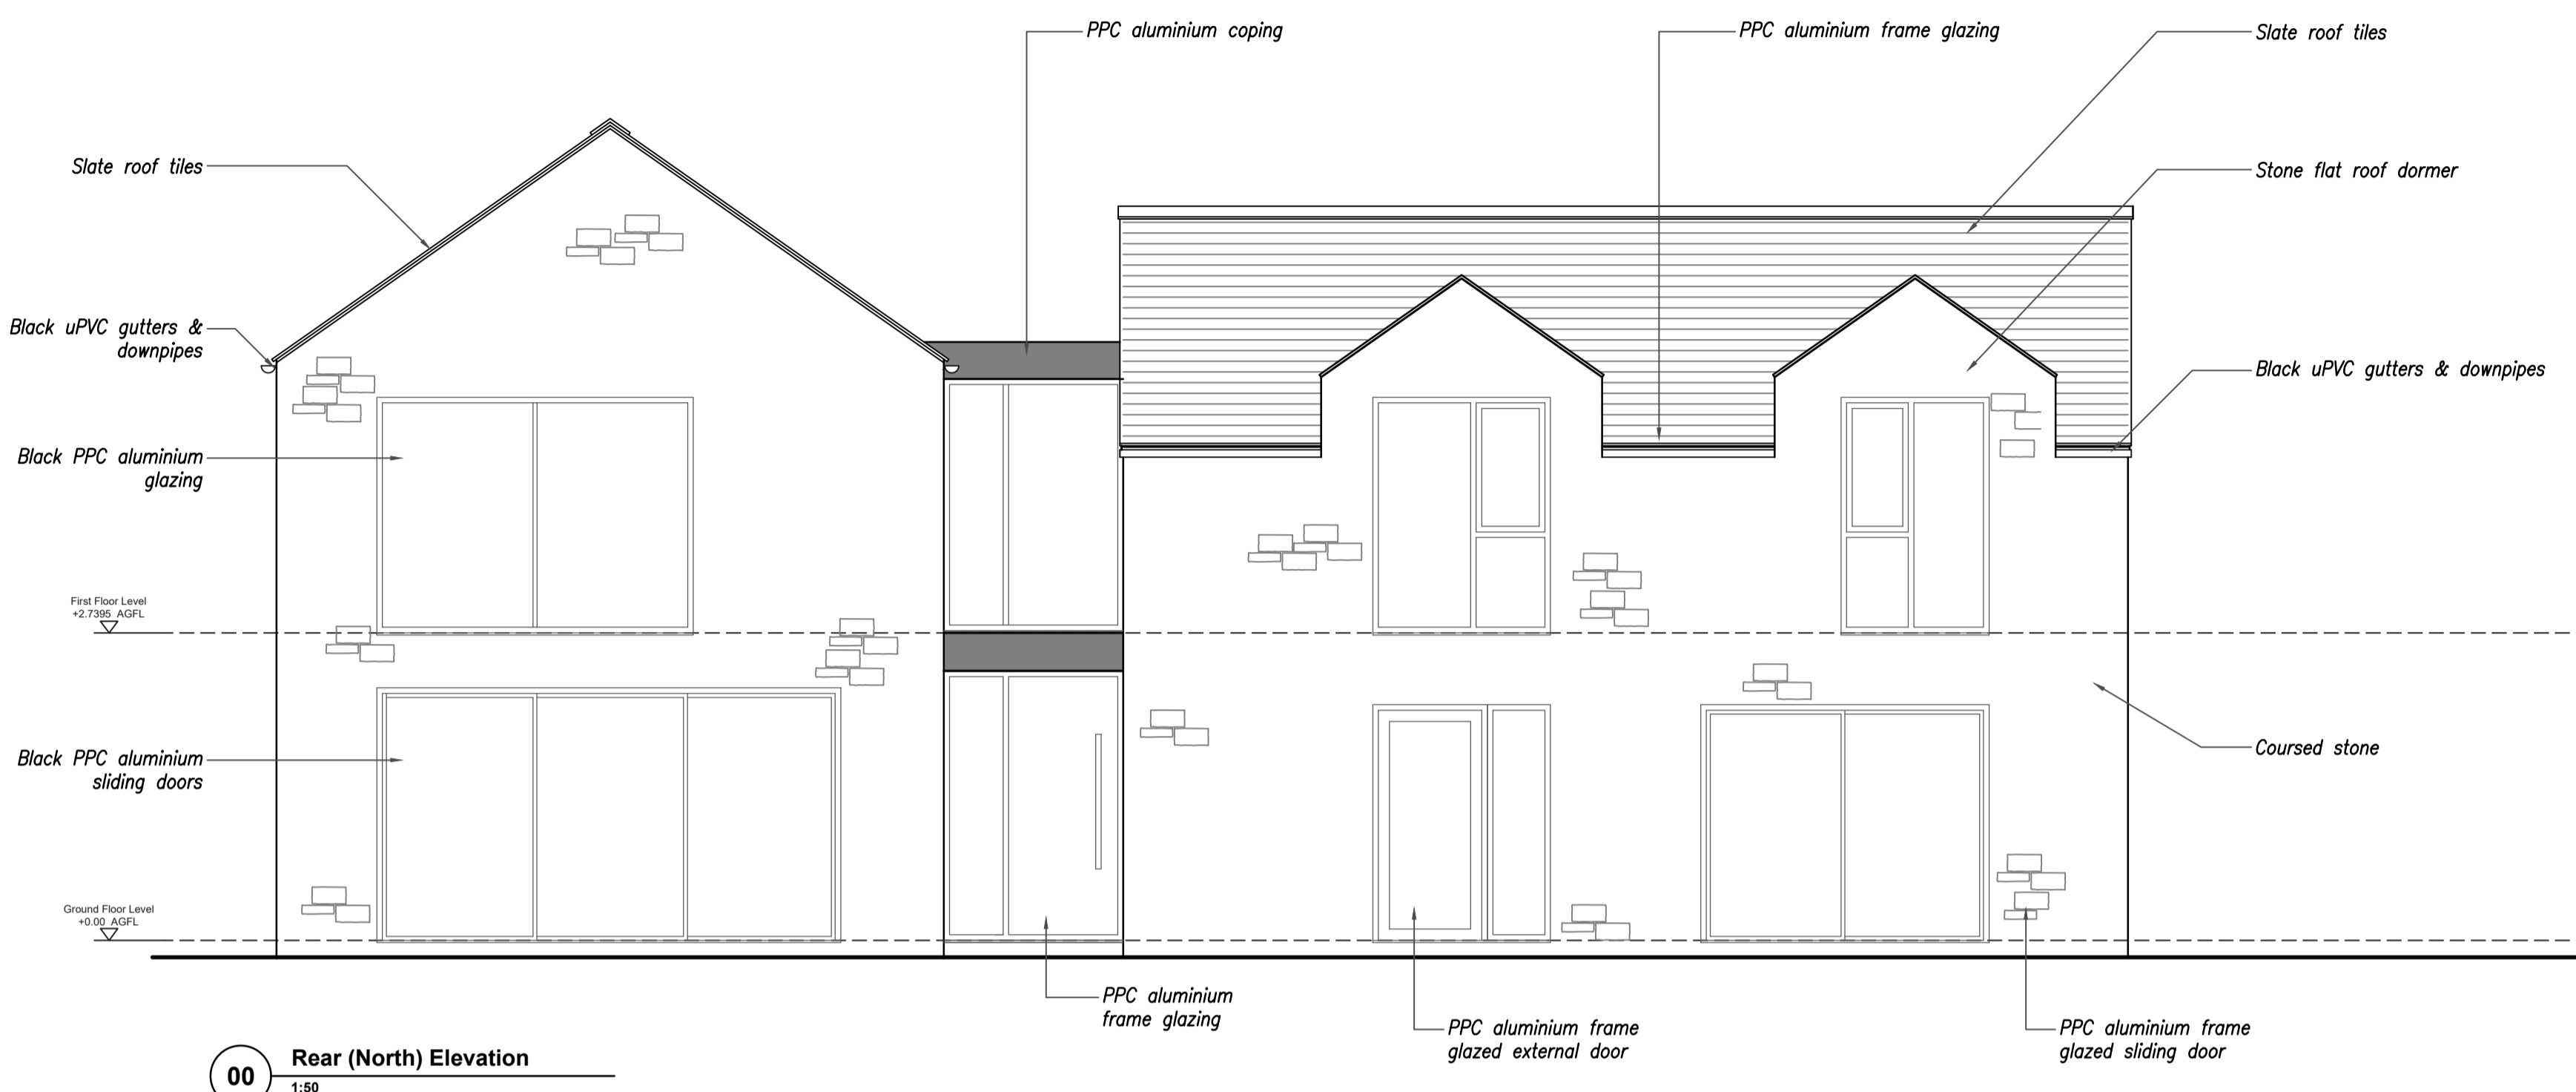


00 Rear (North) Elevation
1:50

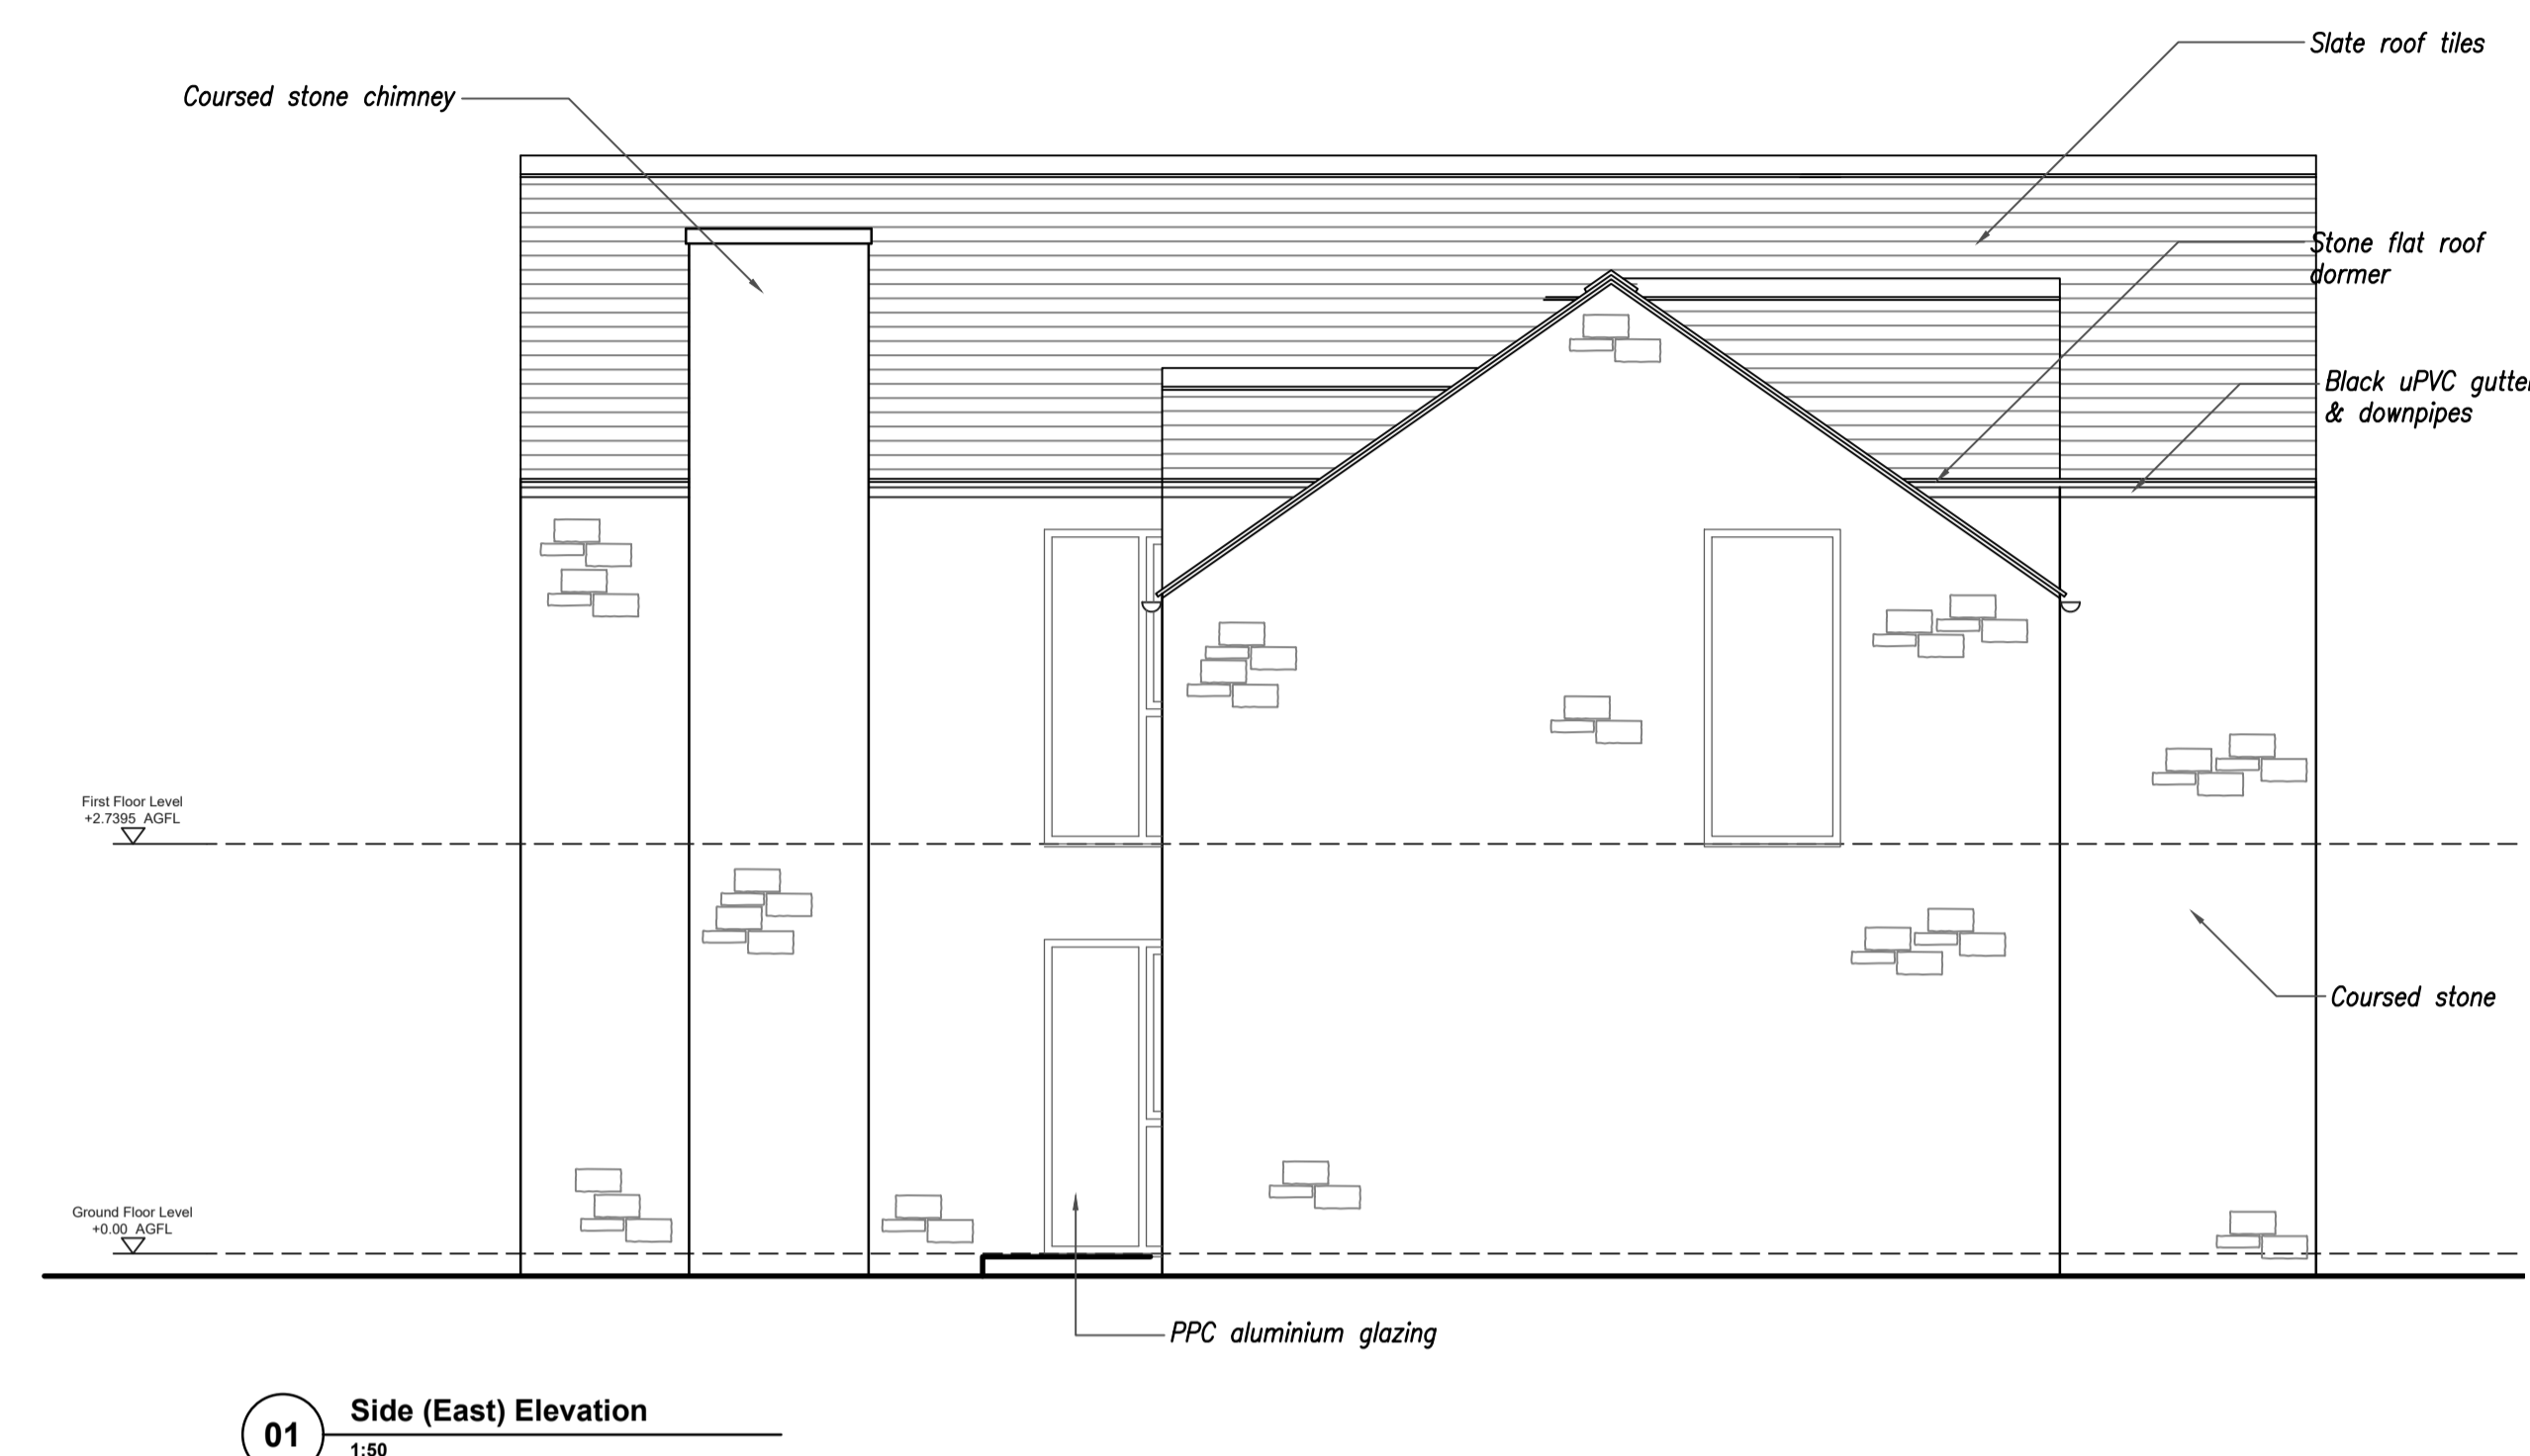


01 Side (East) Elevation
1:50

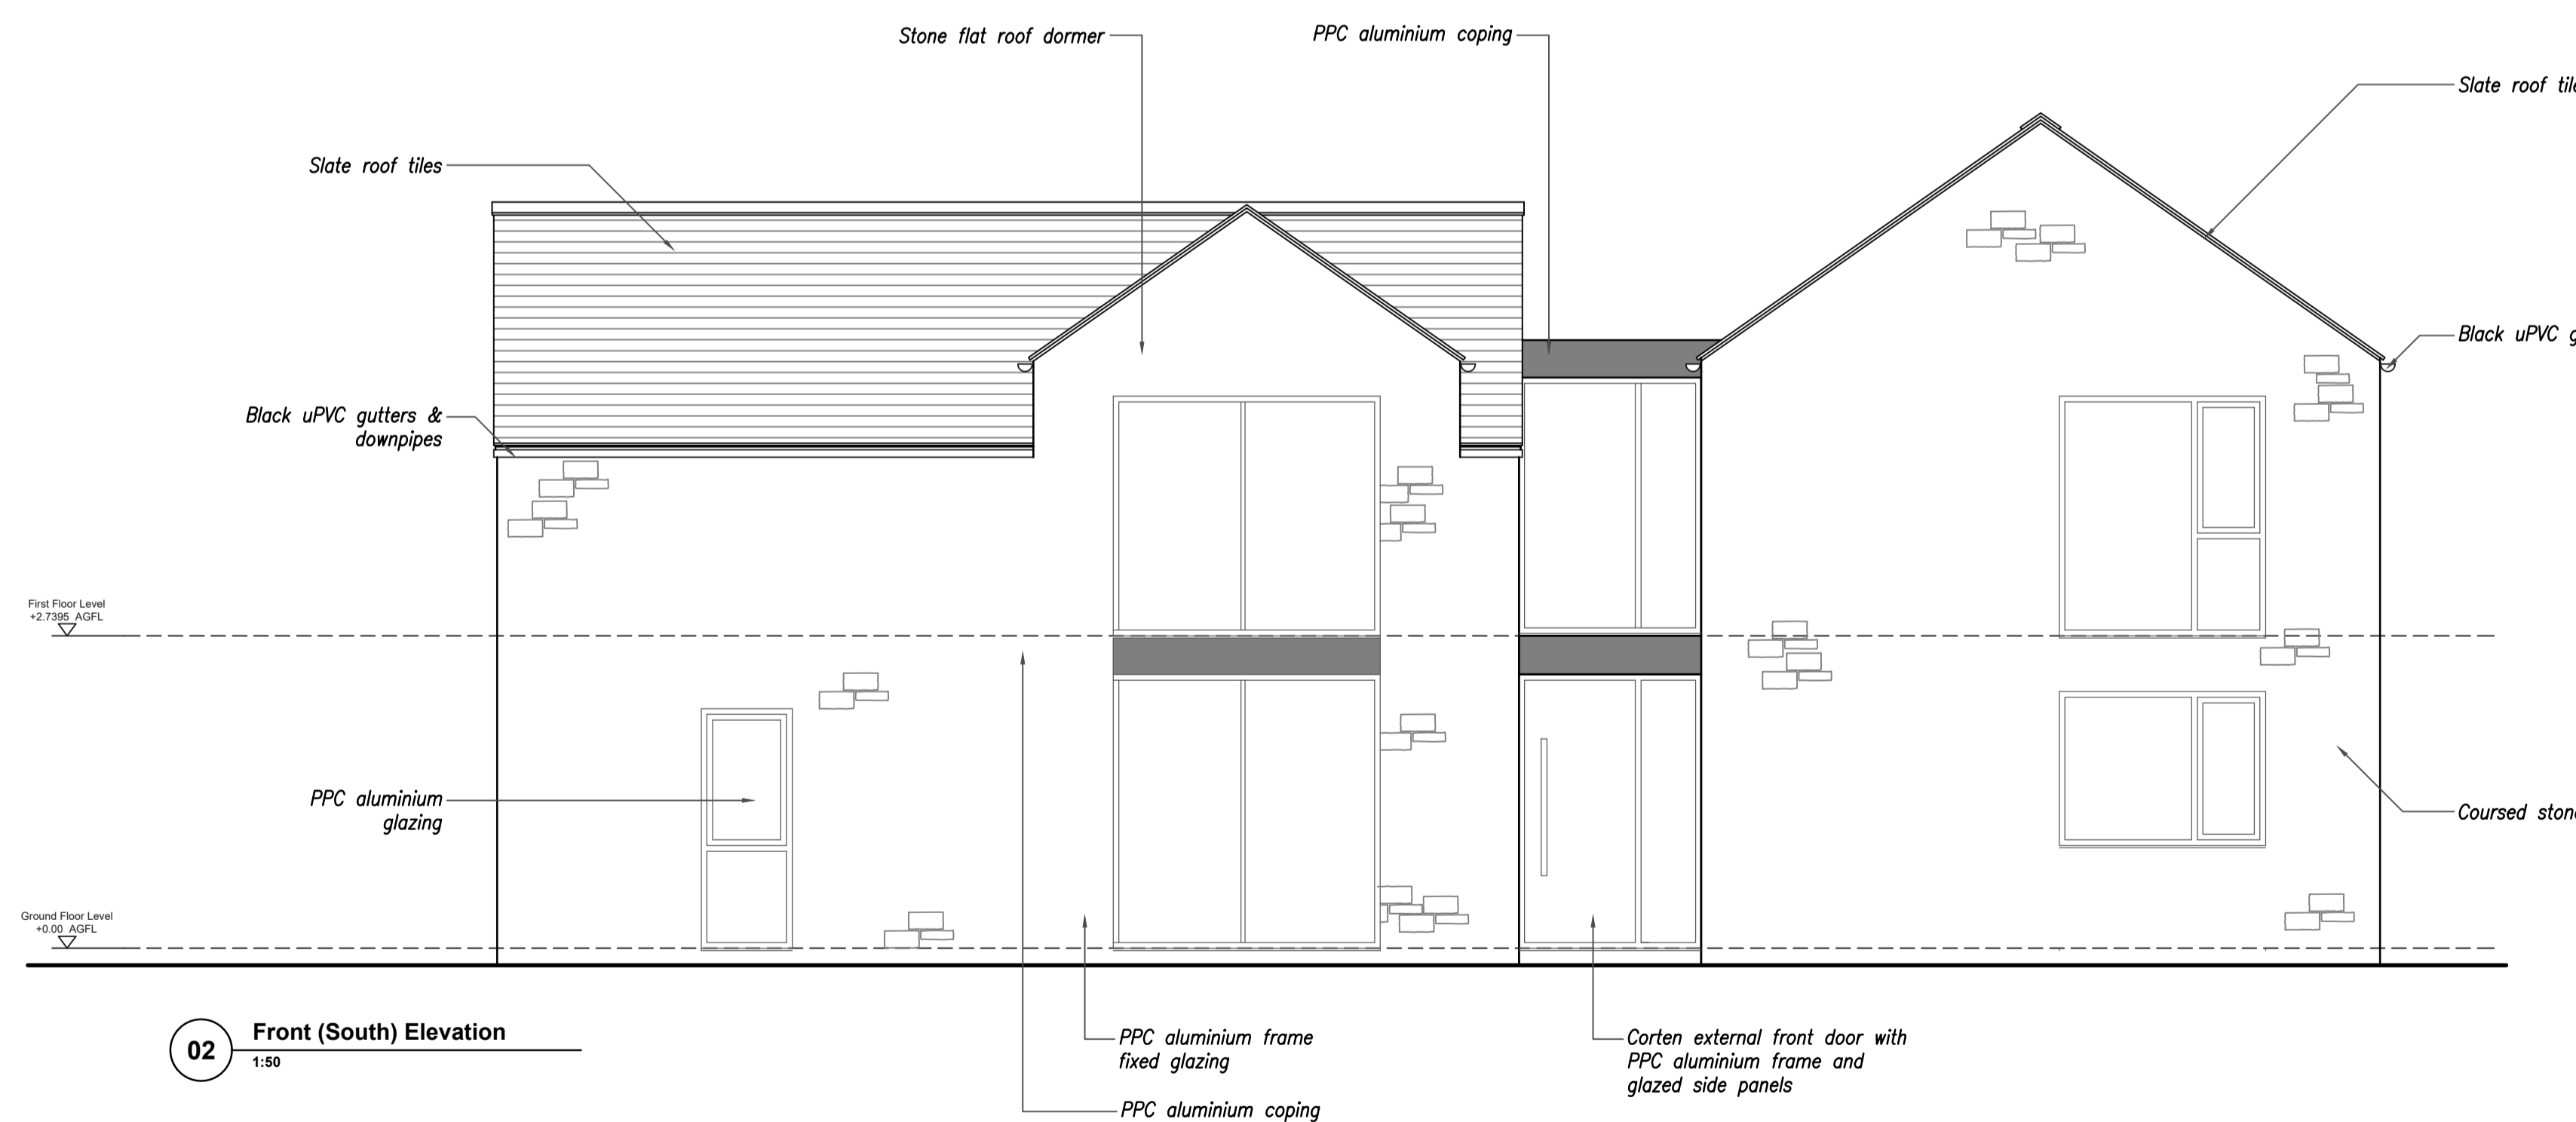

02 Front (South) Elevation
1:50

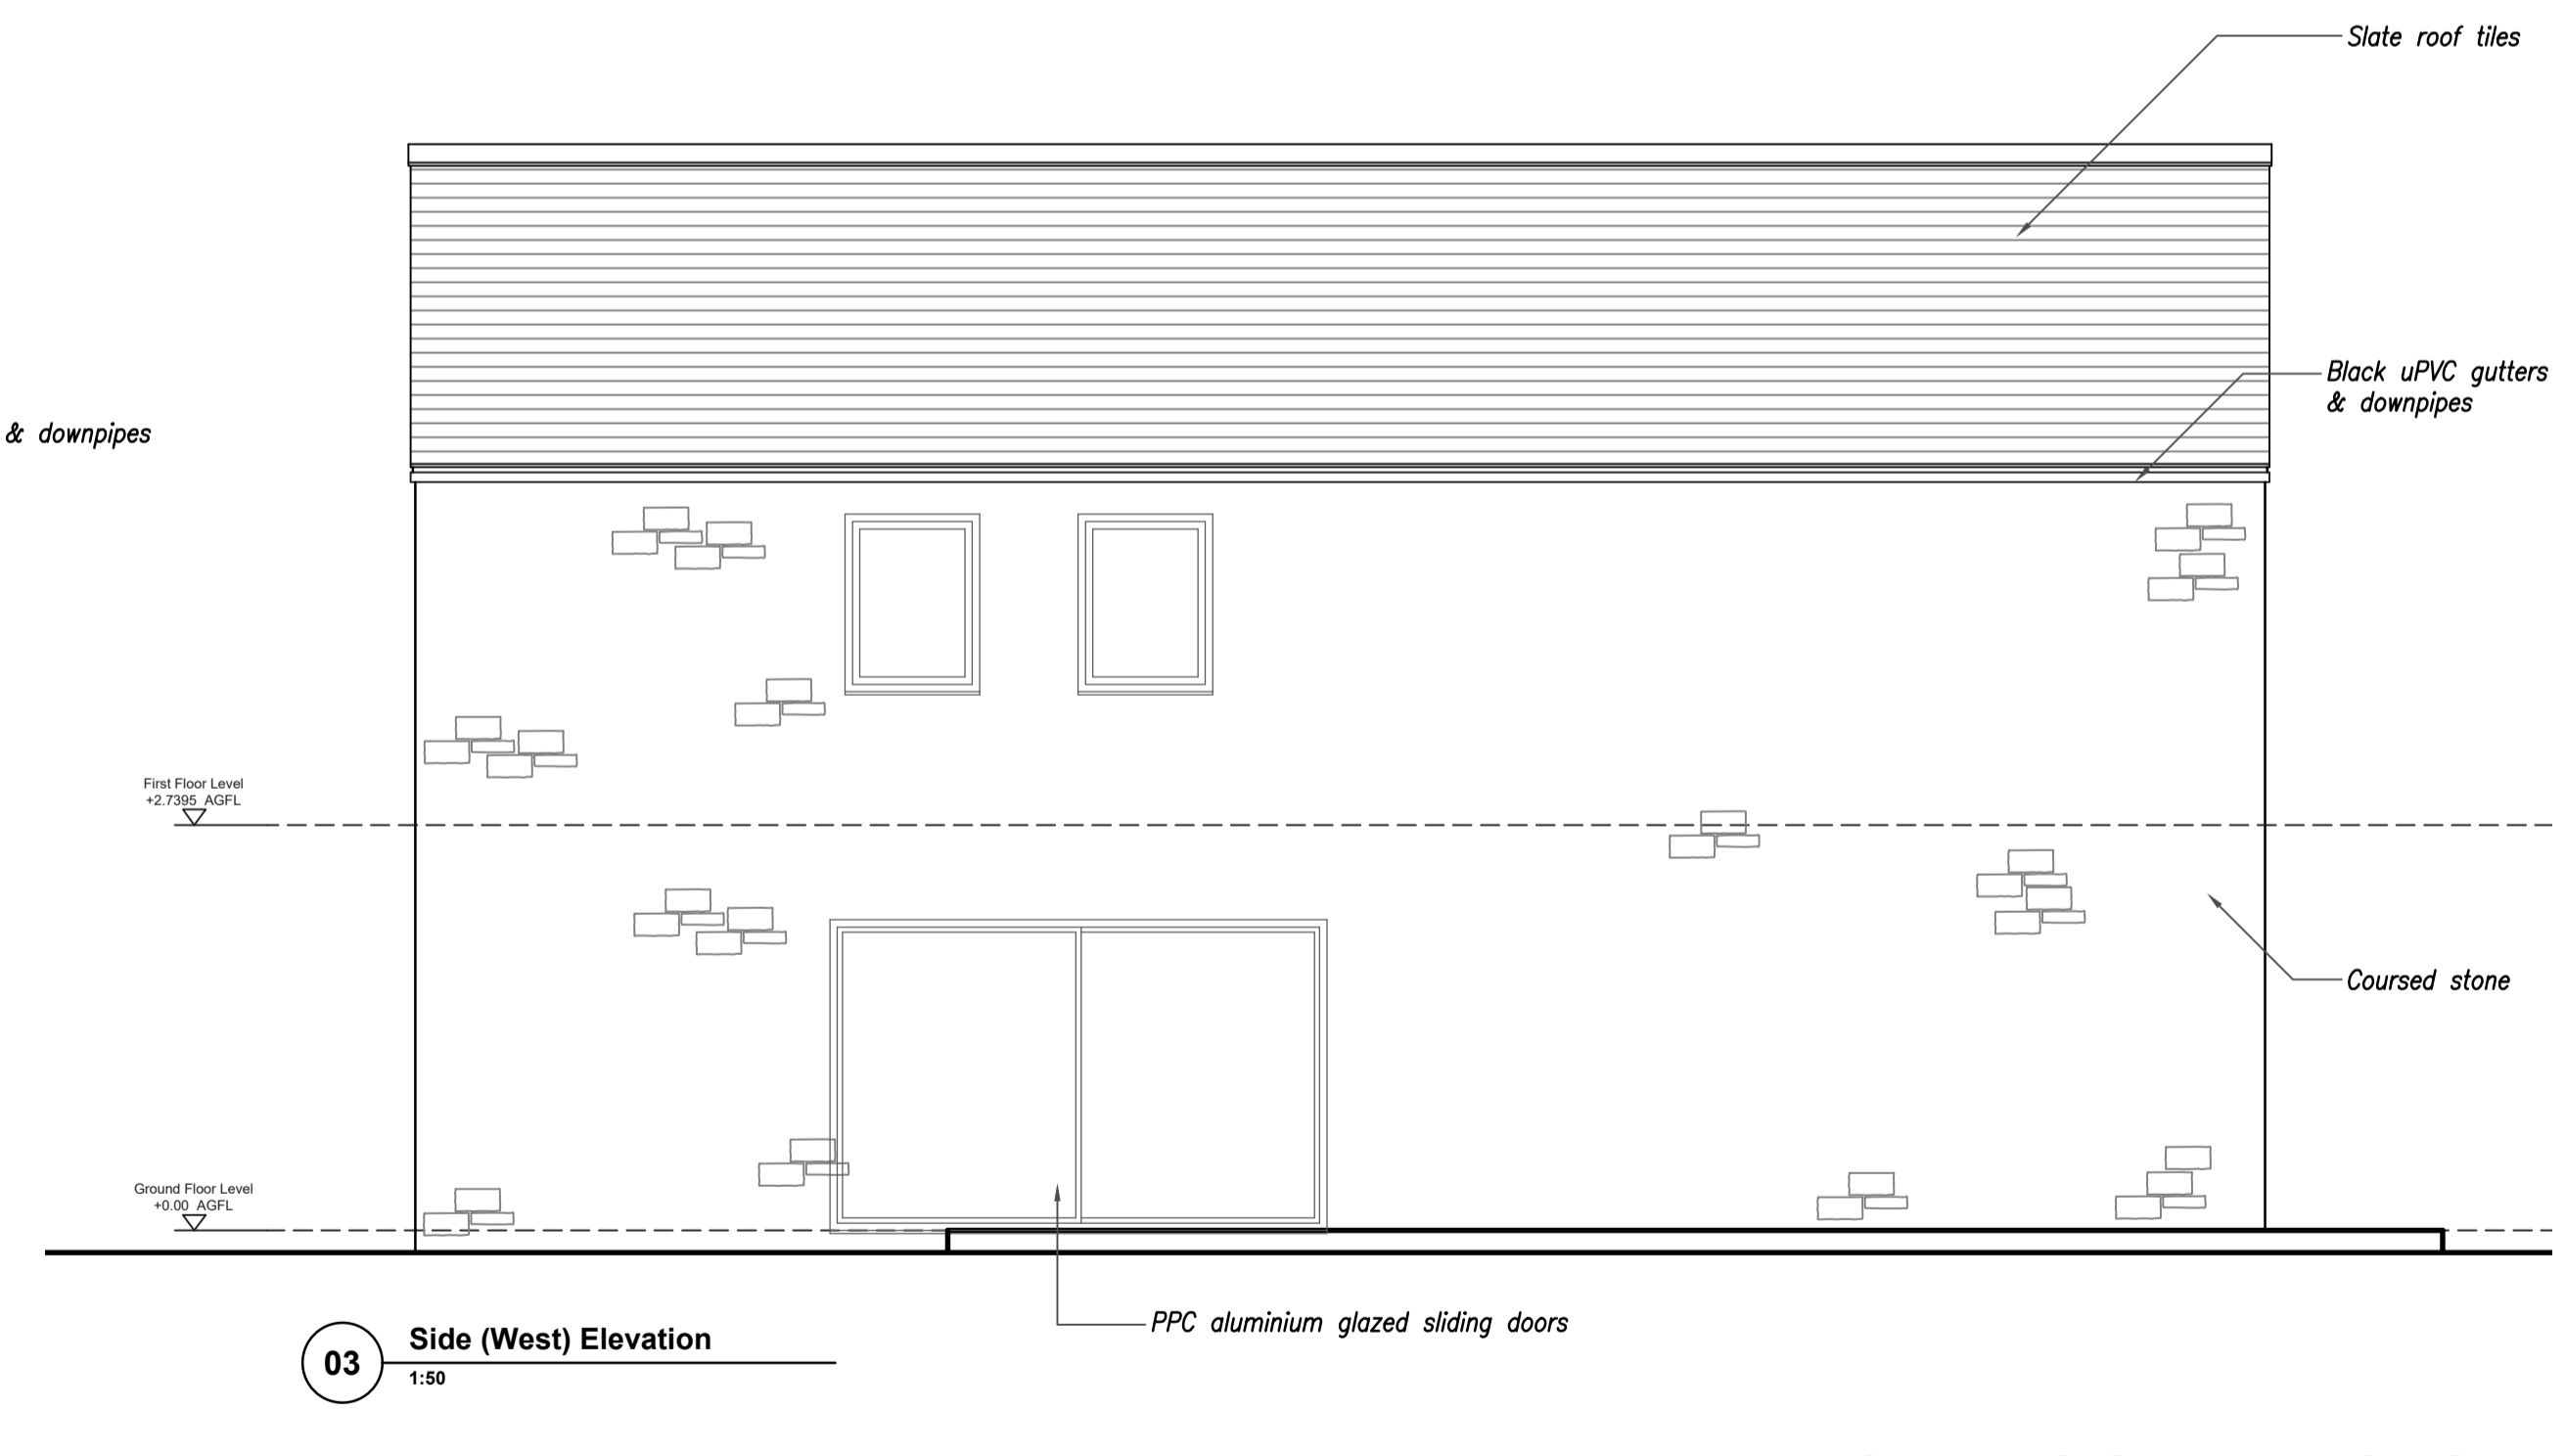

03 Side (West) Elevation
1:50

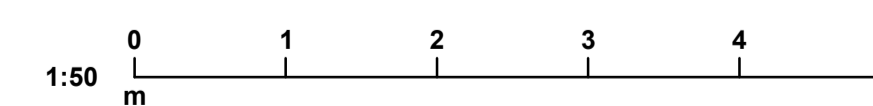

Rev: A Rev Date: 16.12.2025 Drawn By: AJ
Rev Details:
Updated house size according to planners comments
Rev: - Rev Date: 28.08.2025 Drawn By: AR
Rev Details:
Initial Issue

PLANNING DRAWING