




INFORMATION WITHIN THIS DRAWING IS NOT NECESSARILY PRODUCED TO SCALE.
ALWAYS USE FIGURED DIMENSIONS AND CO-ORDINATES - IF IN DOUBT, ASK.

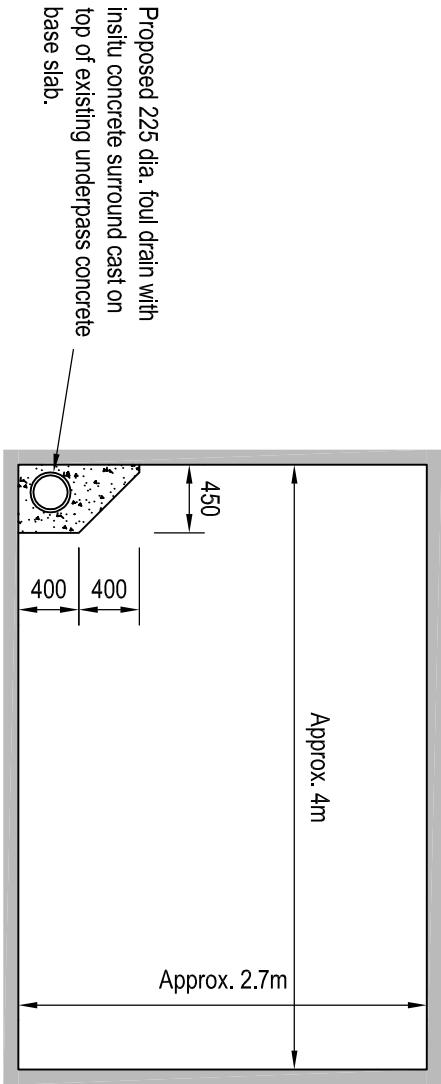

SECTION THRU' UNDERPASS

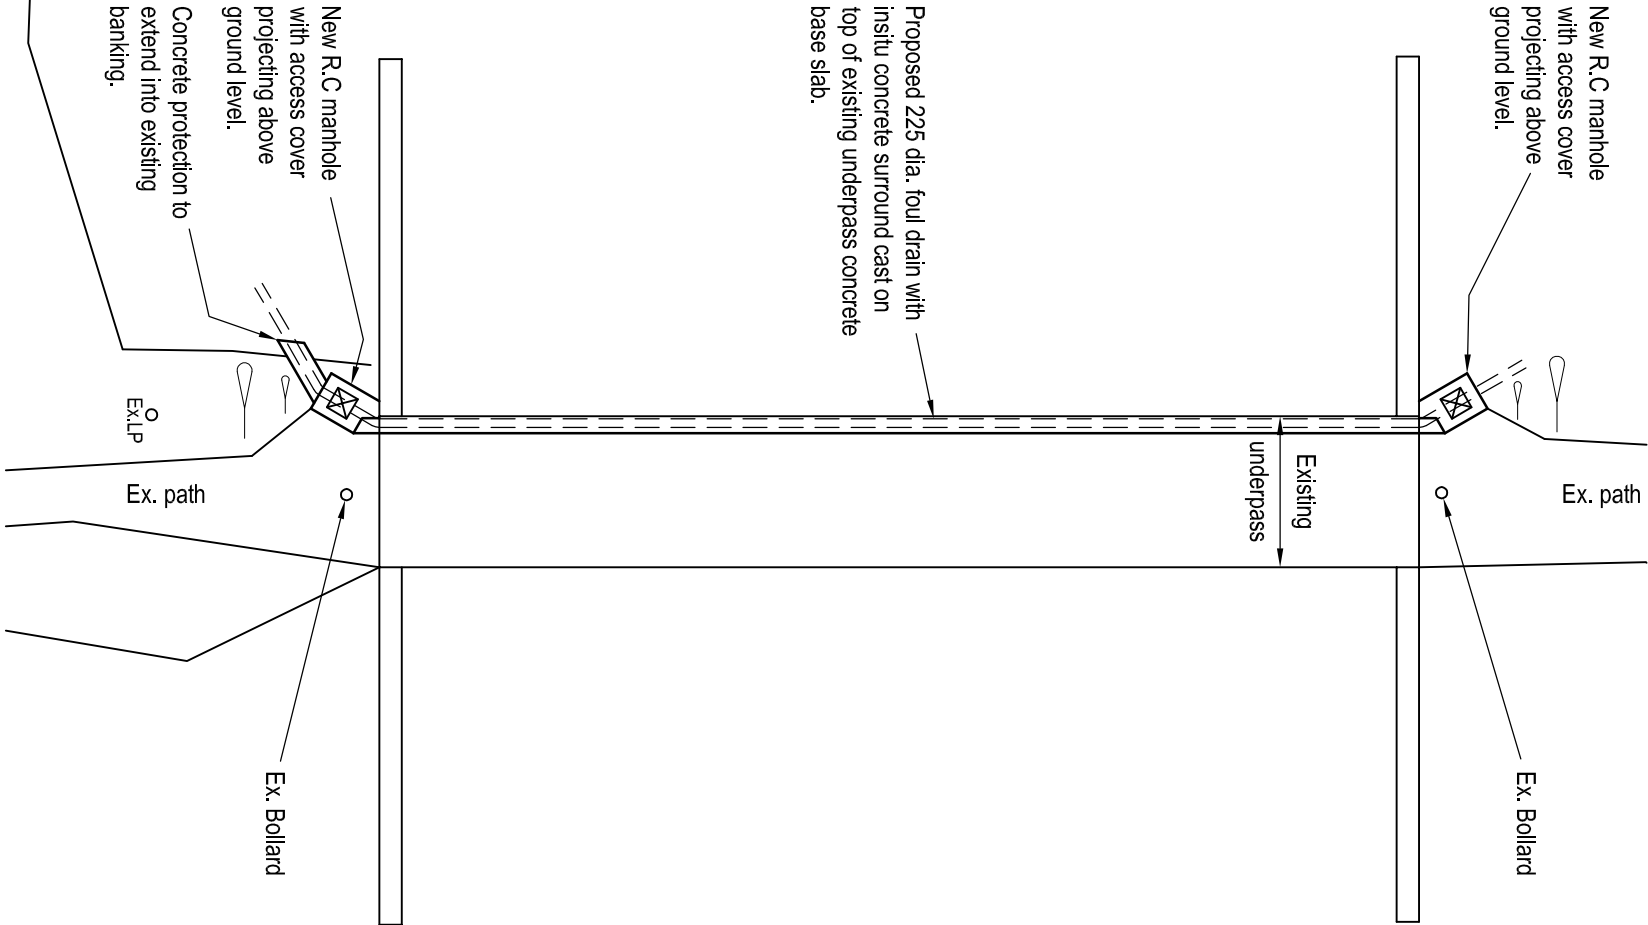

PLAN ON UNDERPASS

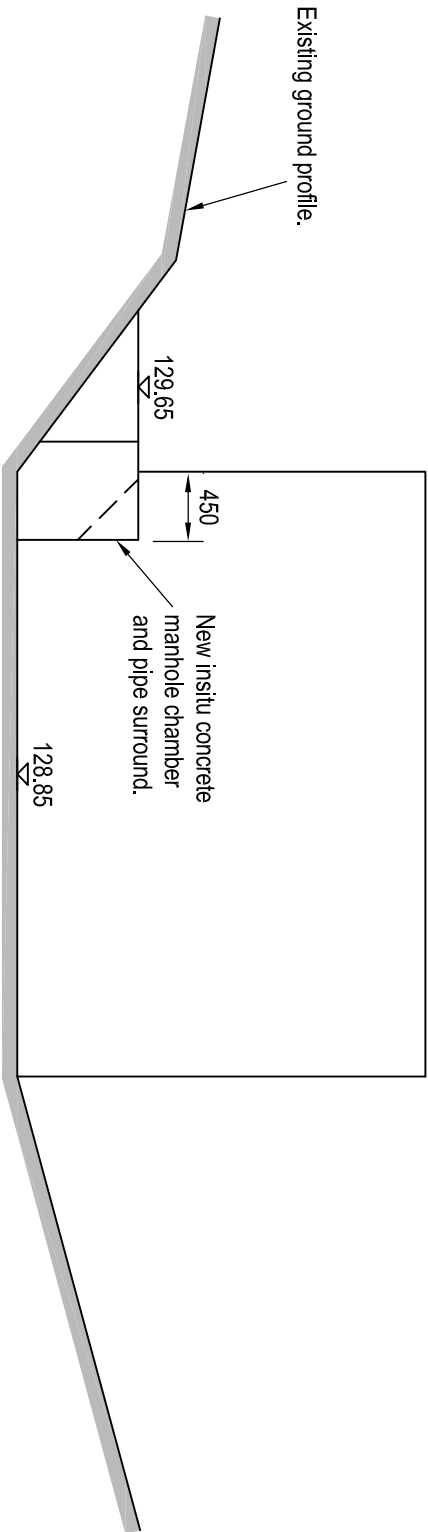

ELEVATION ON UNDERPASS END WALL

B	Concrete pipe surround top surface inclined as requested. Elevation on underpass end wall added.	MW	AP	06.03.19
A	First Issue.			

REV	DESCRIPTION	SIG	CHK	DATE
SCALE WHEN PLOTTED AT A3				
1:200 1:50		DRAWING STATUS		
		PRELIMINARY		

DRAWN	CHECKED	DATE	DRAWING NUMBER	REV
MW	AP	17-02-19	39724/009	B

Eastwood & Partners
CONSULTING ENGINEERS
St. Andrew's House
23 Kingfield Road
Sheffield
S11 9AS
Tel 0114 255 4554
Fax 0114 255 4330

mail@eastwoodandpartners.com
www.eastwoodandpartners.com



E.V WADDINGTON LTD.
ROCKINGHAM
NEW FOUL DRAIN THROUGH EXISTING UNDERPASS