


Location Plan

Site Address: Worsbrough Mill Museum, Worsbrough Mill, Park Road, Worsbrough, Barnsley, S70 5LJ

Date Produced: 17-Oct-2025

Scale: 1:1250 @A4

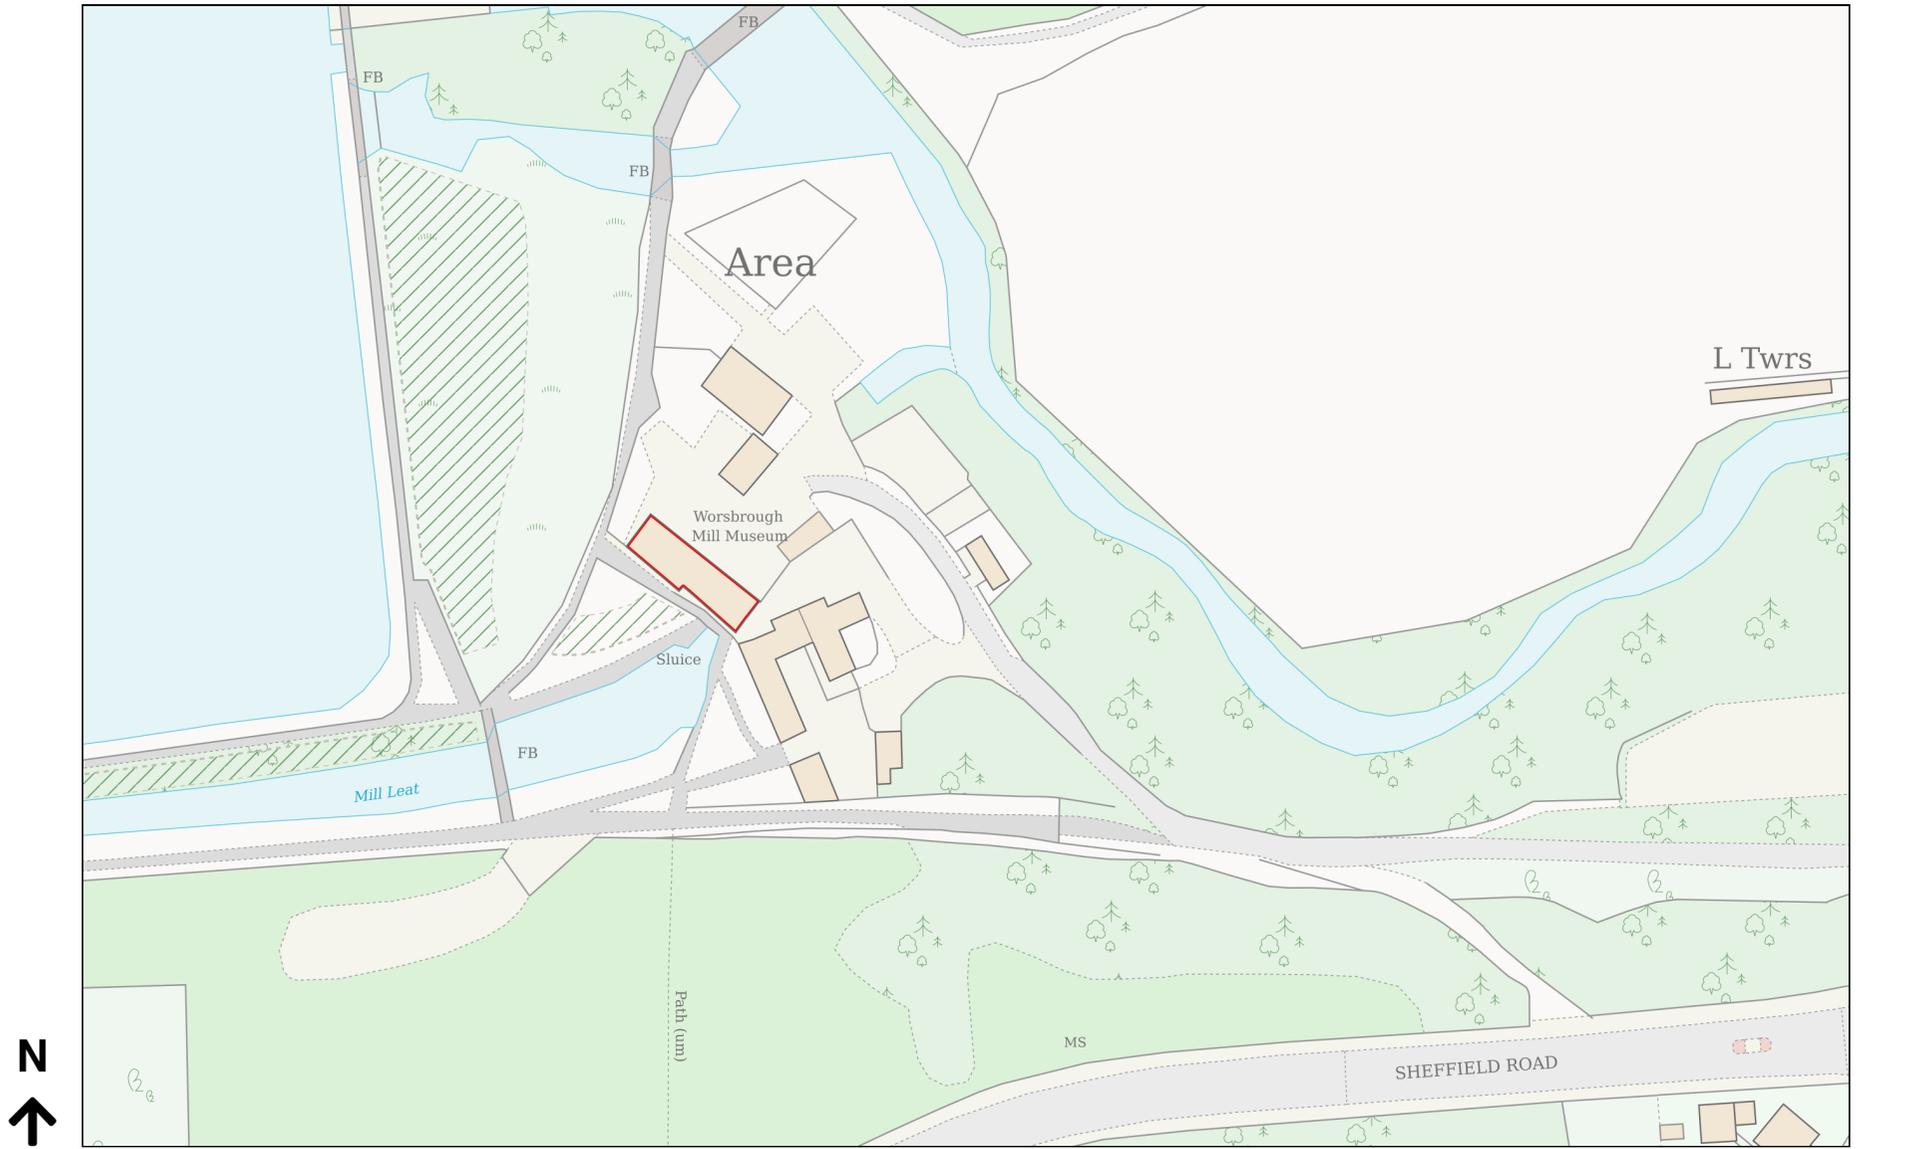

Planning Portal Reference: PP-14414604v1