


15 Medway Close
Barugh Green
Barnsley
S75 1NY

07762656187
steven@drawit.biz
www.drawit.biz

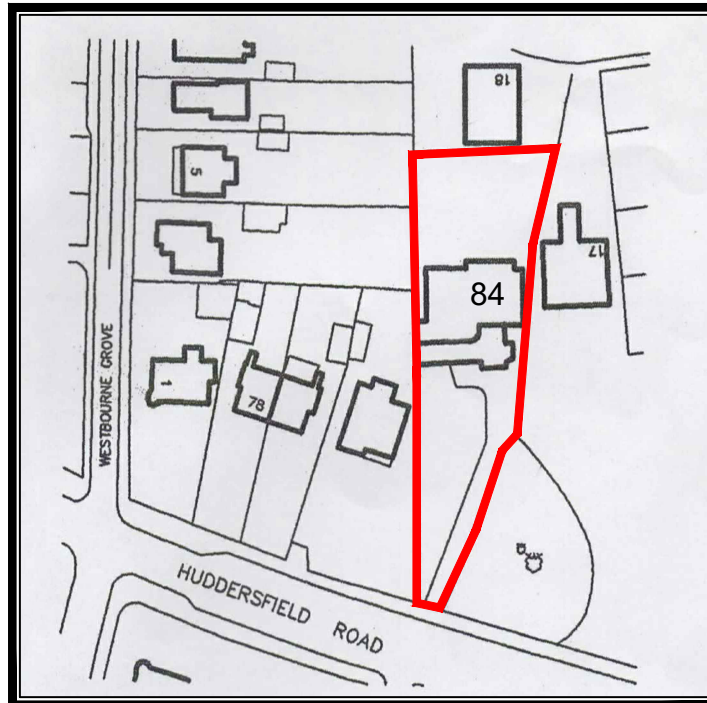

PLANNING

<p>CLIENT: Mr. J Smith</p>	<p>PROJECT: Proposed new double garage and new roof with attic rooms</p>	<table border="1"> <tr> <td data-bbox="997 2004 1141 2085"> <p>Drawn by: SH</p> </td> <td data-bbox="1141 2004 1332 2085"> <p>Scale: 1:1250</p> </td> <td data-bbox="1332 2004 1527 2085"> <p>Date: 12/02/2016</p> </td> </tr> </table>		<p>Drawn by: SH</p>	<p>Scale: 1:1250</p>	<p>Date: 12/02/2016</p>
<p>Drawn by: SH</p>	<p>Scale: 1:1250</p>	<p>Date: 12/02/2016</p>				
<p>DWG OF: Site Location Plan</p>	<p>SITE ADDRESS: 84 Huddersfield Road Barnsley, S75 1AA</p>	<table border="1"> <tr> <td data-bbox="997 2085 1412 2161"> <p>Dwg No: 1519_101</p> </td> <td data-bbox="1412 2085 1527 2161"> <p>rev</p> </td> </tr> </table>		<p>Dwg No: 1519_101</p>	<p>rev</p>	
<p>Dwg No: 1519_101</p>	<p>rev</p>					