

DO NOT SCALE
THIS DRAWING IS COPYRIGHT ©

NOTES

REVISION

DESIGN
149, Clee Road
Cleethorpes
N.E. Lincs.
DN35 9HY
TEL : 07771 675788
E-MAIL: godesignplanning@aol.com

CLIENT
Mr J. Roberts


PROJECT
60, Doncaster Road
Darfield, Barnsley,
S73 9HN

TITLE
Proposed 2 Storey
Extension to Rear of
Existing House.
Location Plan

DRAWN BY
G. O'Shea

CHECKED BY

SCALE 1:50 DATE 22/05/13 DWG No. DRD-008 REV

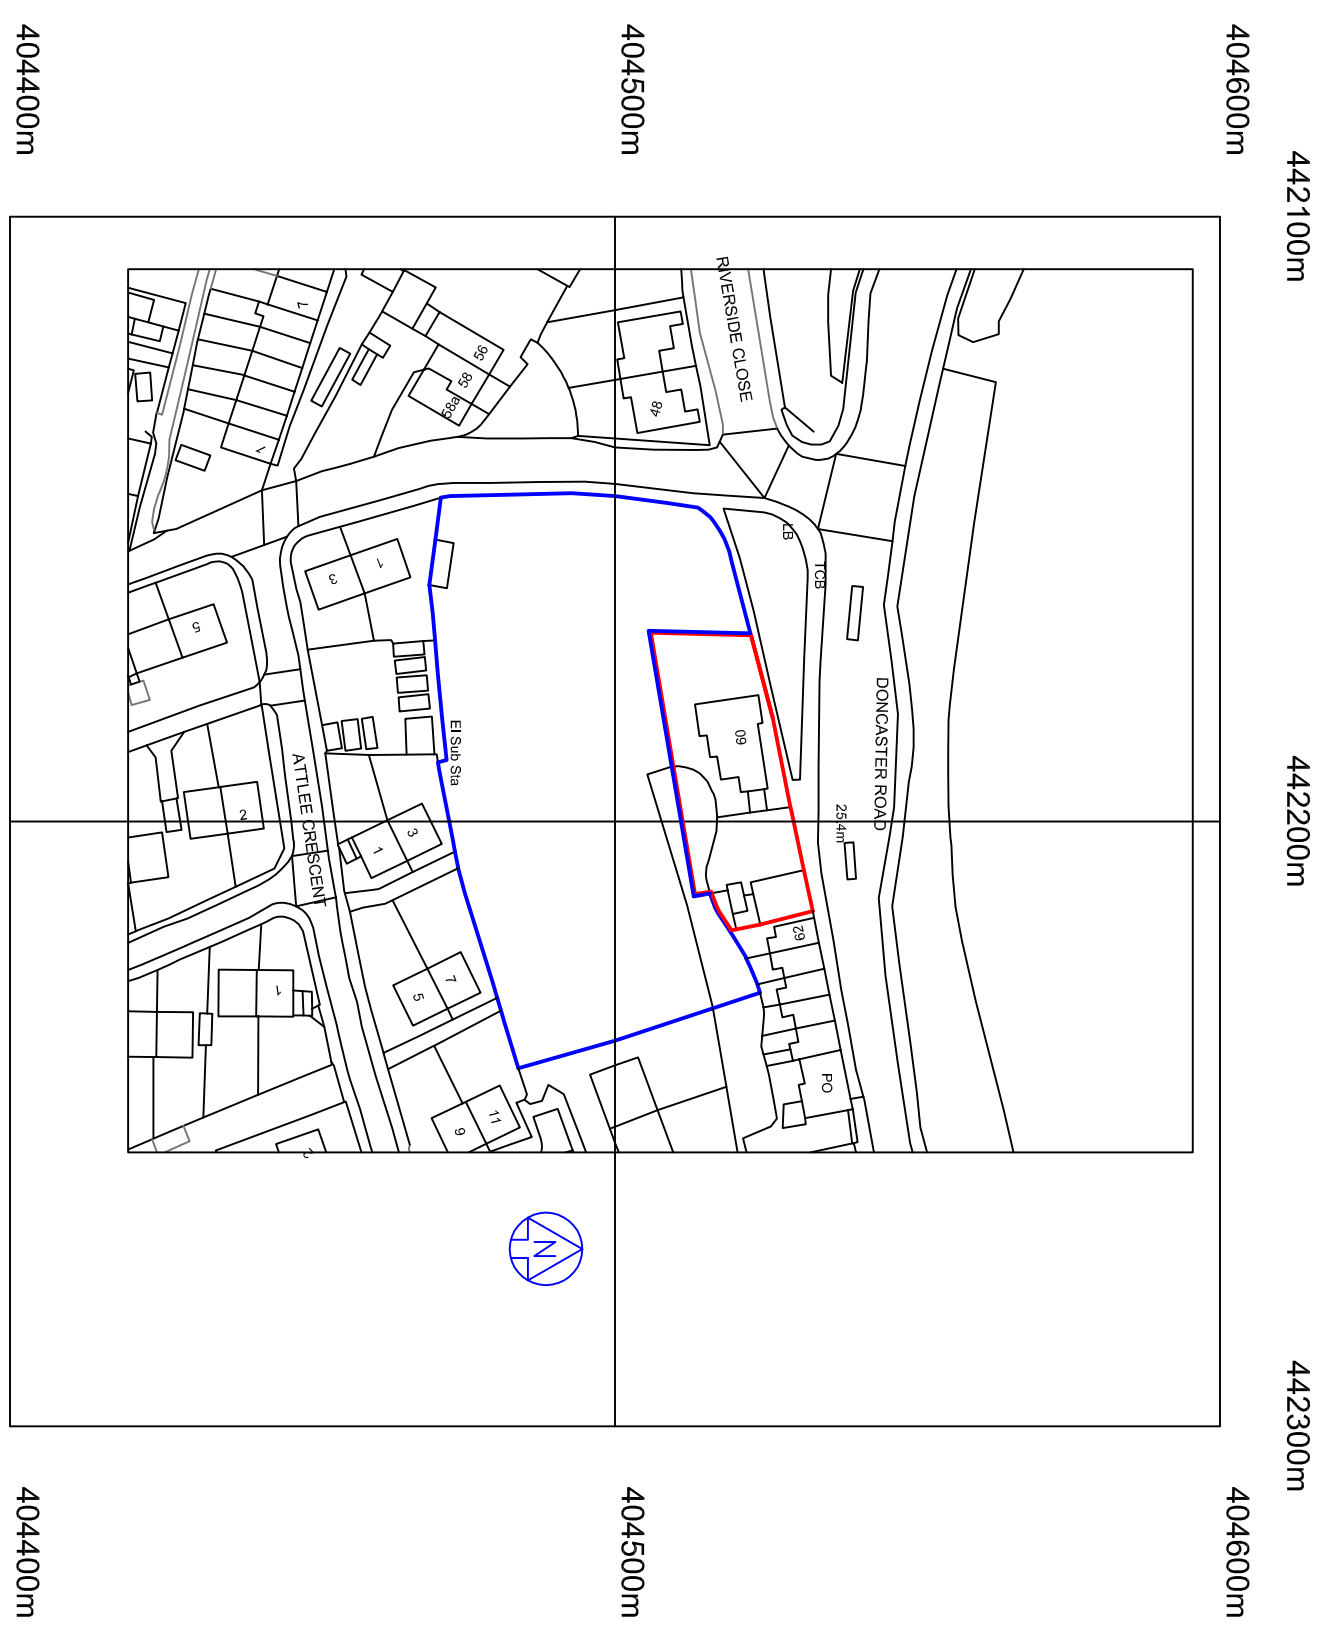

£ Crown Copyright. All rights reserved. Licence no. 100041040