
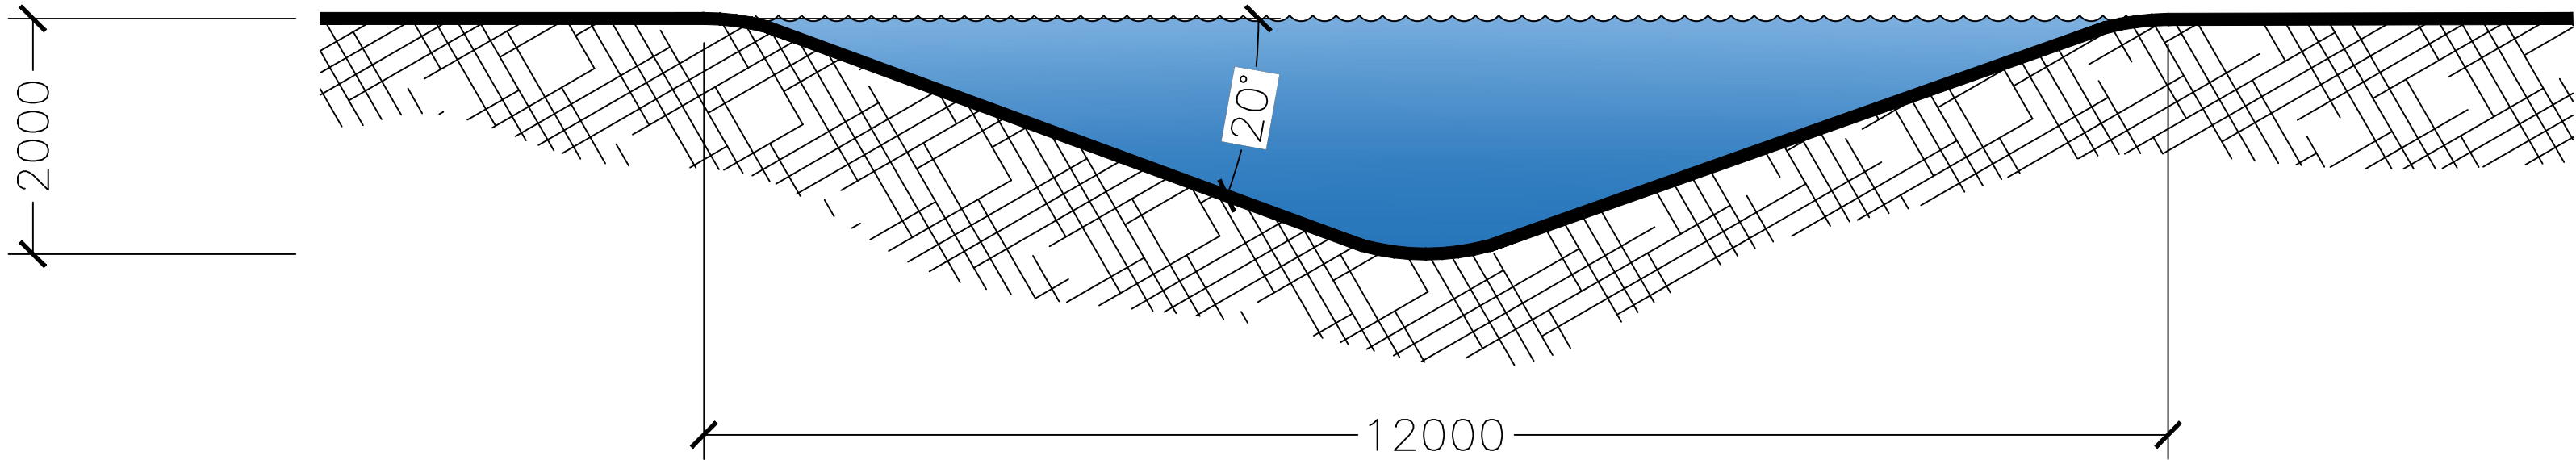



TYPICAL POND PLAN

1:50

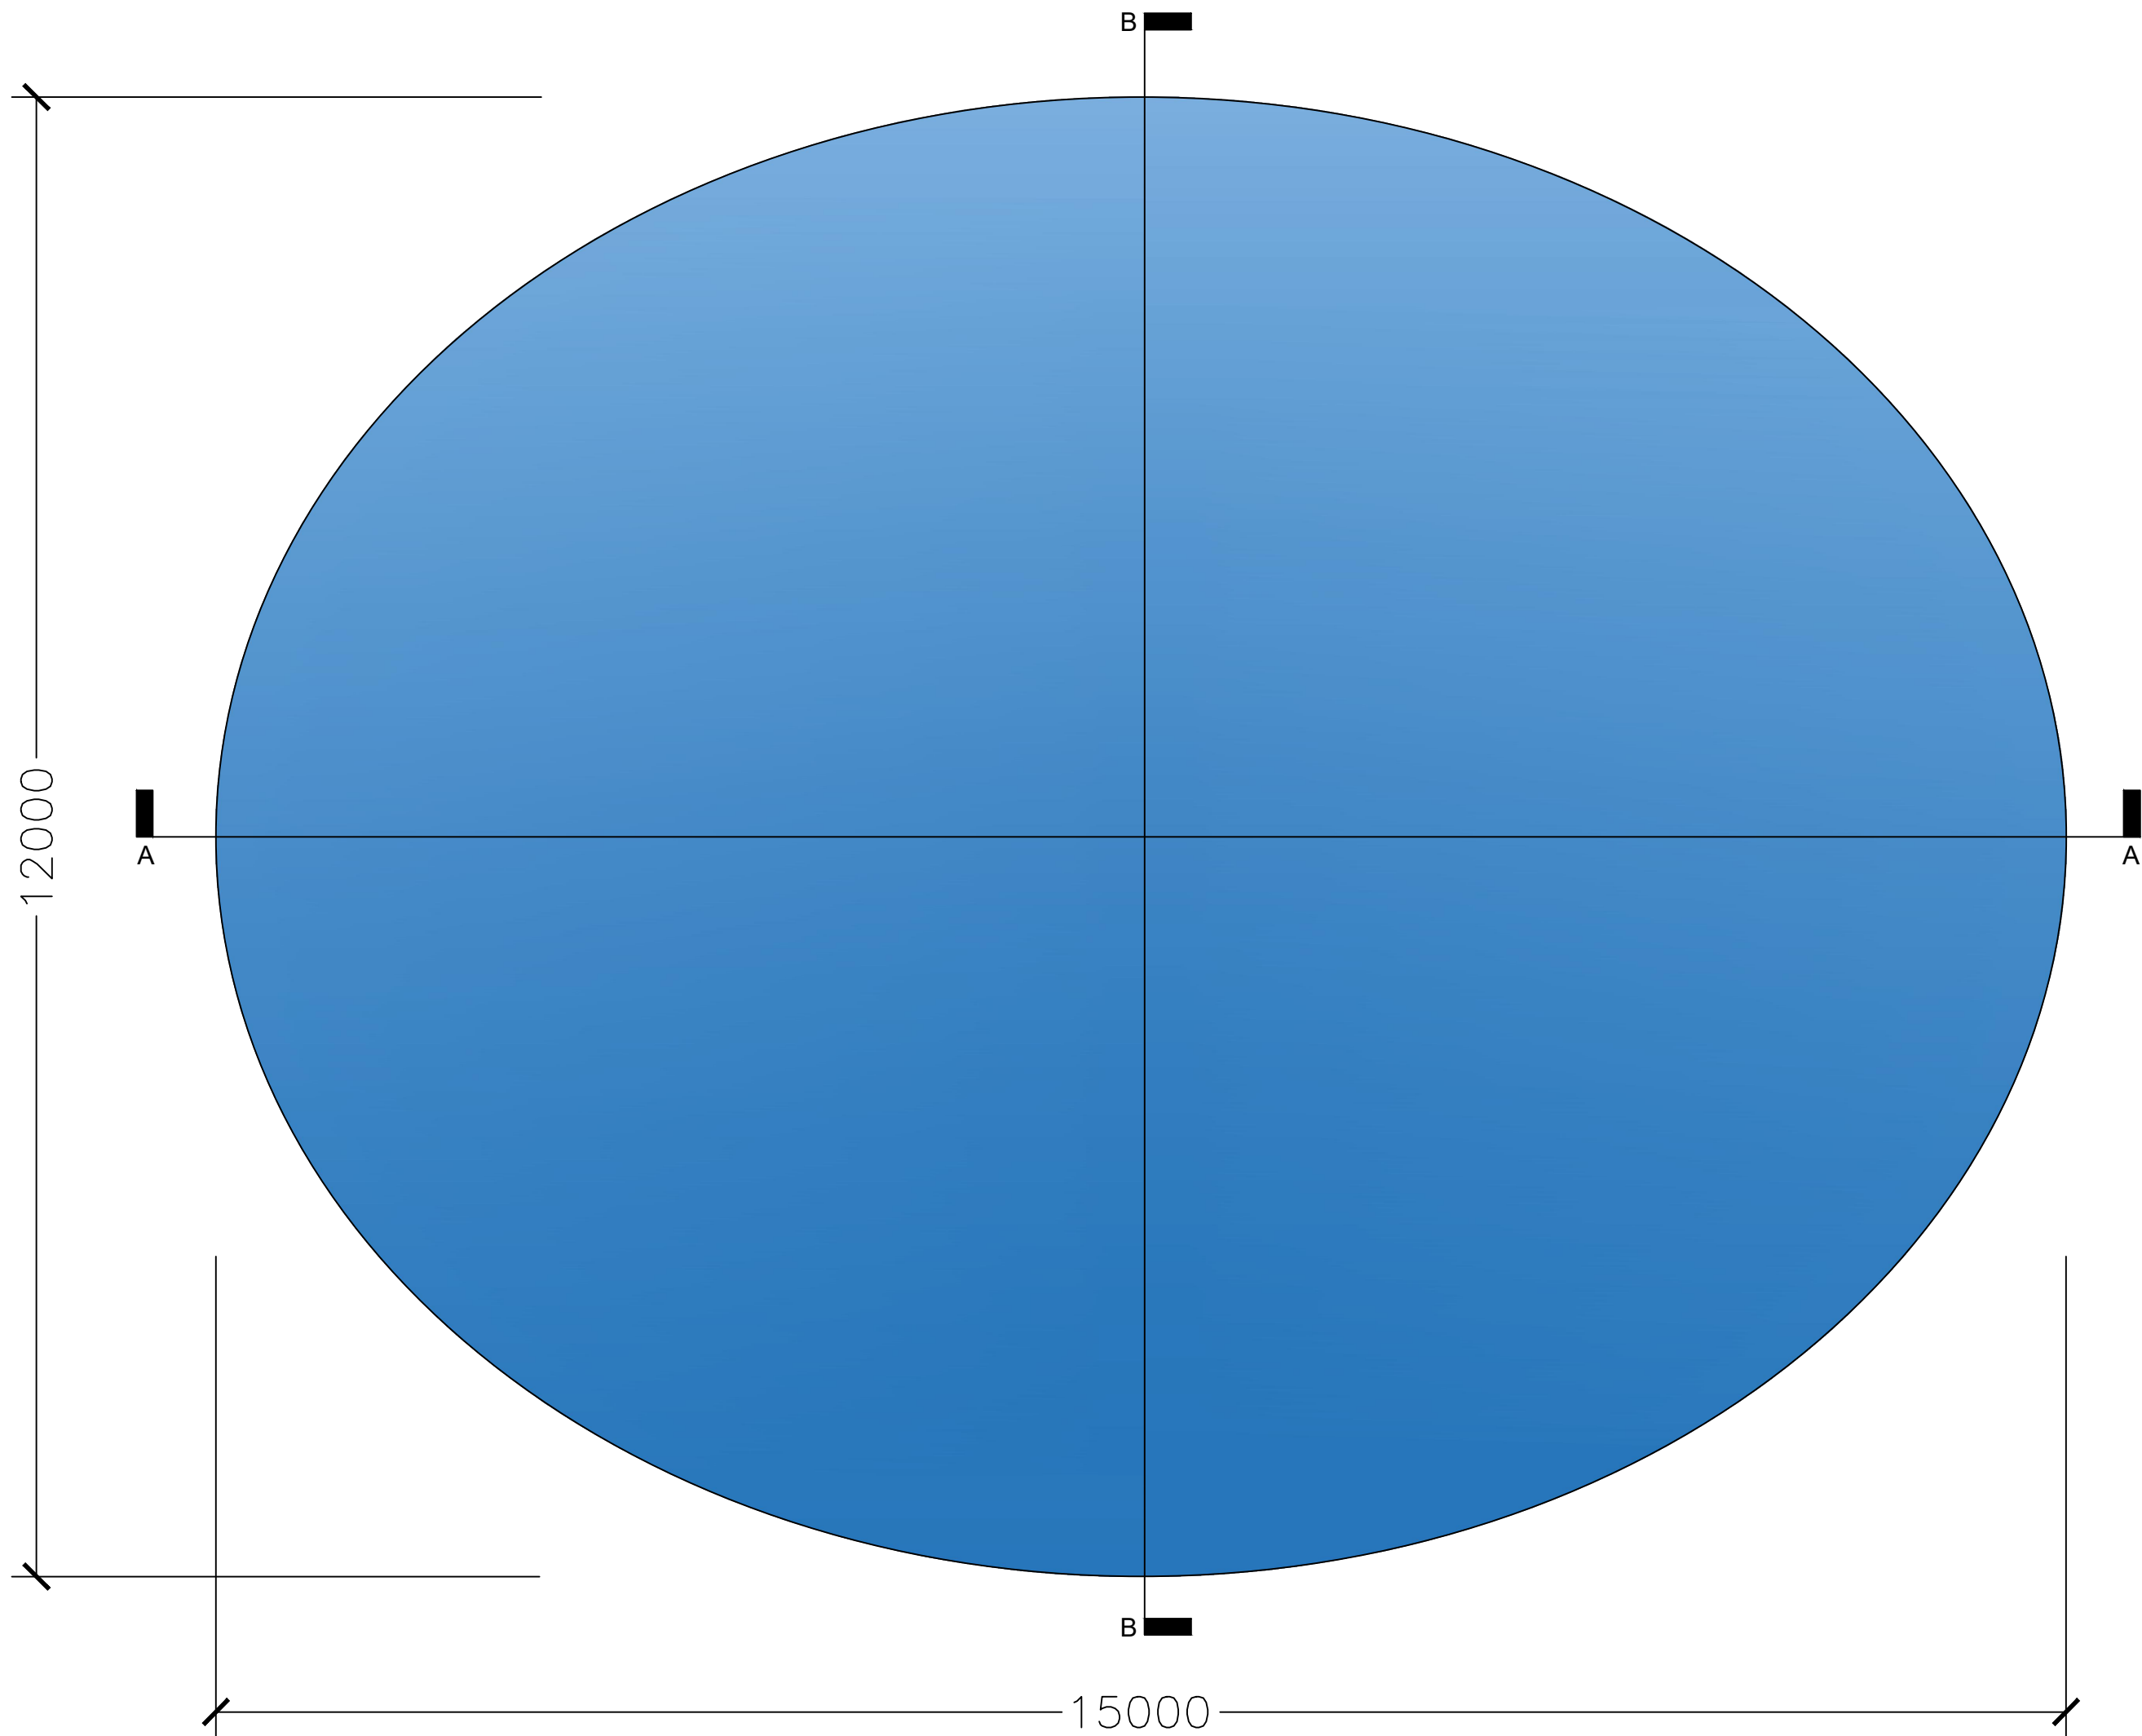

SECTION B - B

1:50

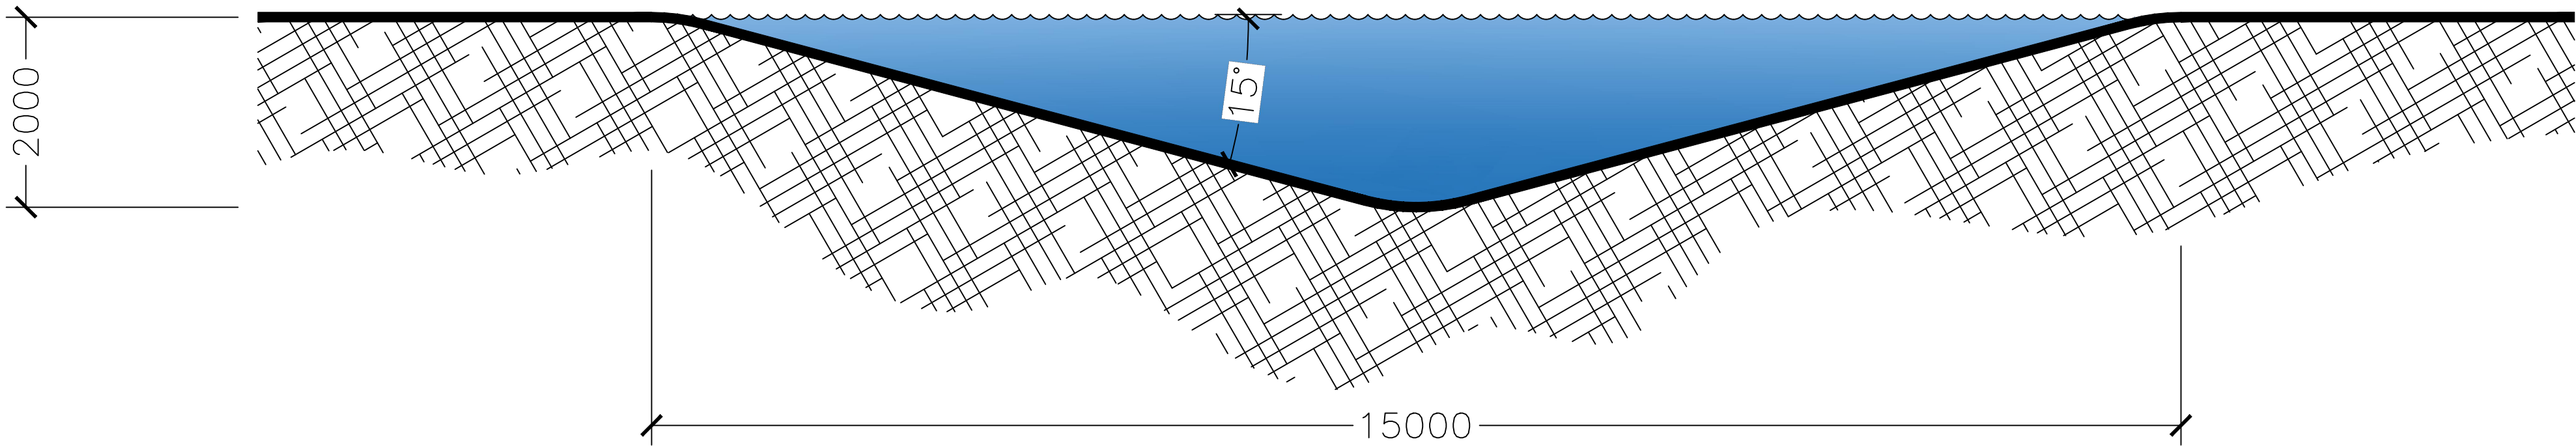

SECTION A - A

1:50

Contractor must verify all dimensions on site before commencing any work or shop drawings.

If this drawing exceeds the quantities taken in any way, the building designers are to be informed before the work is initiated.

Only figured dimensions to be taken from this drawing. Do not scale off this drawing.

Drawing based on Ordnance Survey and/or existing record drawings – design and drawing content subject to Site Survey, Structural Survey, Site Investigations, Planning and Statutory Requirements and Approvals.

Revision

BAILEY
ROSE

Seven Brandon Court
Outwood Wakefield WF1 2EN
tel : 01924 871222
fax : 05601 121164
email : david@baileyrose.co.uk

Project

Wildscapes CIC Ltd
Wadworth Carr
Doncaster
DN11 9DX

Drawing Title:

TYPICAL POND PLAN
AND CROSS SECTIONS

Scale: 1:50 Date: Feb 2021

Drawn: RR Checked: DR

Drawing Number: 2021/202/03 Revision: