



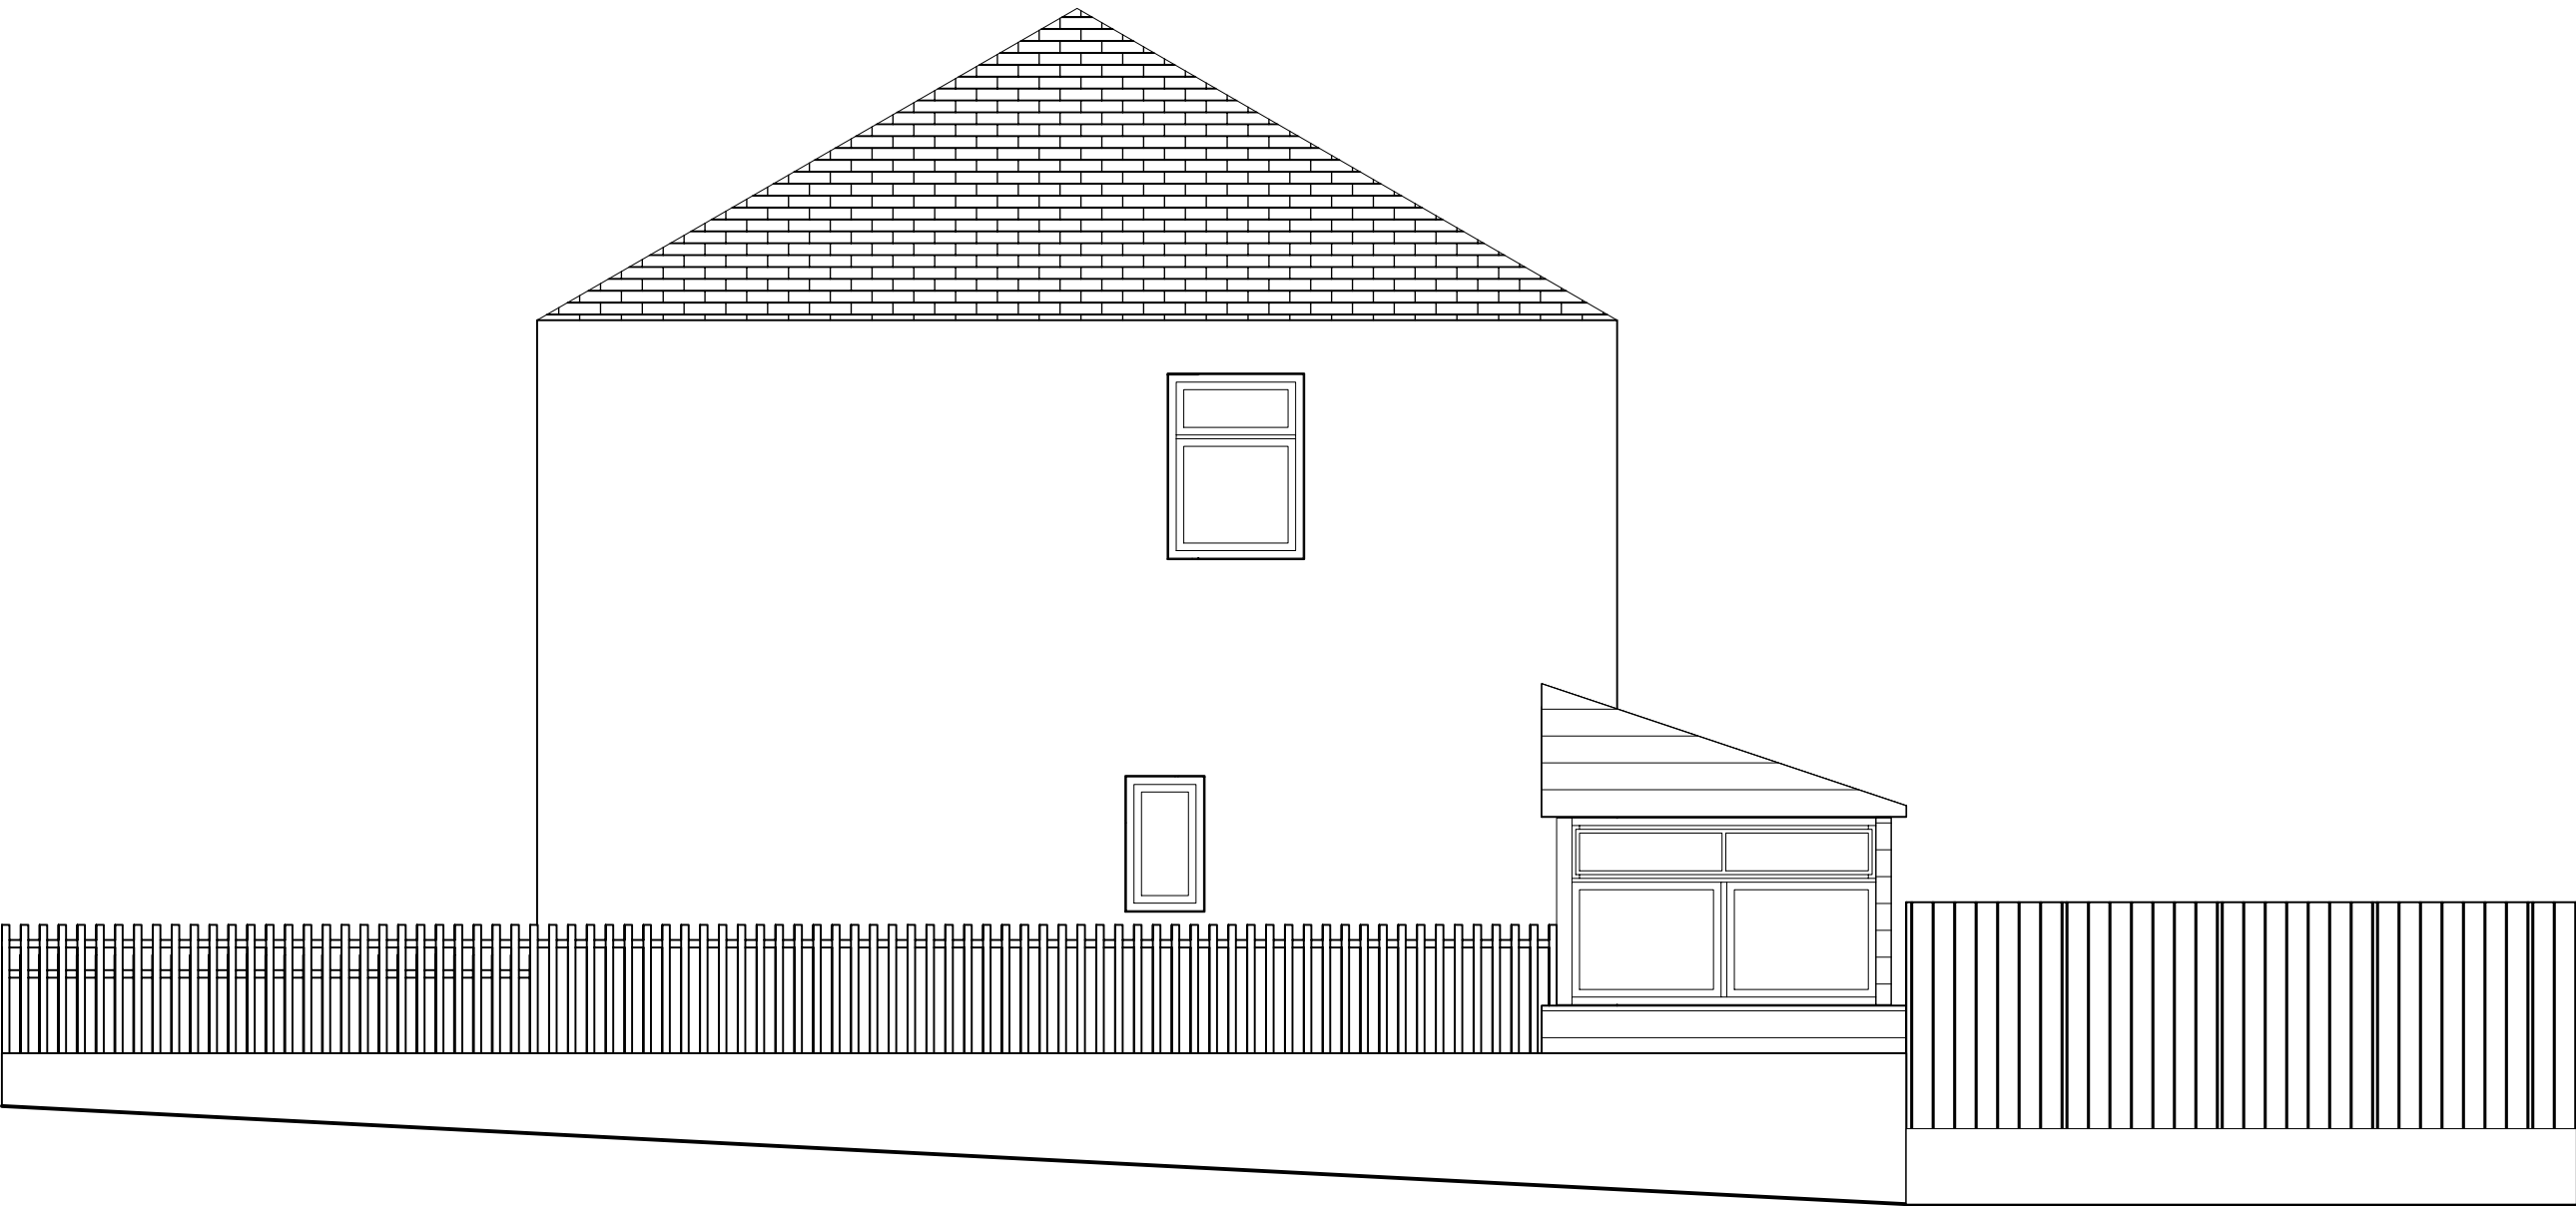

DO NOT SCALE FROM DRAWINGS.

Project:
Single storey rear and
side extension

Drawing:
Existing Side Elevation

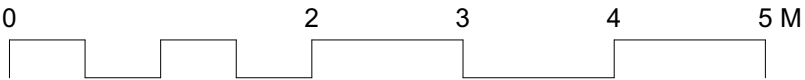

Client:
Mr and Mrs Ainsworth
Address:
2 Park Avenue,
Penistone,
Sheffield, S36 6DN

Scale: 1:50 @ A3
Date: 25/10/2023
Dwg No: 2301-LEA-00-DR-B-00202
Rev:

1

Existing Side Elevation
Scale: 1:50