


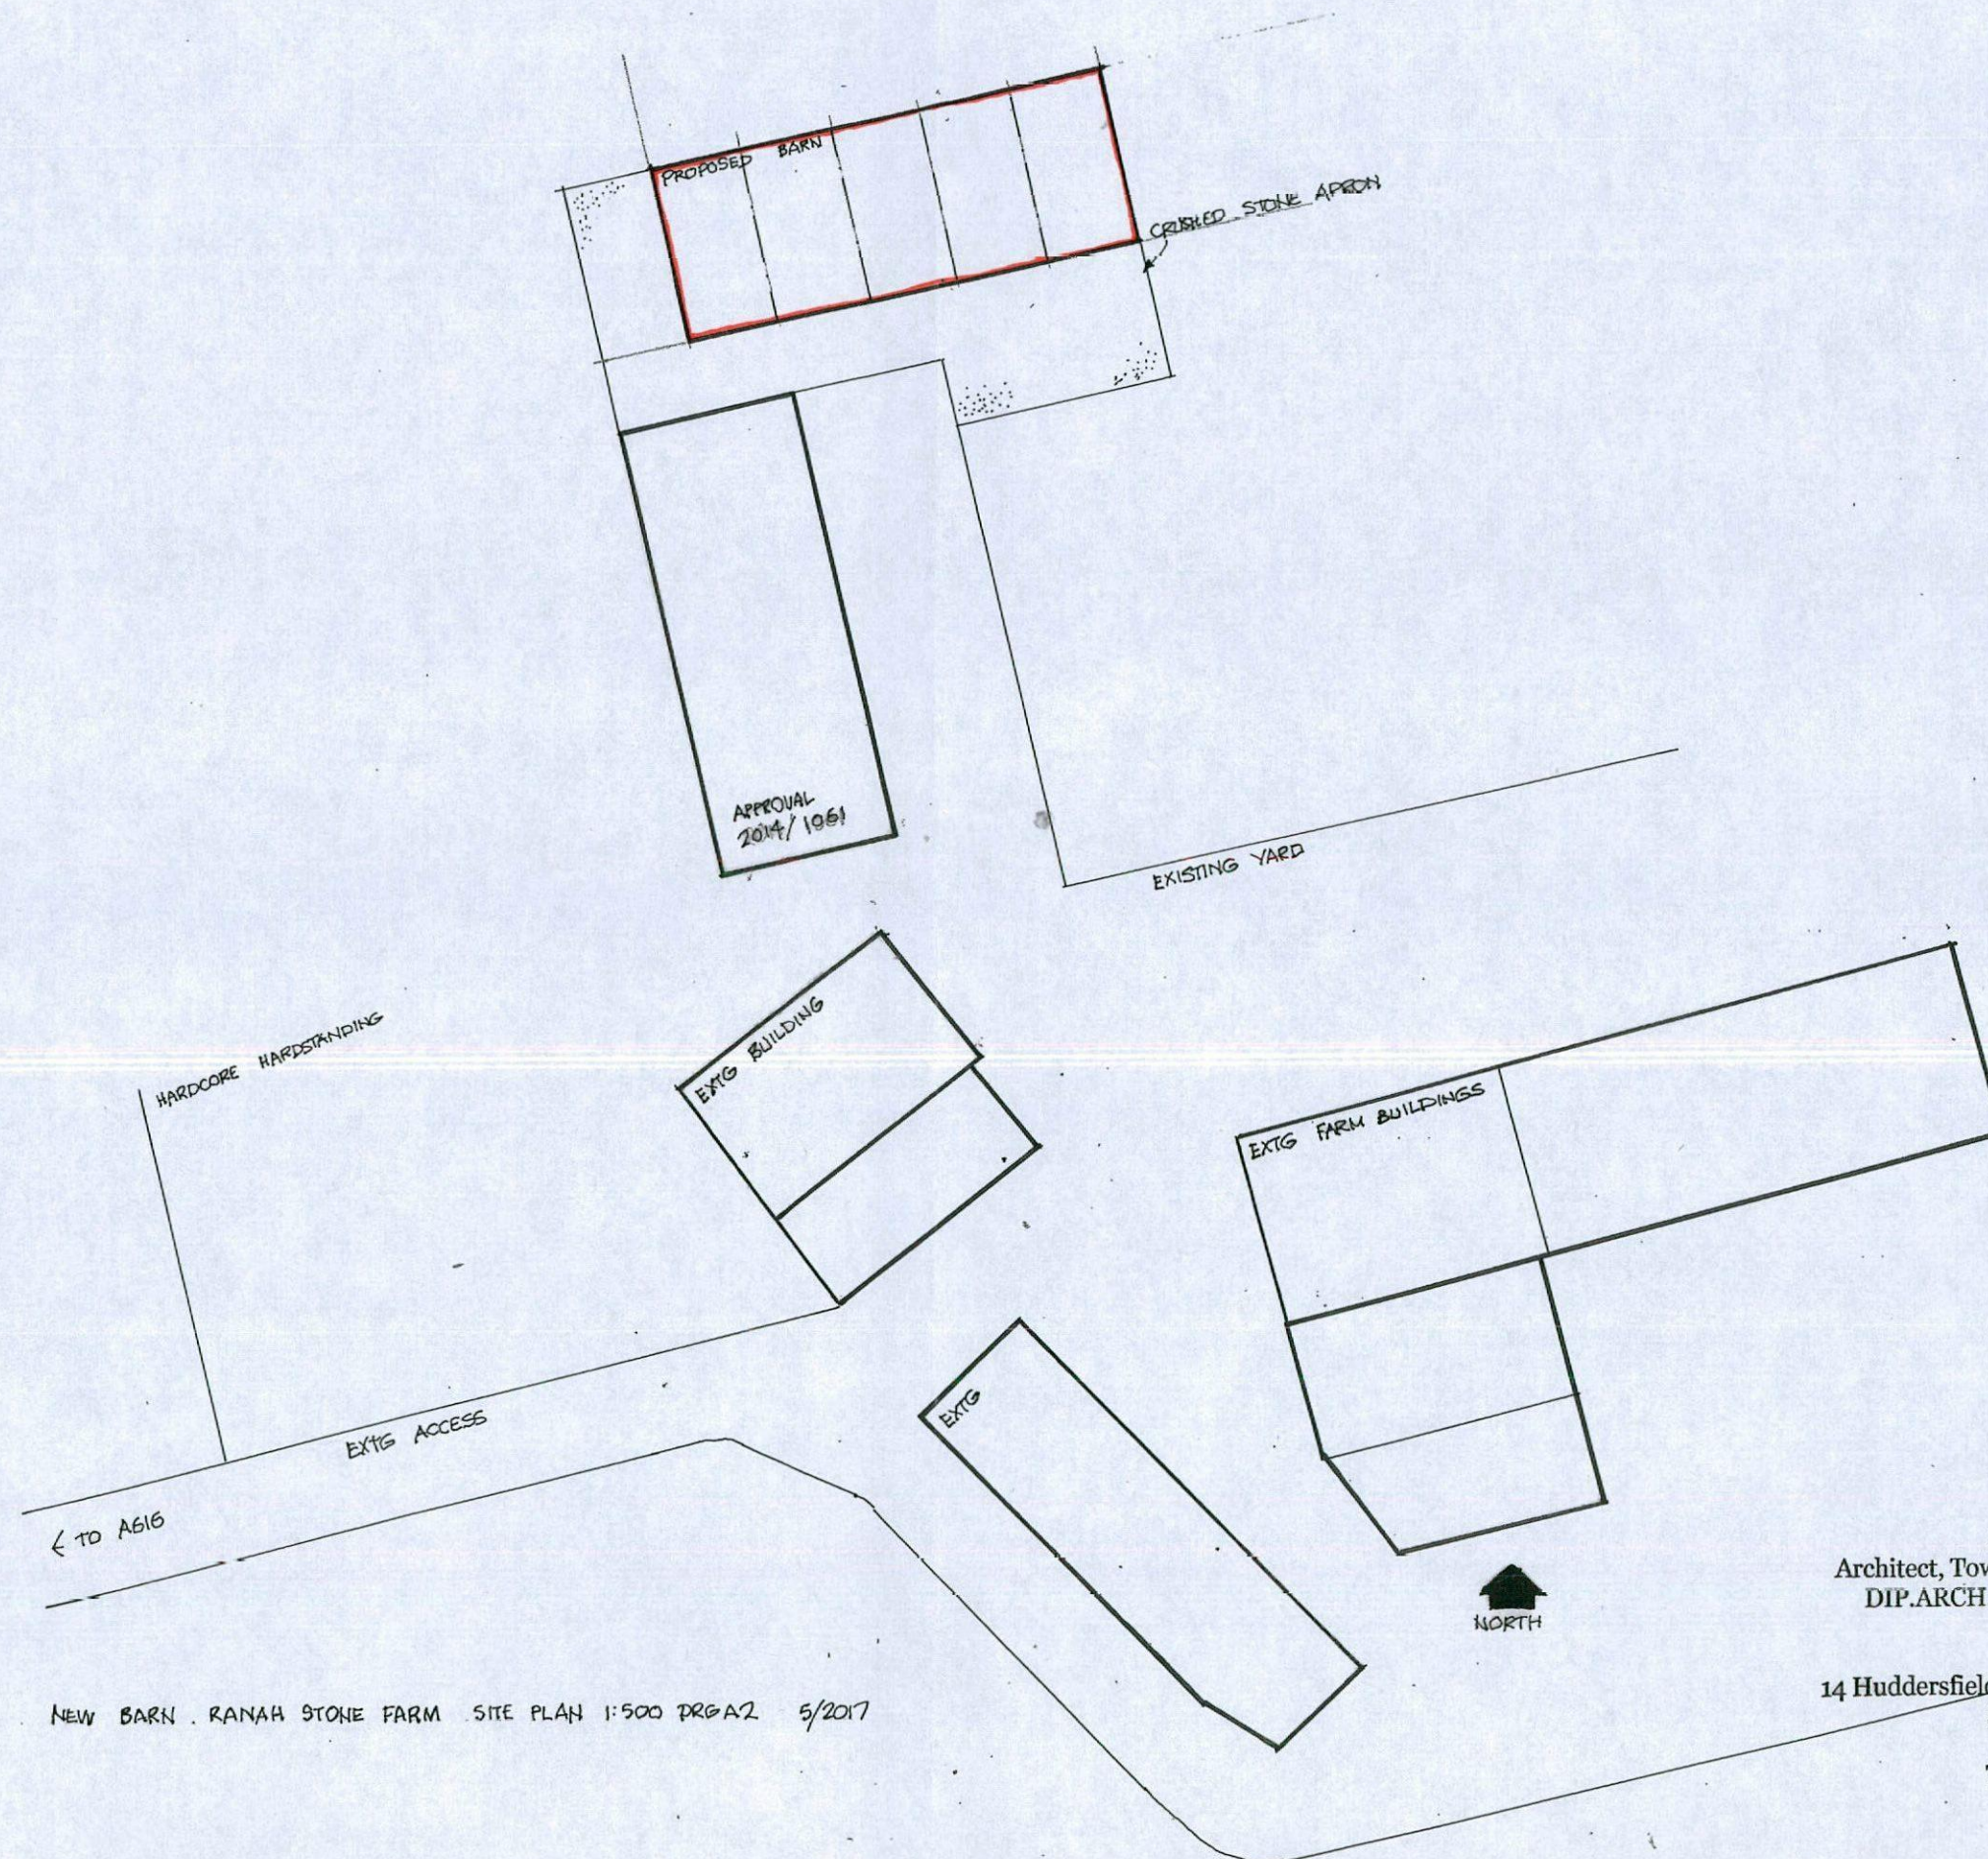


NEW BARN . RANAH STONE FARM . SITE PLAN 1:500 DRGA2 5/2017

Michael A. Clynh
Architect, Town Planner, Property Consultant
DIP.ARCH. DIP. T.P. A.R.I.B.A. F.R.S.A.

14 Huddersfield Road, Inghirchworth, Penistone
Sheffield S36 7GF

Tel: 01226 766308



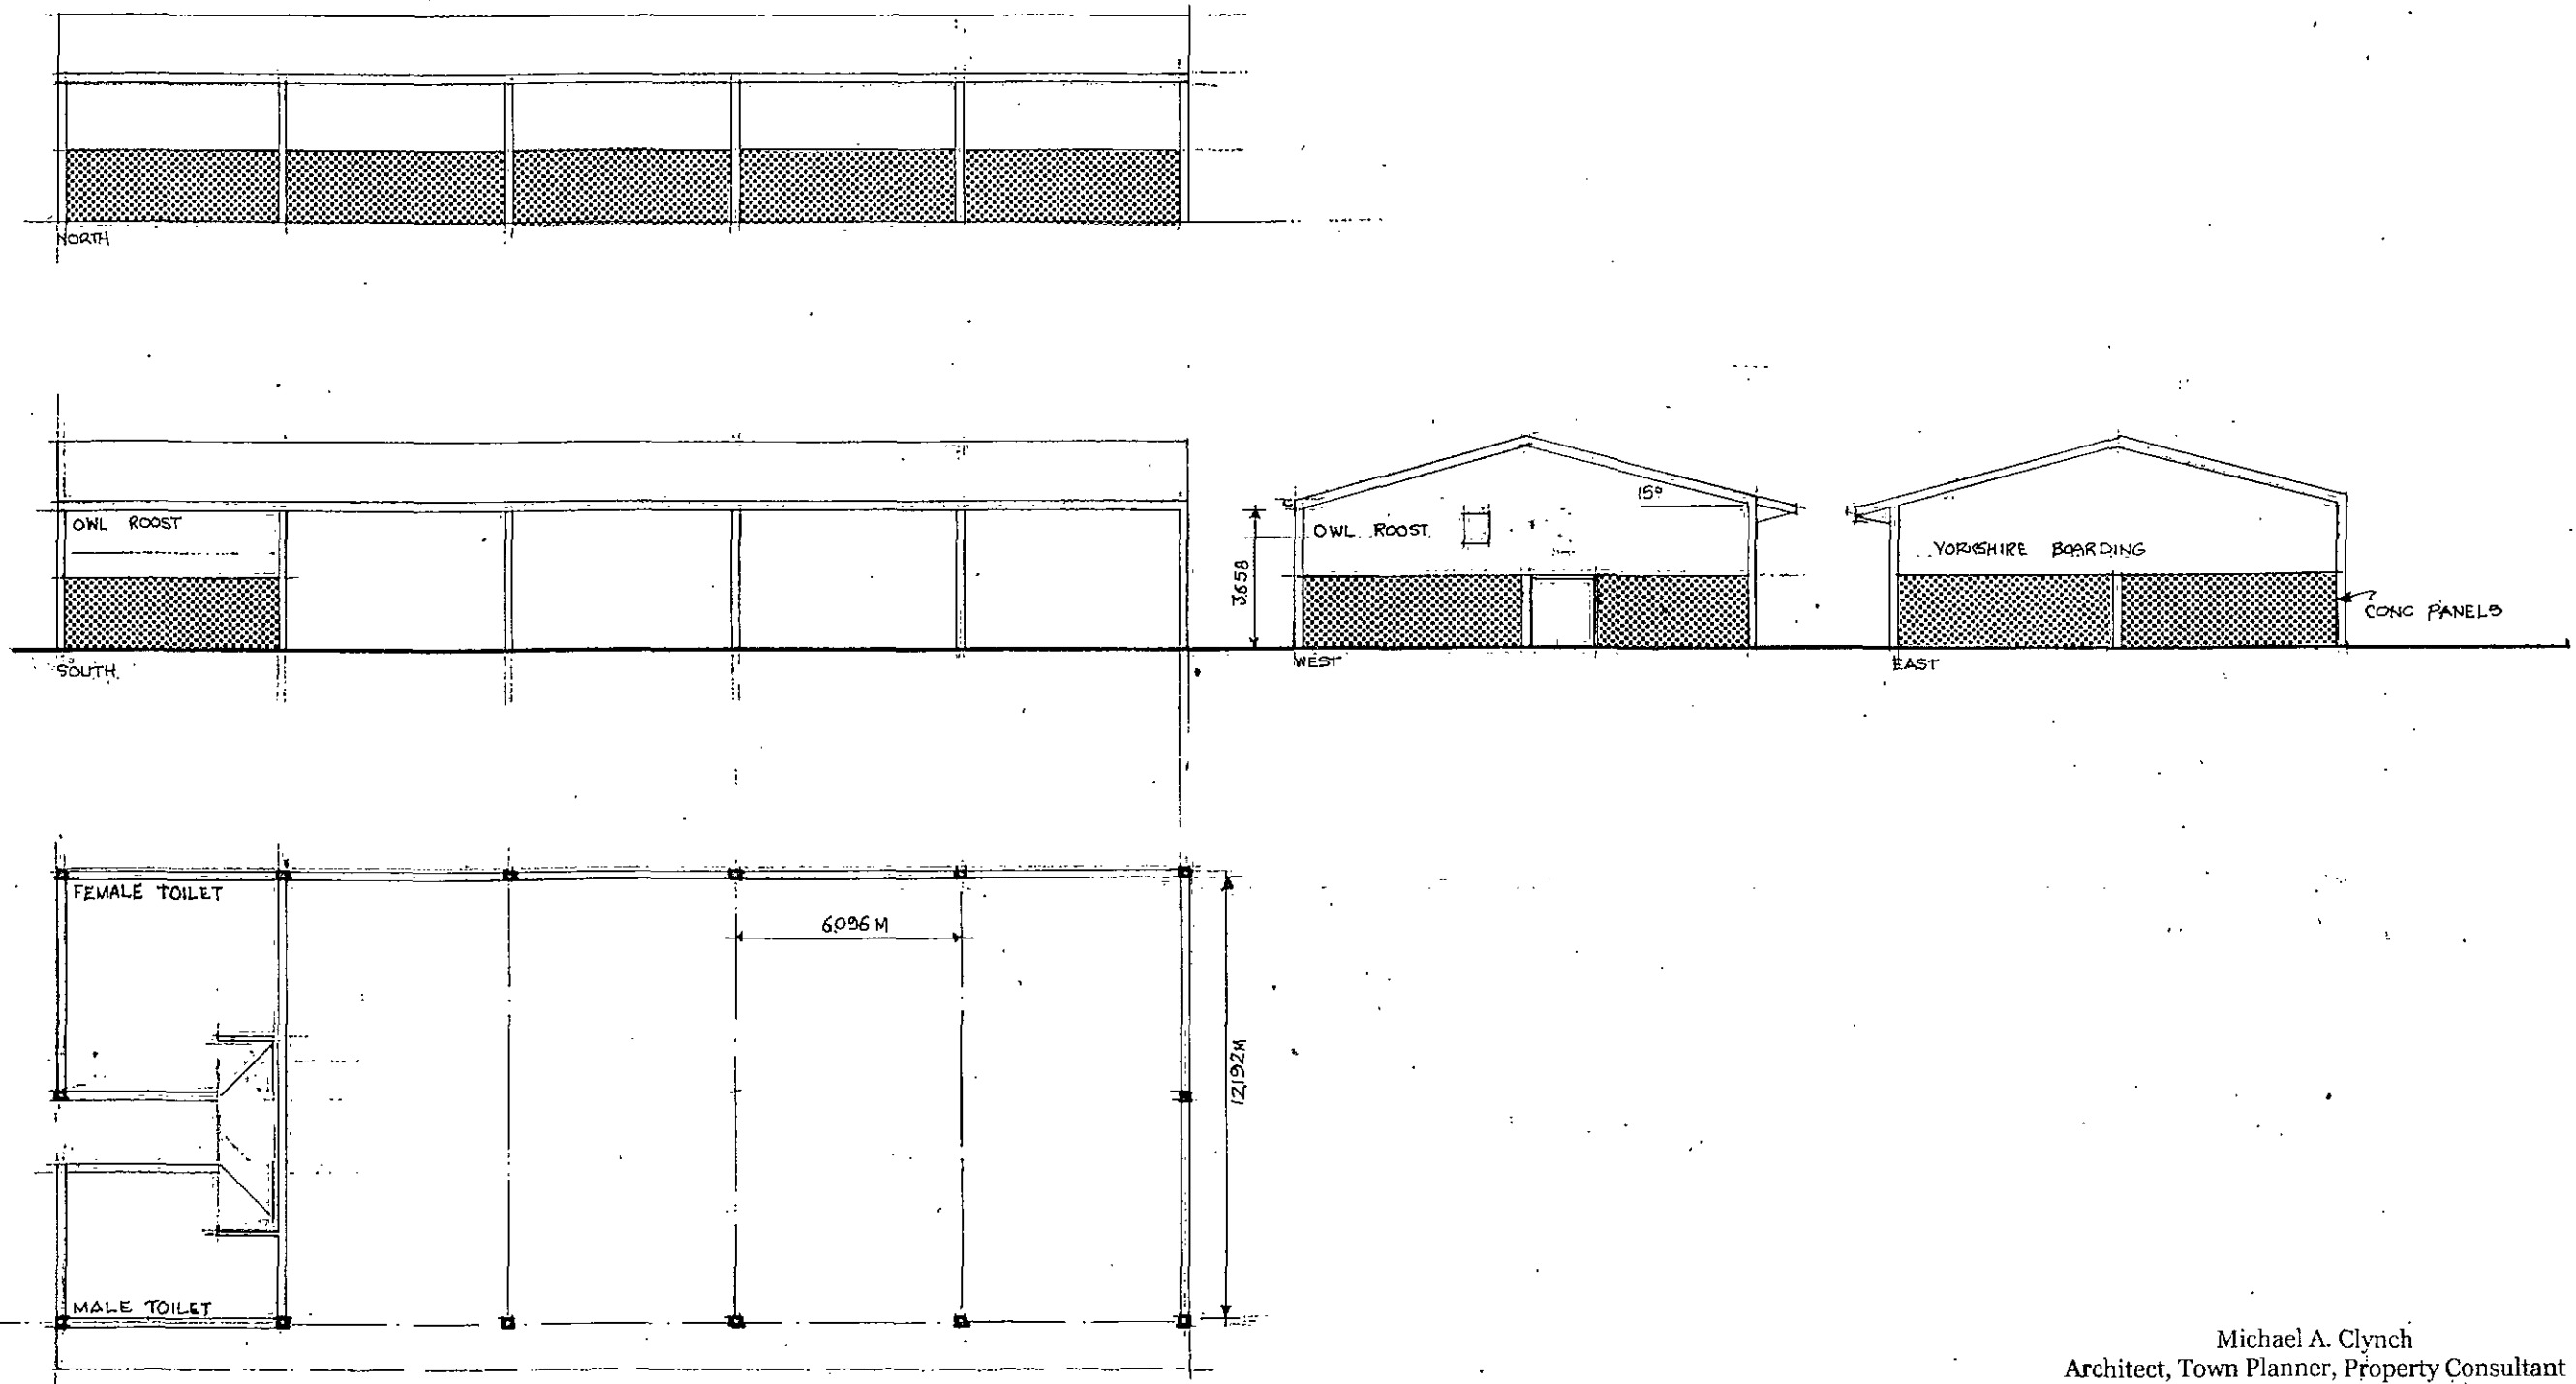

NEW BARN, RANAH STONE FARM PLAN AND ELEVATIONS 1:200 SCALE.....DRG A1 5/2017

Michael A. Clynh
 Architect, Town Planner, Property Consultant
 DIP.ARCH. DIP. T.P. A.R.I.B.A. F.R.S.A.

14 Huddersfield Road, Ingbirchworth, Penistone
 Sheffield S36 7GF

Tel: 01226 766308