

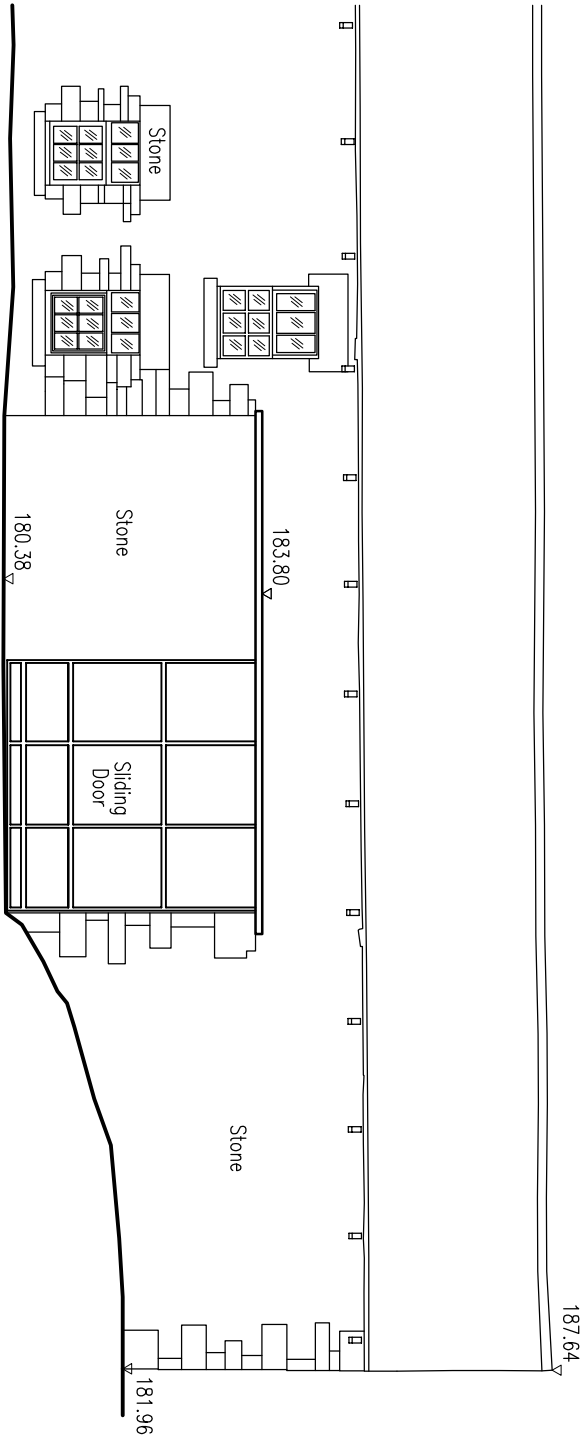
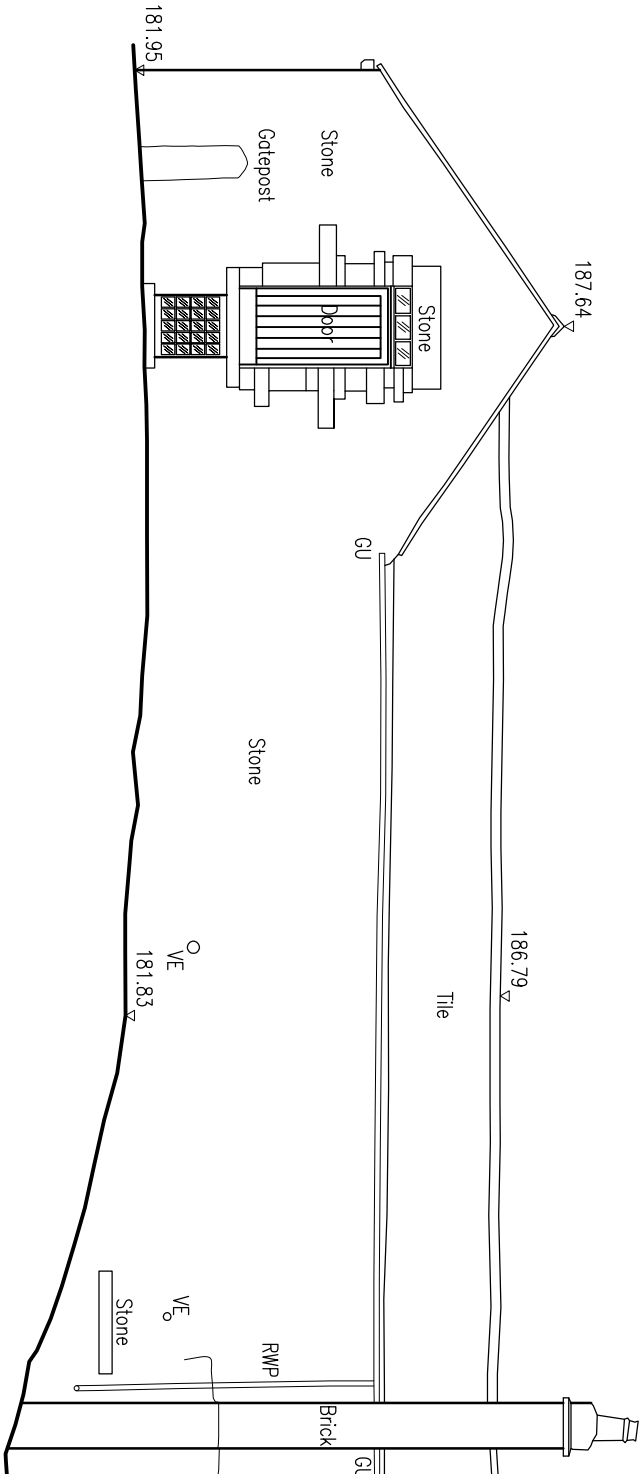


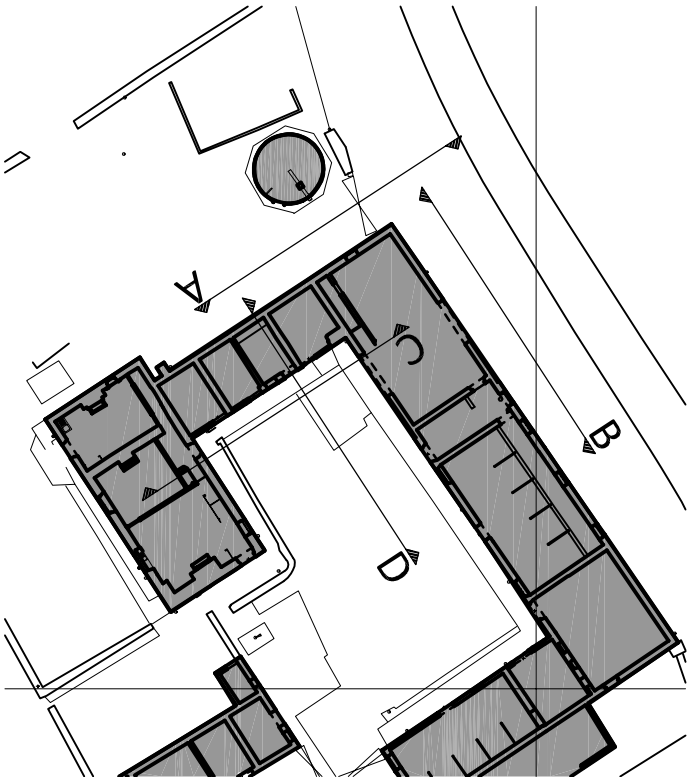


Existing Elevation: Elevation A
Scale: 1:100

Existing Elevation: Elevation B
Scale: 1:100

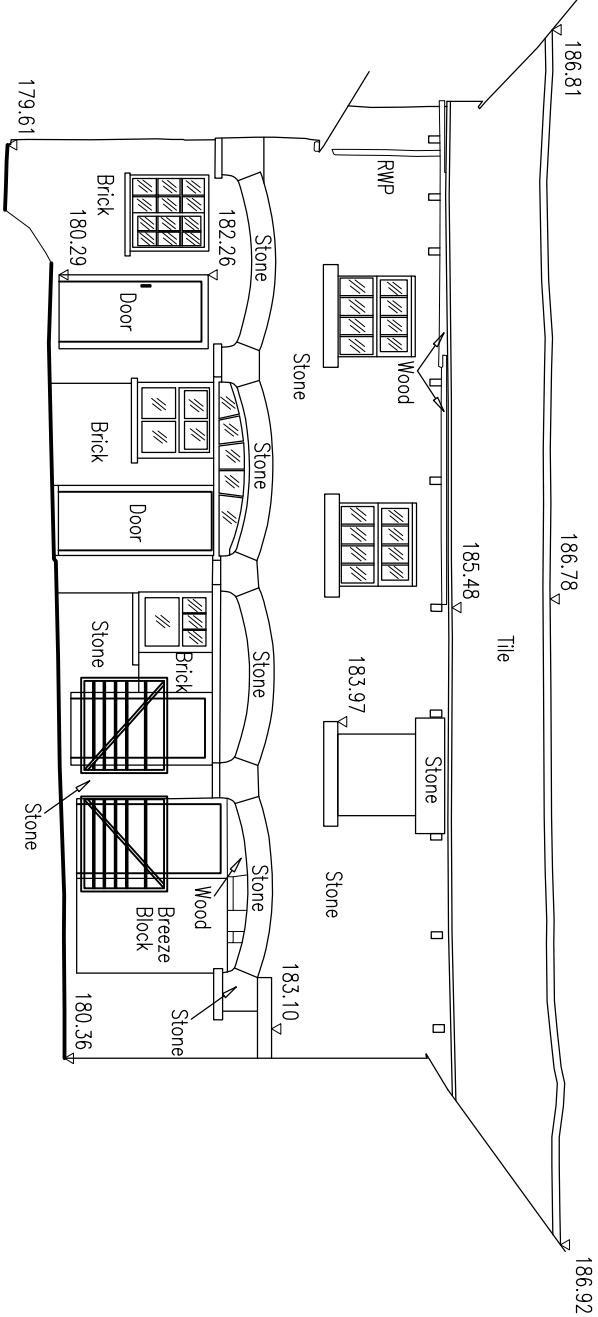

Existing Elevation: Elevation C
Scale: 1:100

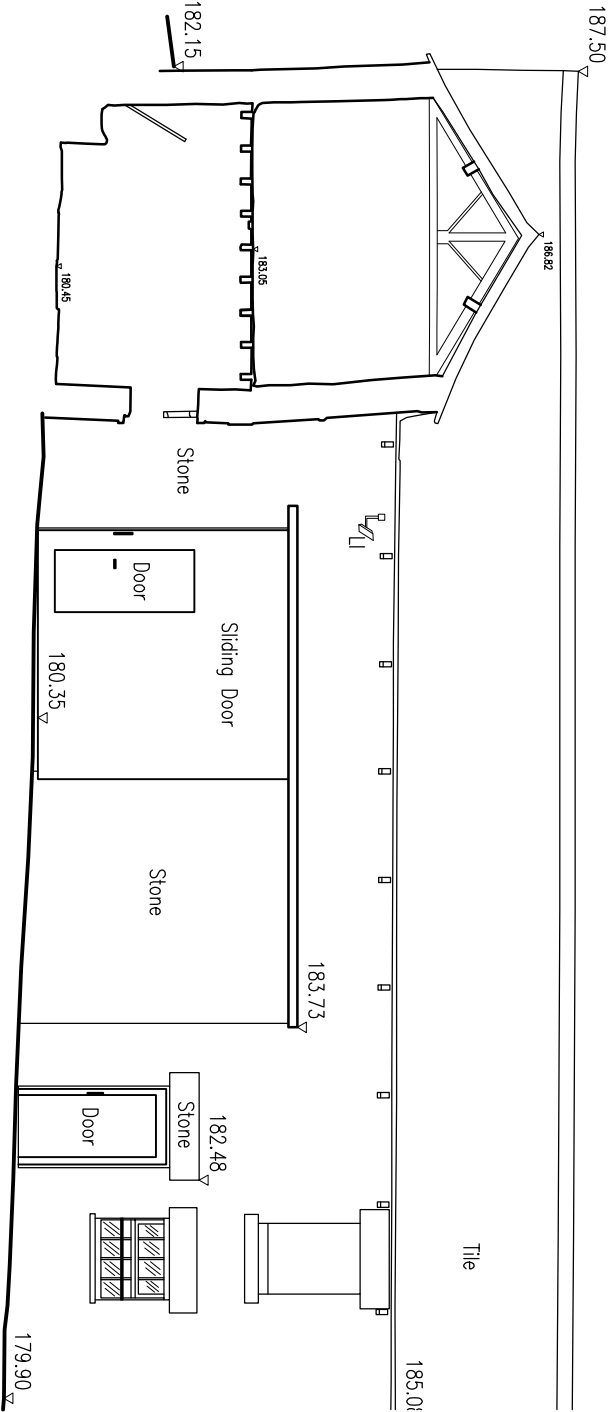

Existing Elevation: Elevation D
Scale: 1:100


Existing Elevations - Barn 1

1:100@A2

Lower Eastfield Farmstead, Thurgoland

PL02J006

Miller Family

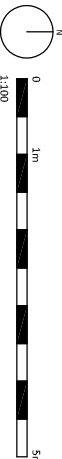

Revisions