




FIRST FLOOR LAYOUT  
PROPOSED

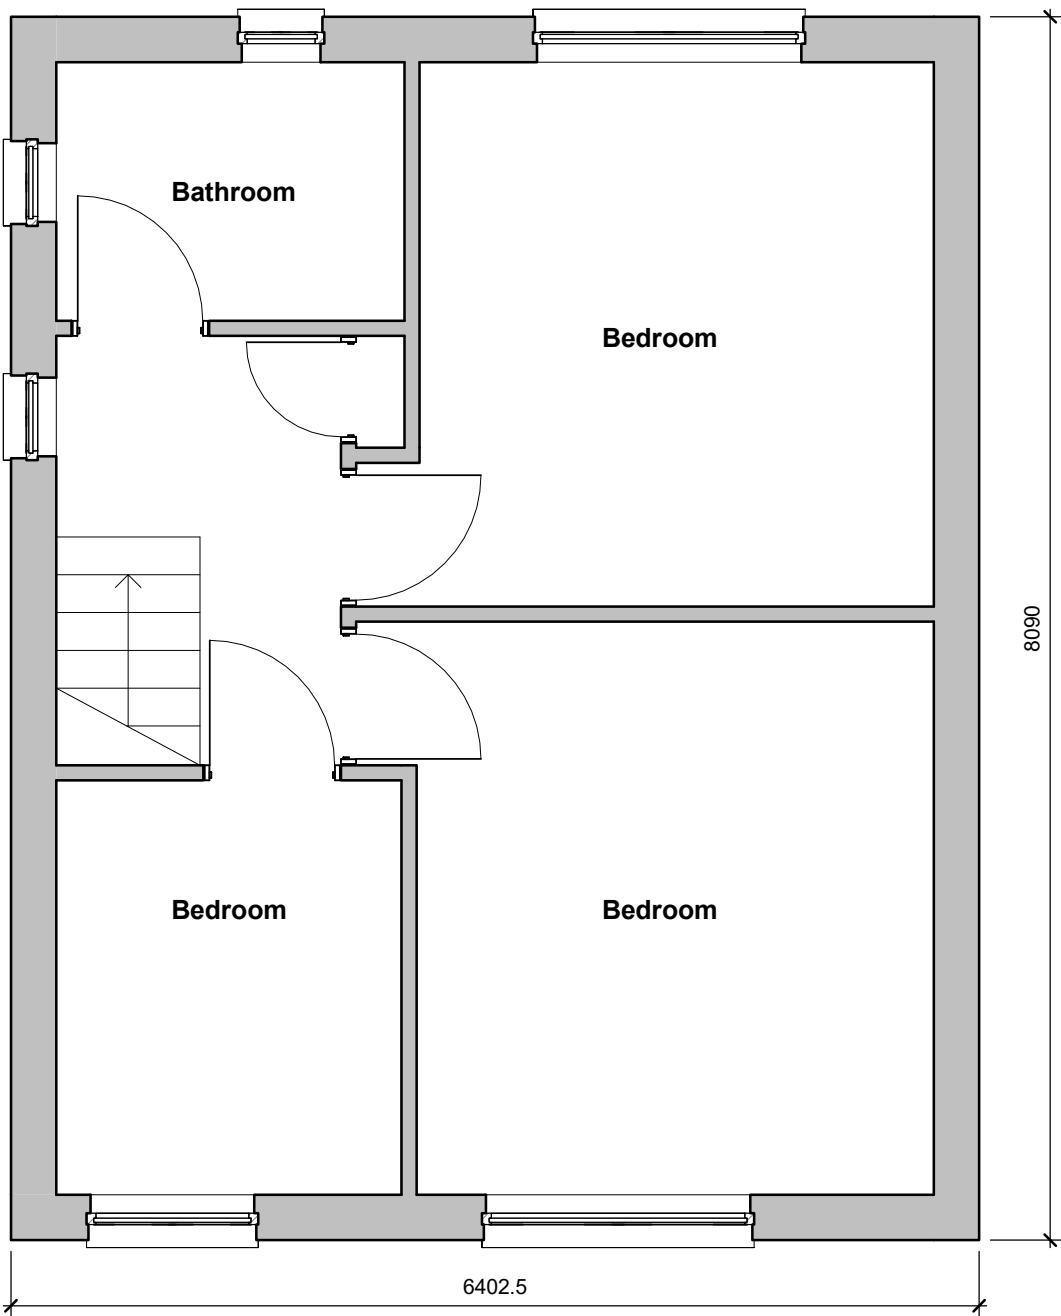

FIRST FLOOR LAYOUT  
EXISTING

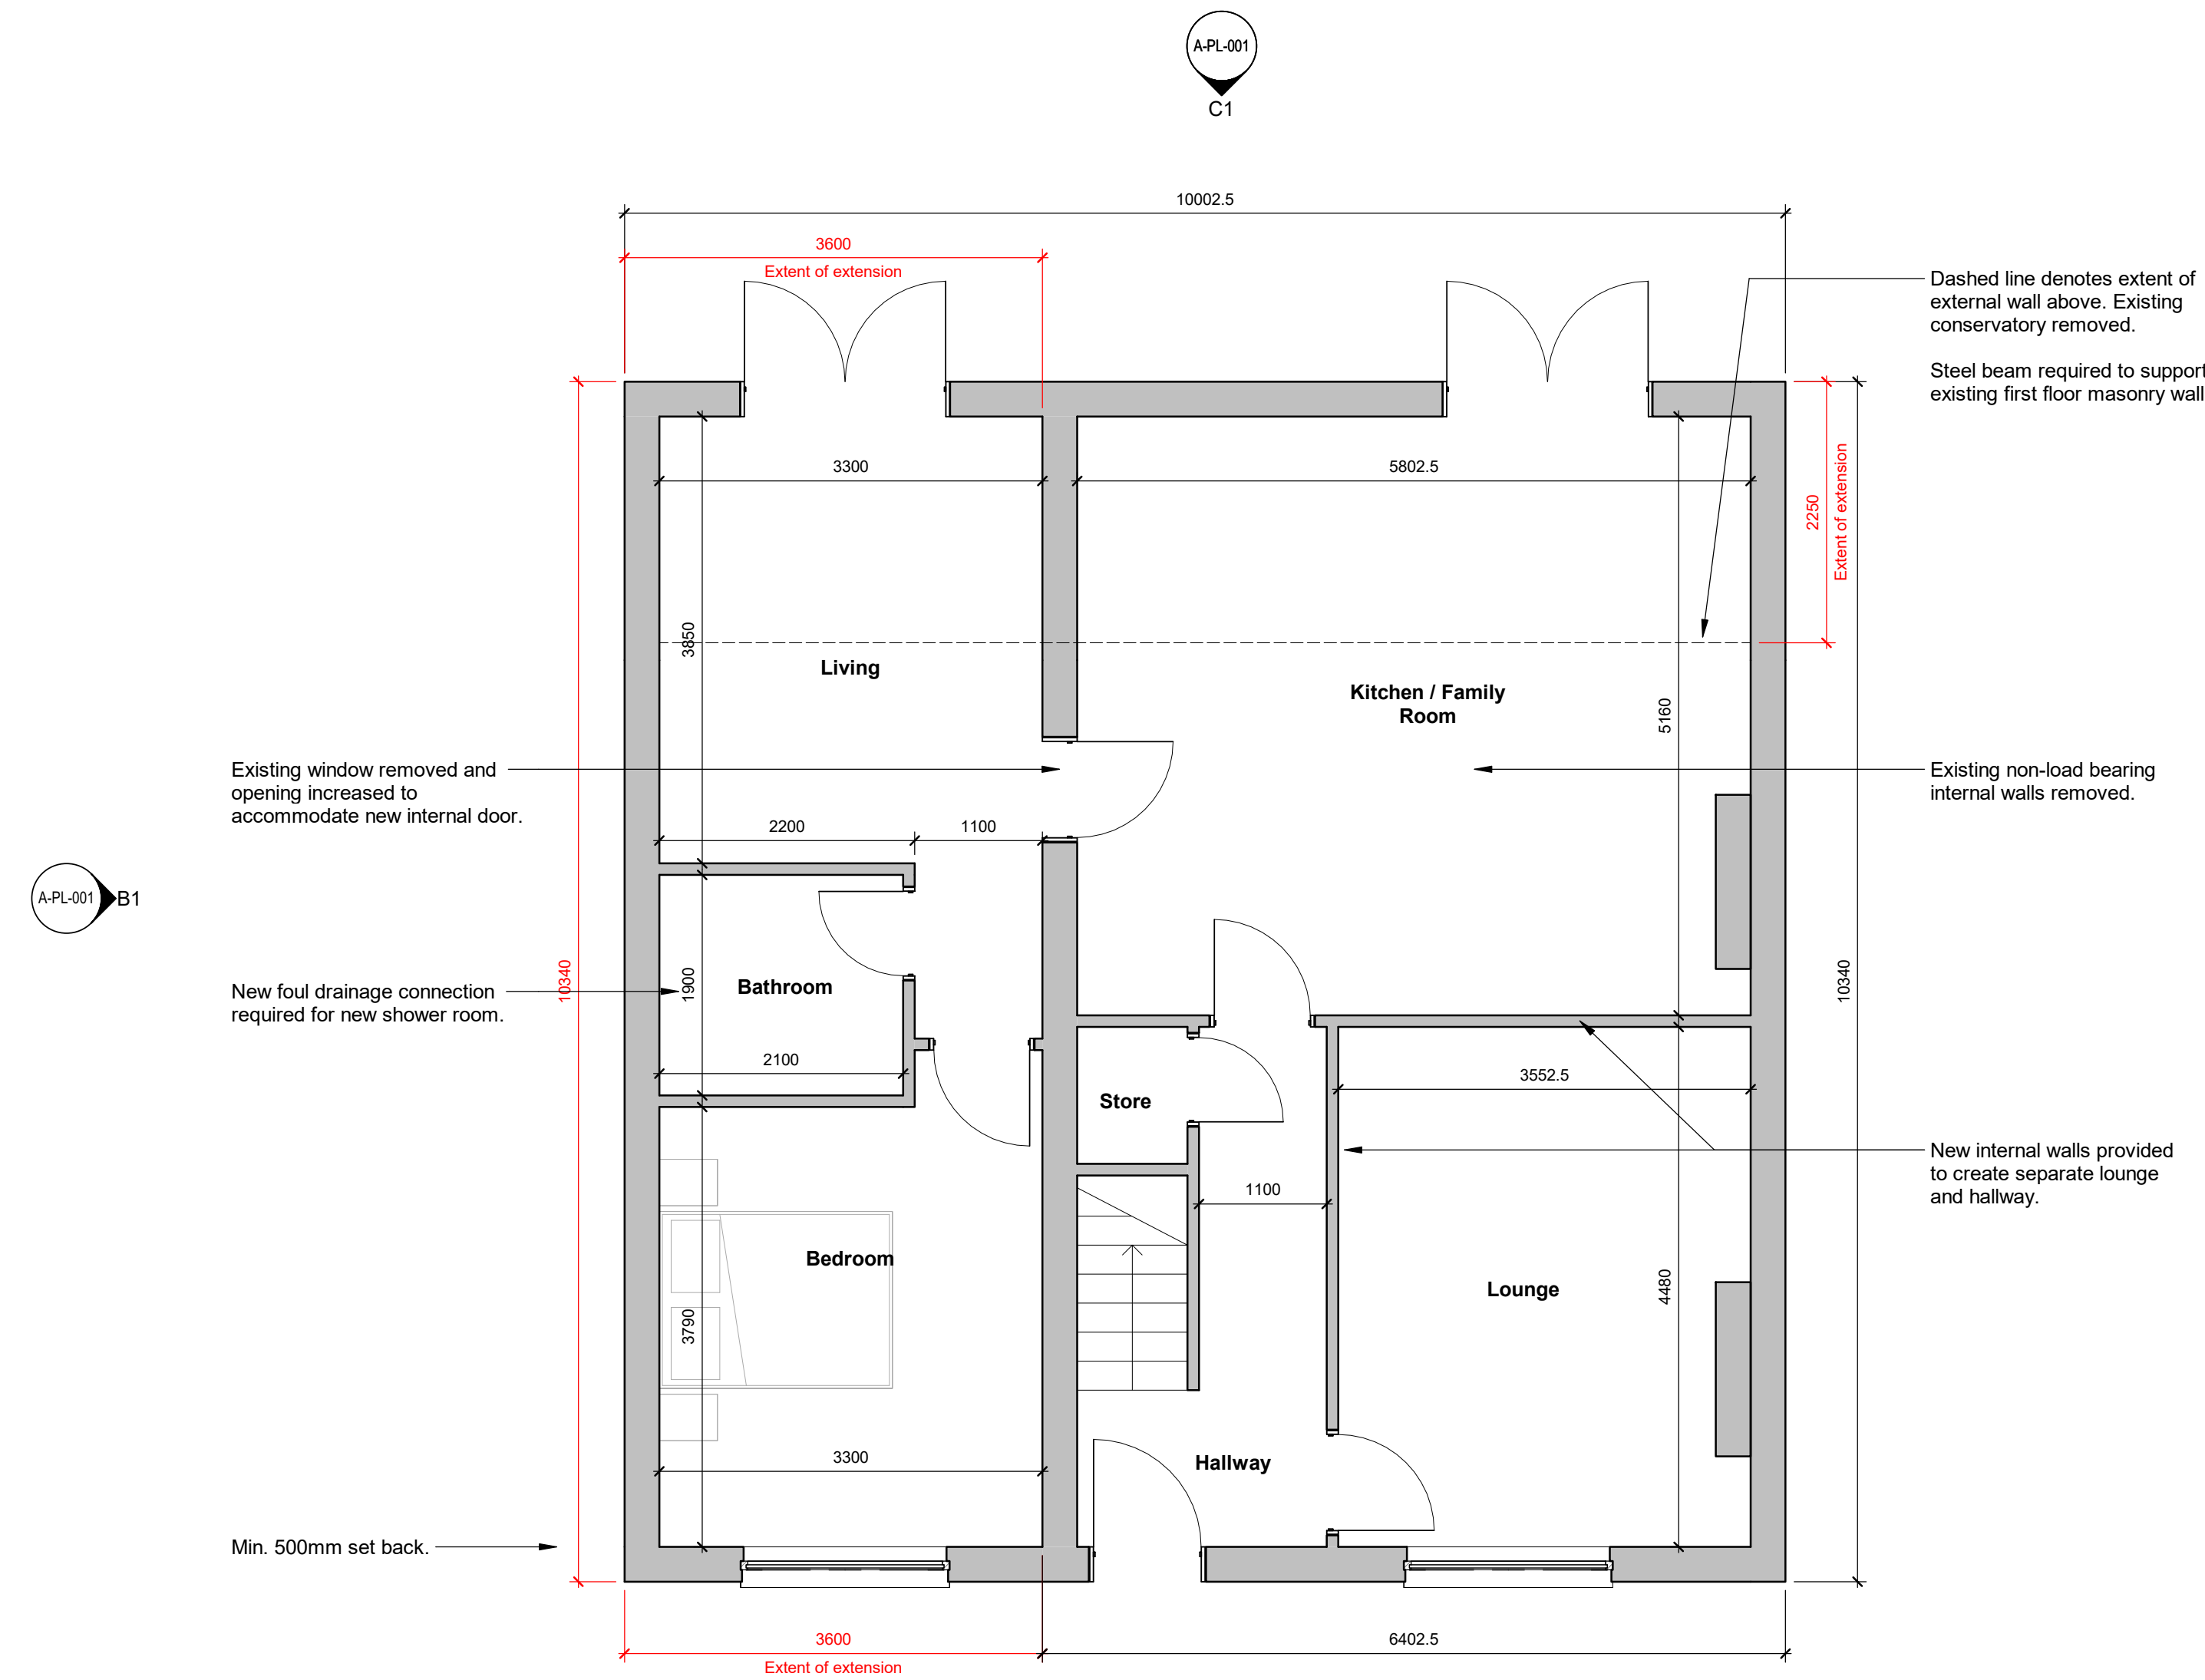

GROUND FLOOR LAYOUT  
PROPOSED

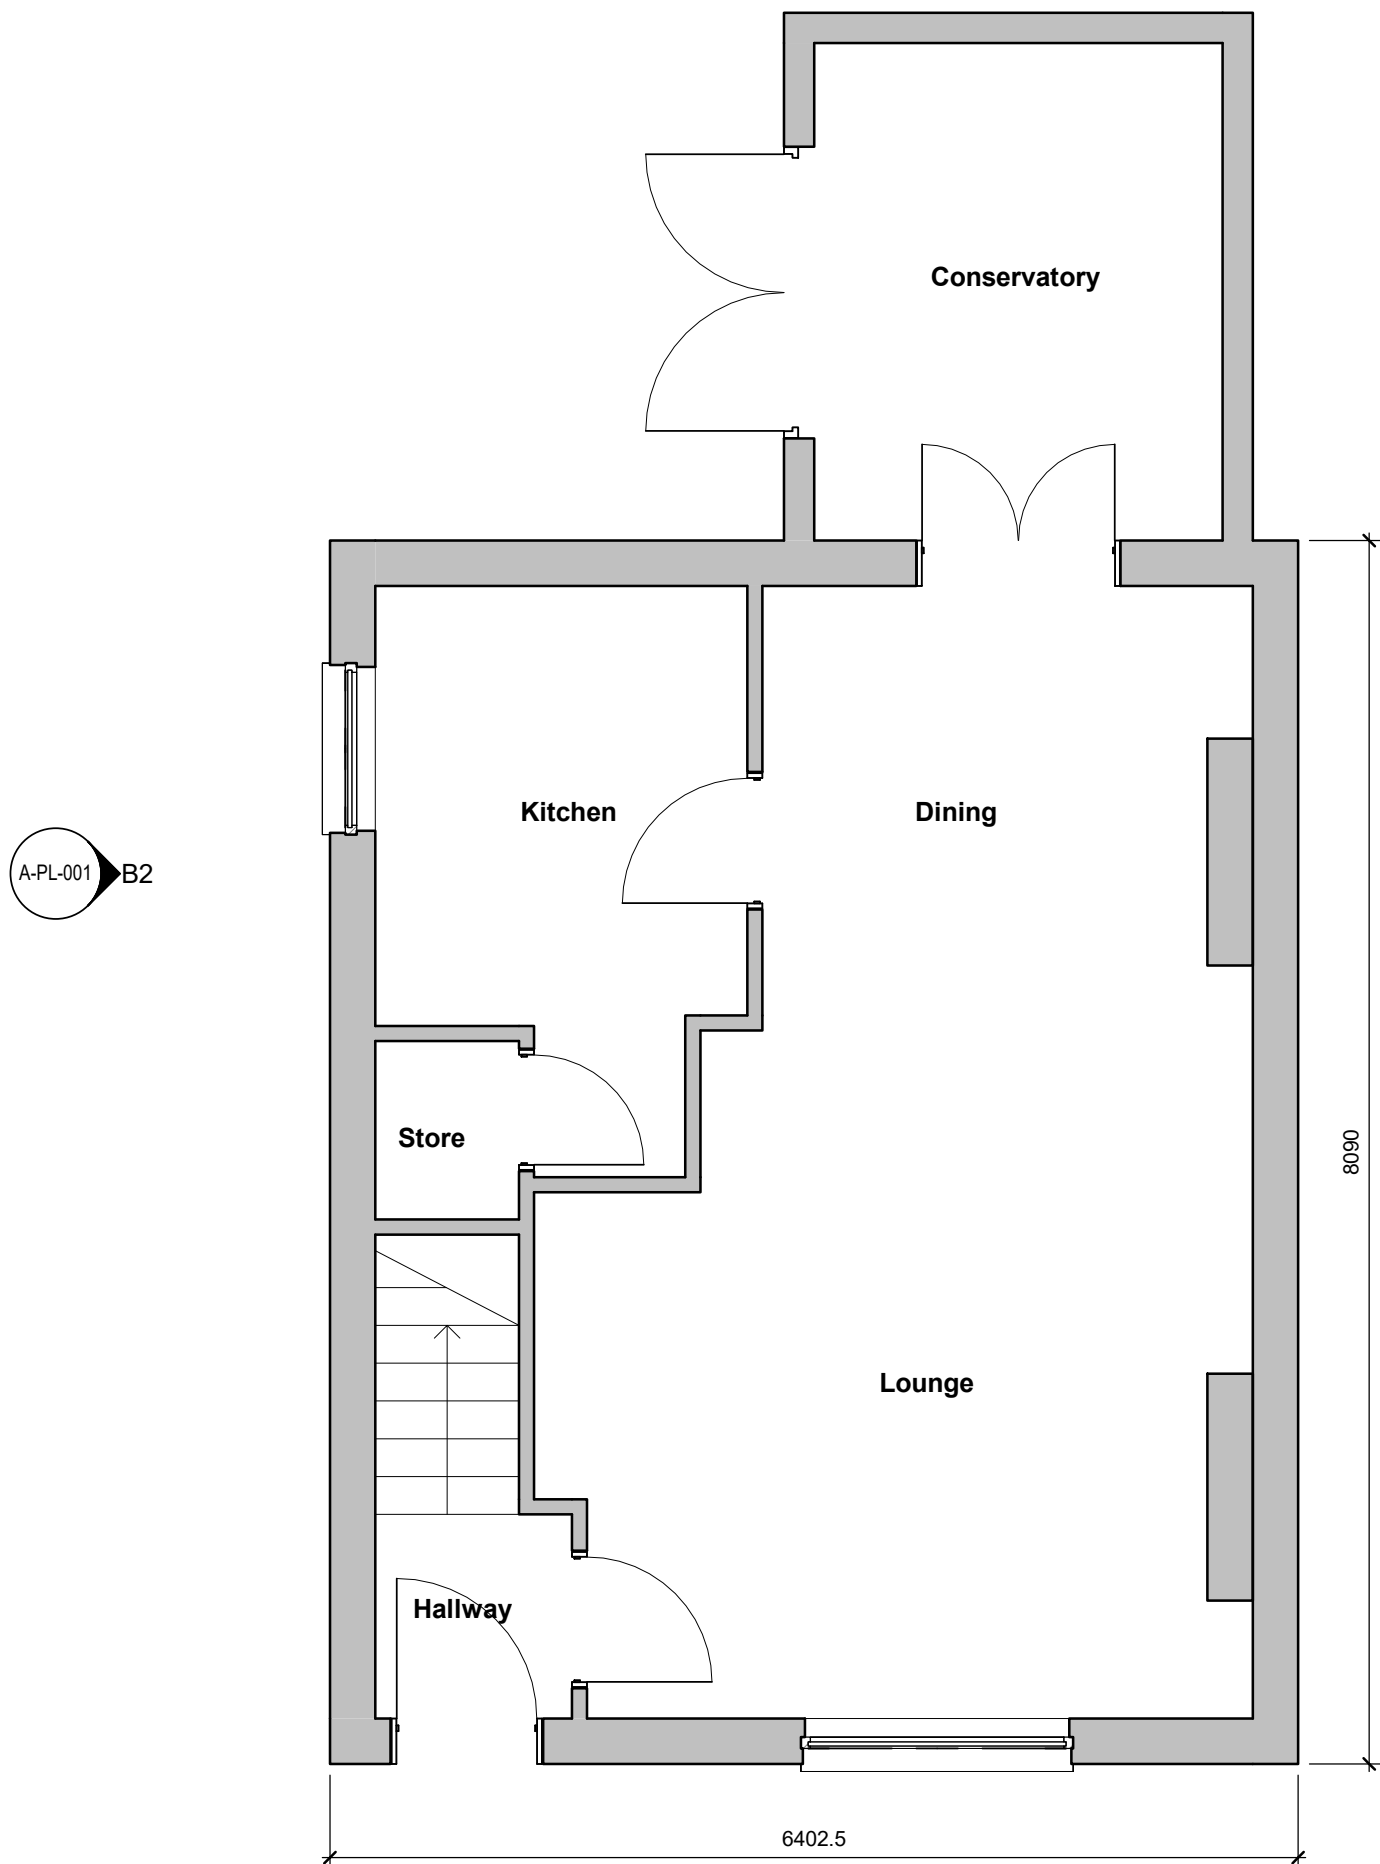

GROUND FLOOR LAYOUT  
EXISTING

NOTES

DO NOT SCALE FROM THIS DRAWING. USE FIGURED DIMENSIONS ONLY UNLESS EXPLICITLY AGREED. VERIFY ALL DIMENSIONS AND SETTING OUT ON SITE. NOTIFY ANY DISCREPANCIES TO THE ARCHITECT. FOR STRUCTURAL INFORMATION, REFER TO STRUCTURAL ENGINEER'S DRAWINGS. FOR M&E INFORMATION, REFER TO M&E ENGINEER'S AND SUB-CONTRACTORS' DRAWINGS. FOR HEALTH & SAFETY INFORMATION, REFER TO HEALTH & SAFETY RISK ASSESSMENTS.



Existing layout & dimensions to be confirmed  
subject to survey

REVISION P03	BY: APS	CHECKED: APS	DATE: 08/02/2024
Ground floor pulled out flush with existing wall.			
REVISION P02	BY: APS	CHECKED: APS	DATE: 27/01/2024
Extension width increased.			
REVISION P01	BY: APS	CHECKED: APS	DATE: 27/01/2024
For comments.			

STATUS

FOR COMMENTS

CURT

MR S CROSSLAND

PROJECT

EXTENSION  
FIR TREE, THURGOLAND

TITLE

EXISTING & PROPOSED PLANS

REV: P03	SCALE: 1: 50 @ A1	DRAWING NO: A-PL-000
----------	-------------------	----------------------