


# BARNESLEY WEST PHASE 1, EVCP & PARKING PLAN

All work to be carried out in accordance with the requirements of the Building Regulations, Water Authority and the Construction (Design and Management) Regulations currently in force. Do not scale from this drawing. Architect to be notified of any discrepancies. Verify relevant dimensions on site before commencing work or preparing shop drawings. This drawing is copyright.

Rev	Date	Description	By	Checked
A	23.06.21	Red Line boundary updated to align with site layout.	LA	TEAM
B	10.10.2023	Updated following amendments to site layout.	GF	-

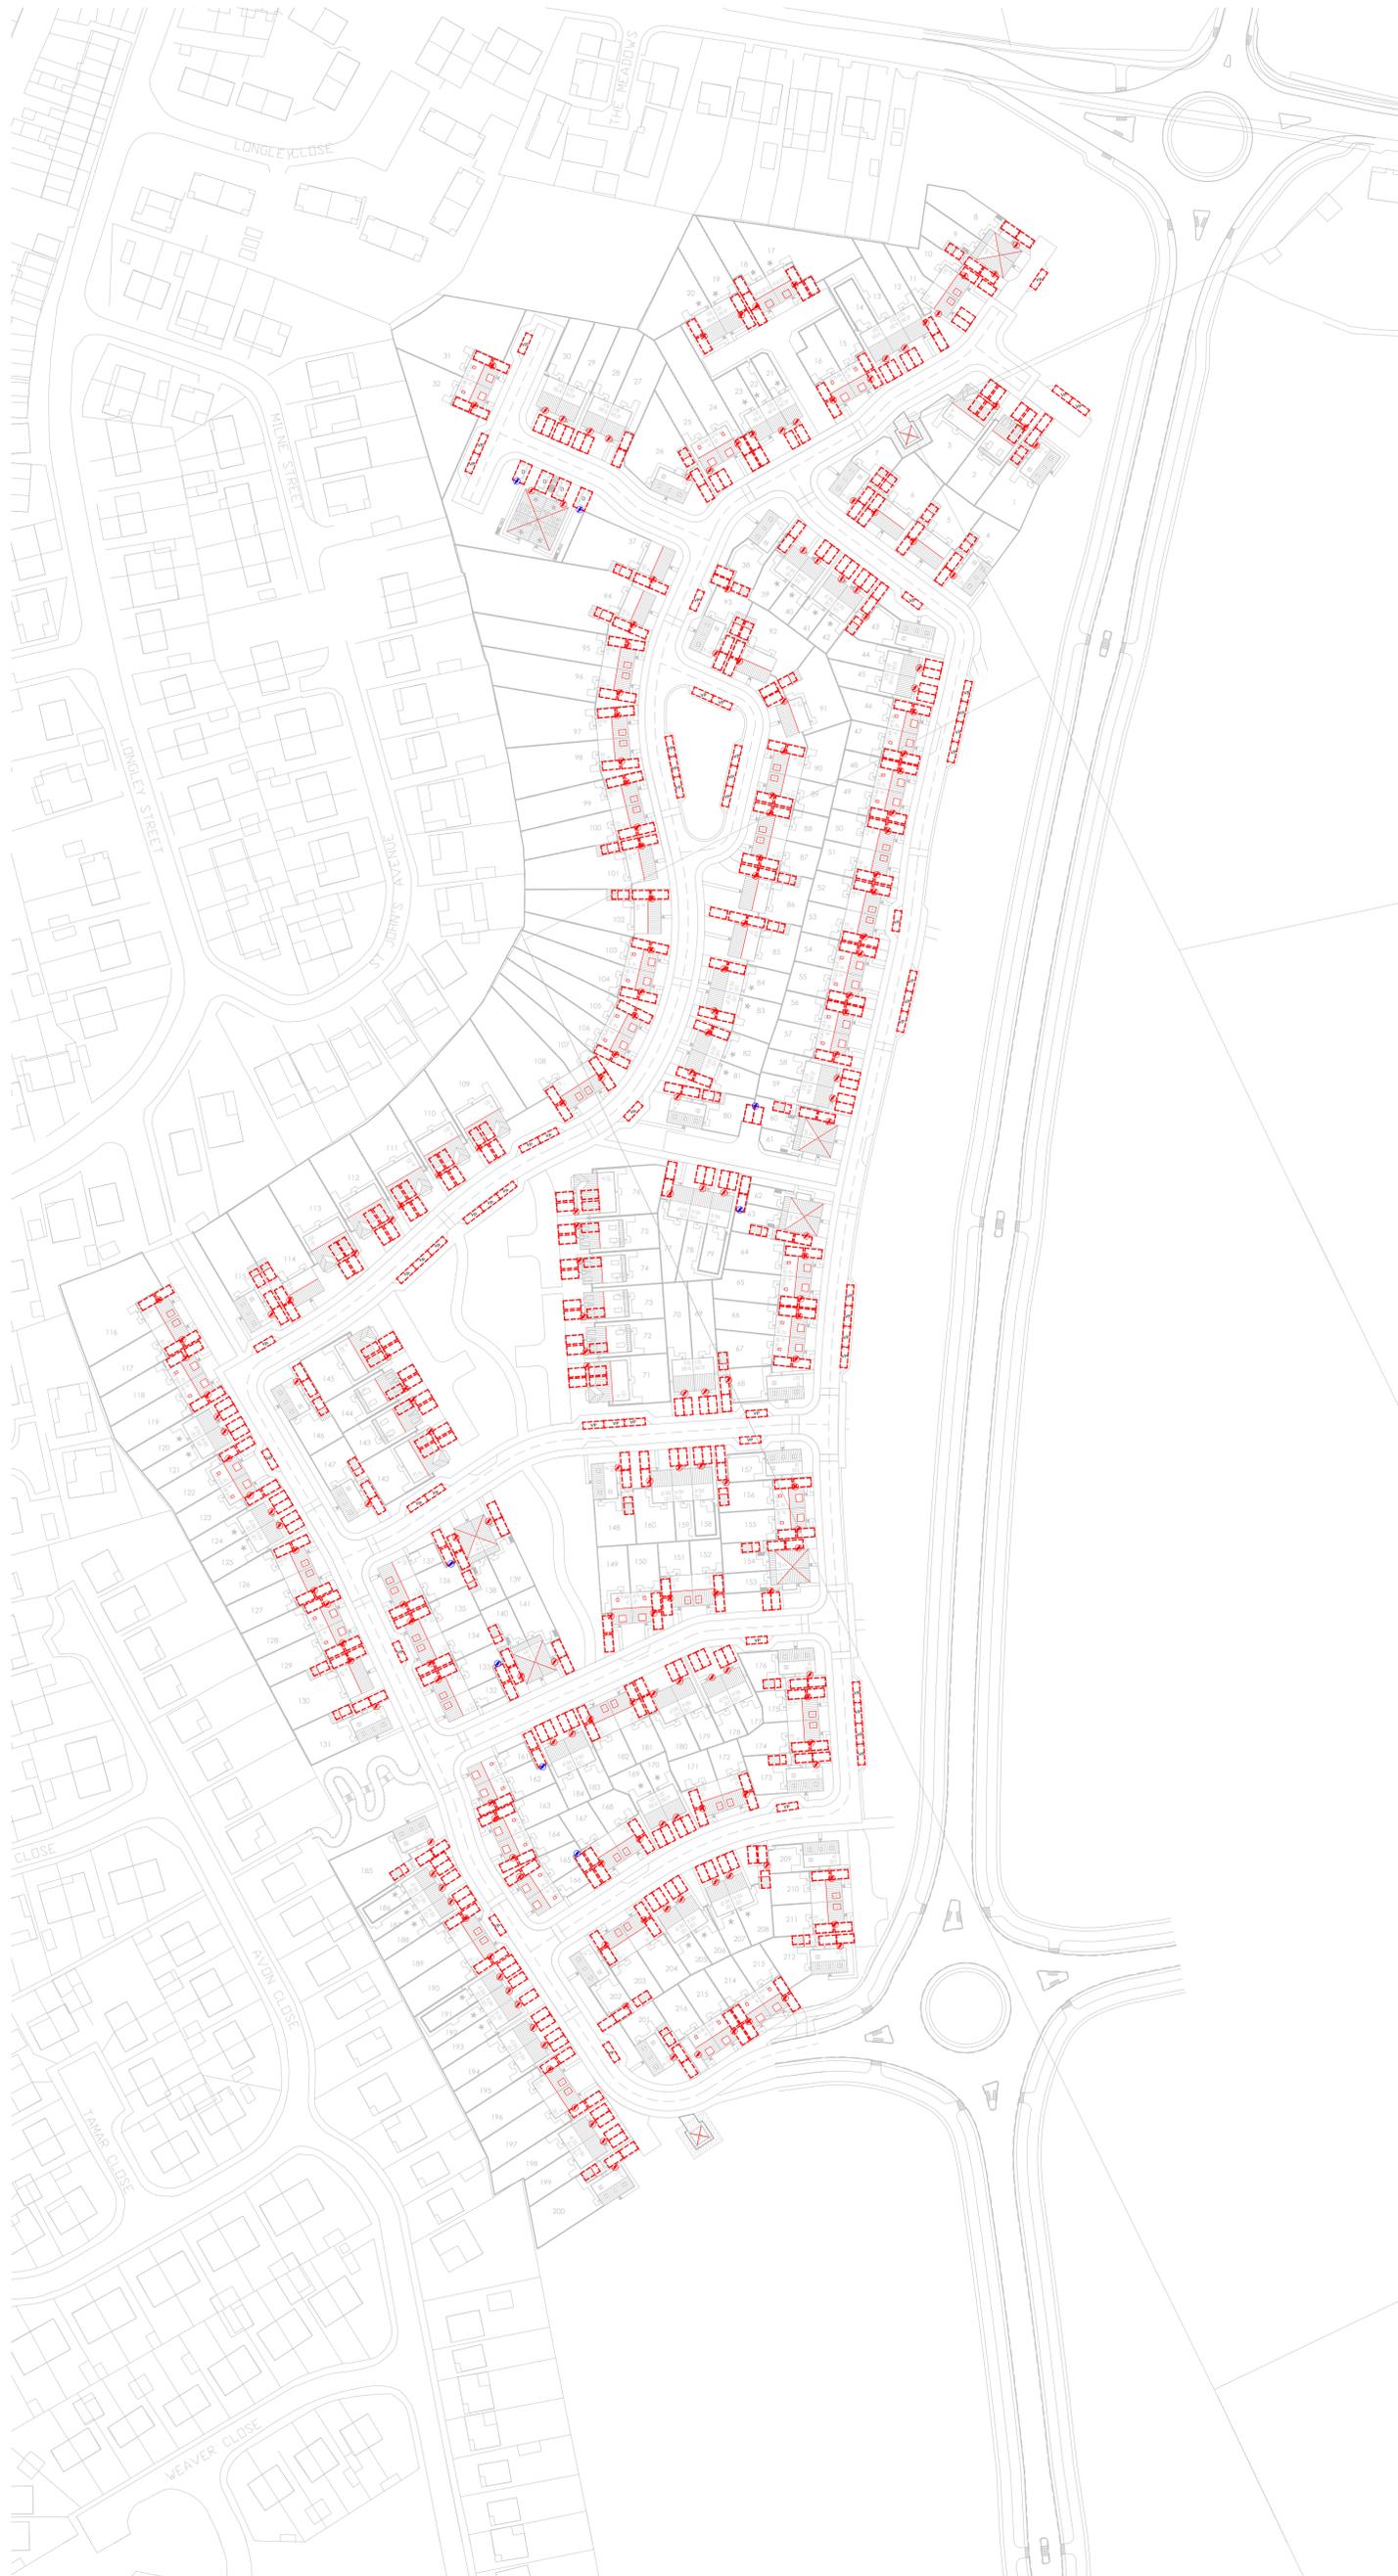

**PARKING LEGEND**

- Car Parking Bay (2.50m x 5.00m)
- Visitor Car Parking Bay (2.50m x 5.00m)
- M3 Car Parking Bay (2.50m x 5.00m)
- Electric Vehicle charging point - Wall Mounted
- Electric Vehicle charging point - Inset
- Inset parking bays

Note: all charging points are to be 32 Amp.



strata homes limited | quay point | lakeside | doncaster | DN4 5PL  
t: 01302 308508 www.strata.co.uk

scale: 1:1000@A1 | drawn by: LA | date: 06.05.21

Project: BARNESLEY WEST PHASE 1, S75 1

Drawing: CAR PARKING & EVCP PLAN

Planning Ref: N/A

Drawing Number: BY00102 - CPEVCP

Revision: B

