


Dyson Cote Farm, Dyson Cote Lane, S36 8YR

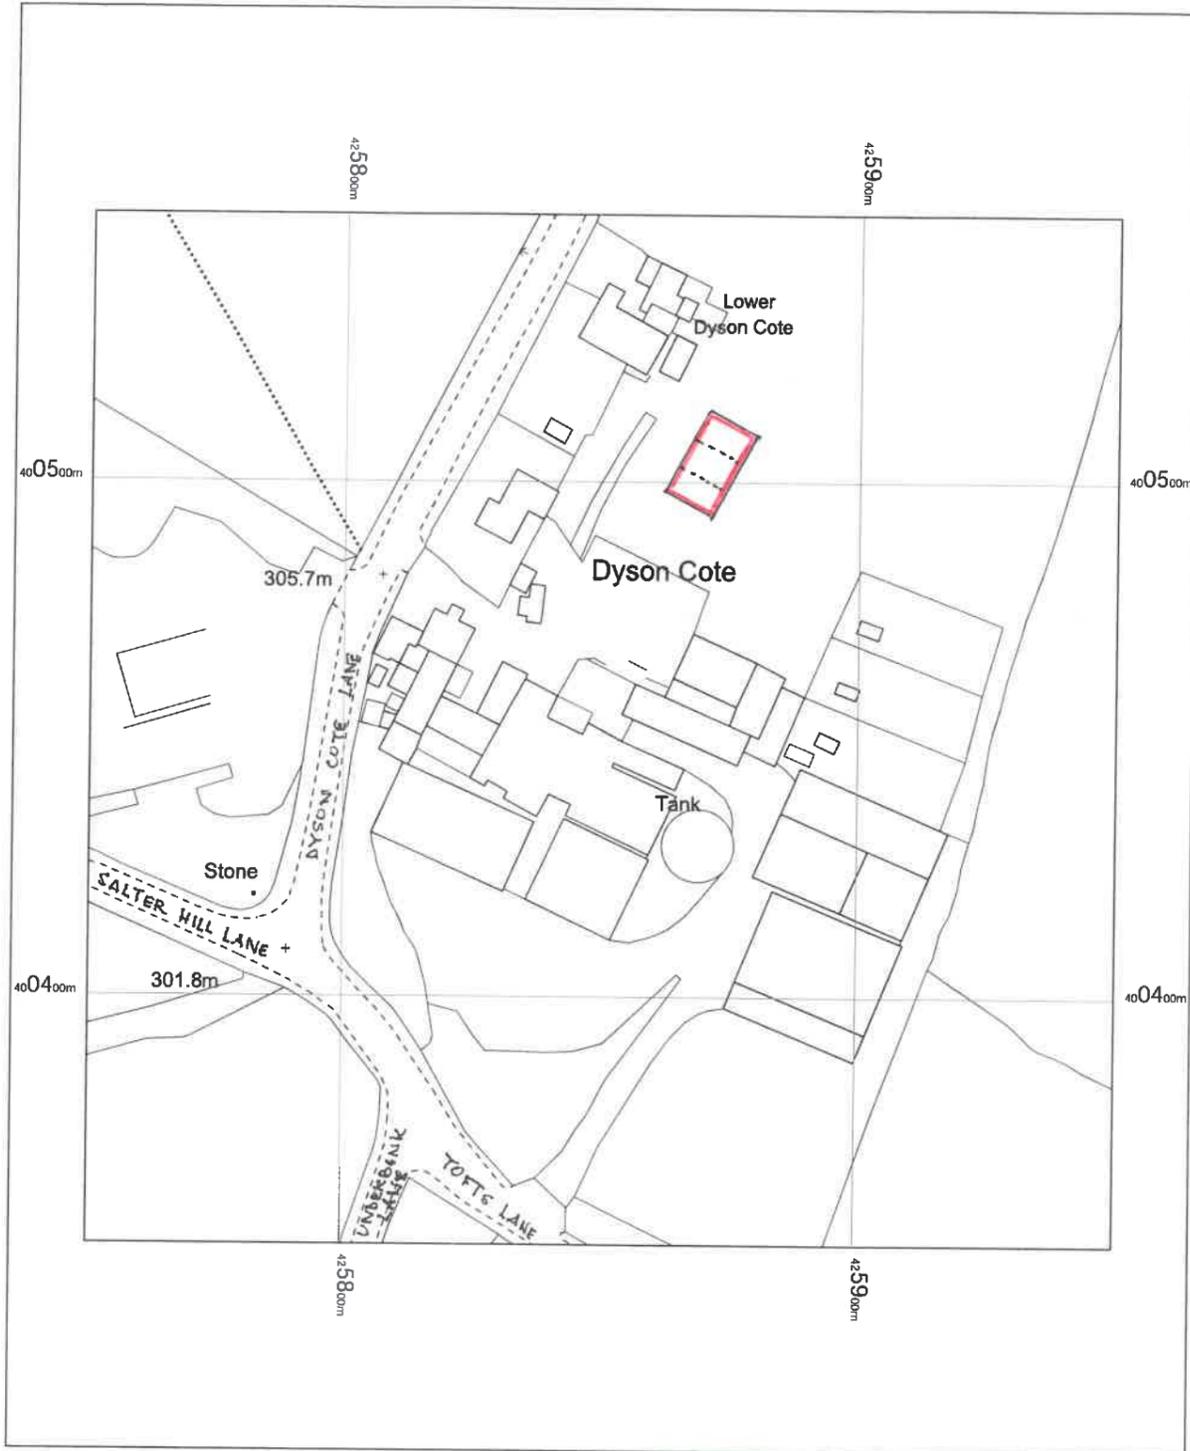

Dyson Cote Farm
Dyson Cote Lane,
Snowden Hill,
Sheffield,
Barnsley,
S36 8YR

OS MasterMap 1250/2500/10000 scale
Friday, September 26, 2025, ID: MPMBW-01243367
www.blackwellmapping.co.uk

1:1250 scale print at A4, Centre: 425850 E, 400452 N

©Crown Copyright Ordnance Survey. Licence no.
100041041





**BLACKWELL'S
MAPPING SERVICES**
PERSONAL & PROFESSIONAL MAPPING
www.blackwellmapping.co.uk

TEL: 0800 151 2612
maps@blackwell.co.uk

Holding No. 47 726 0043
101 Hectares



LOCATION PLAN

SCALE: 1/1250

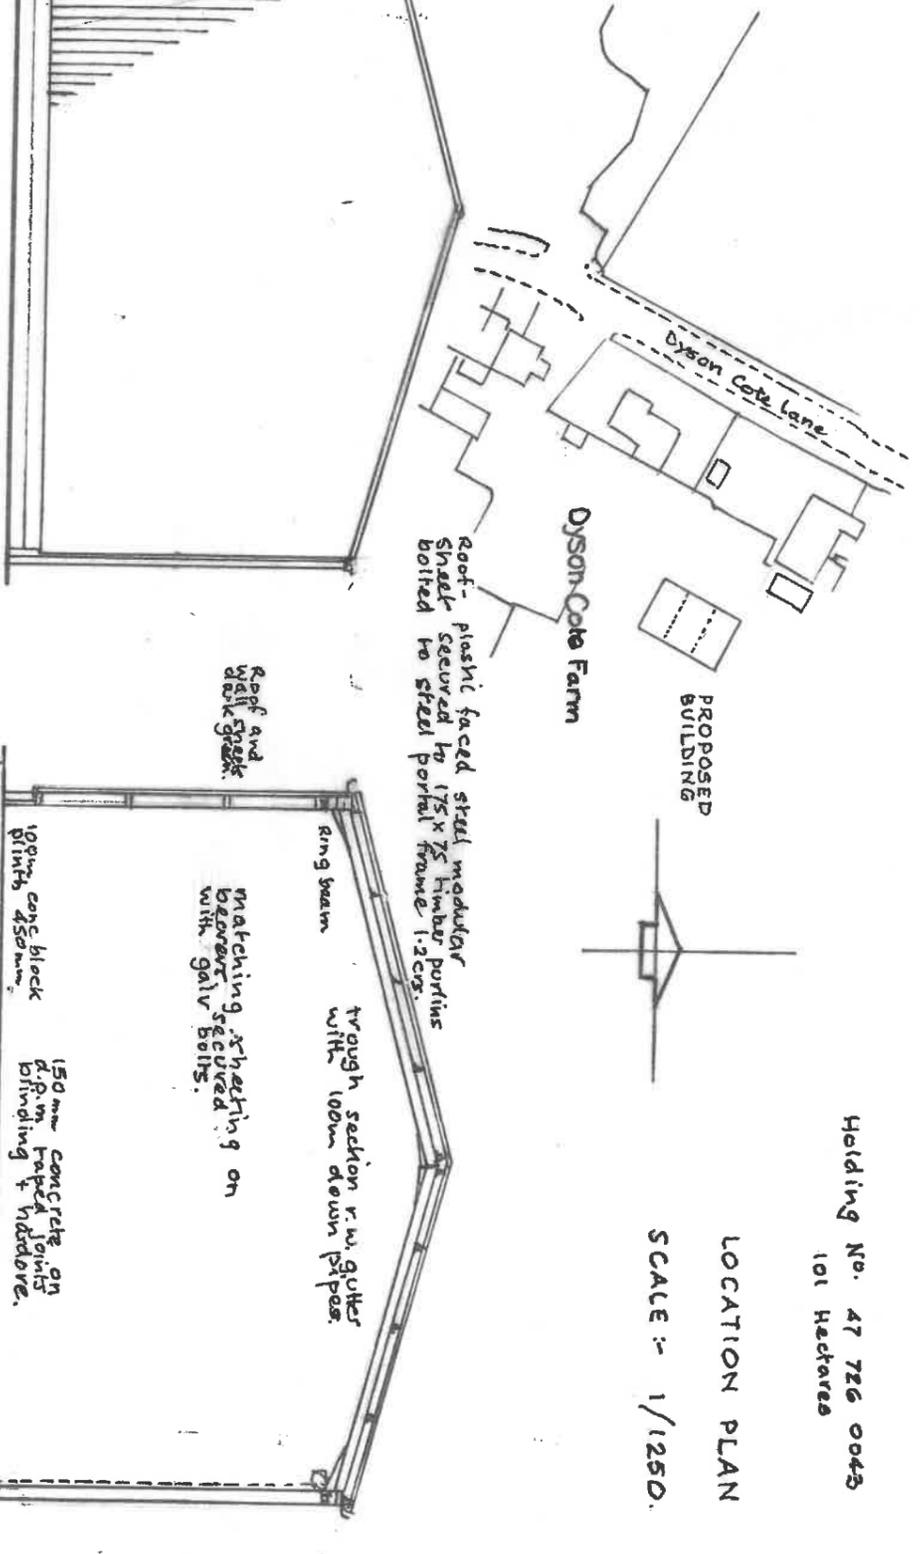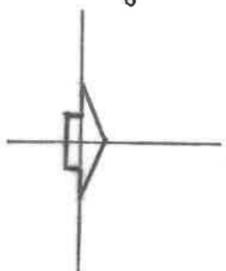


SIDE ELEVATIONS

SECTION

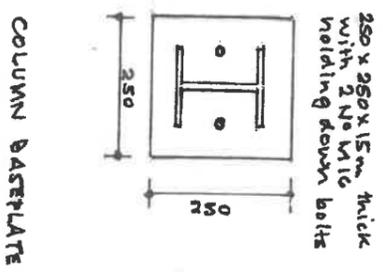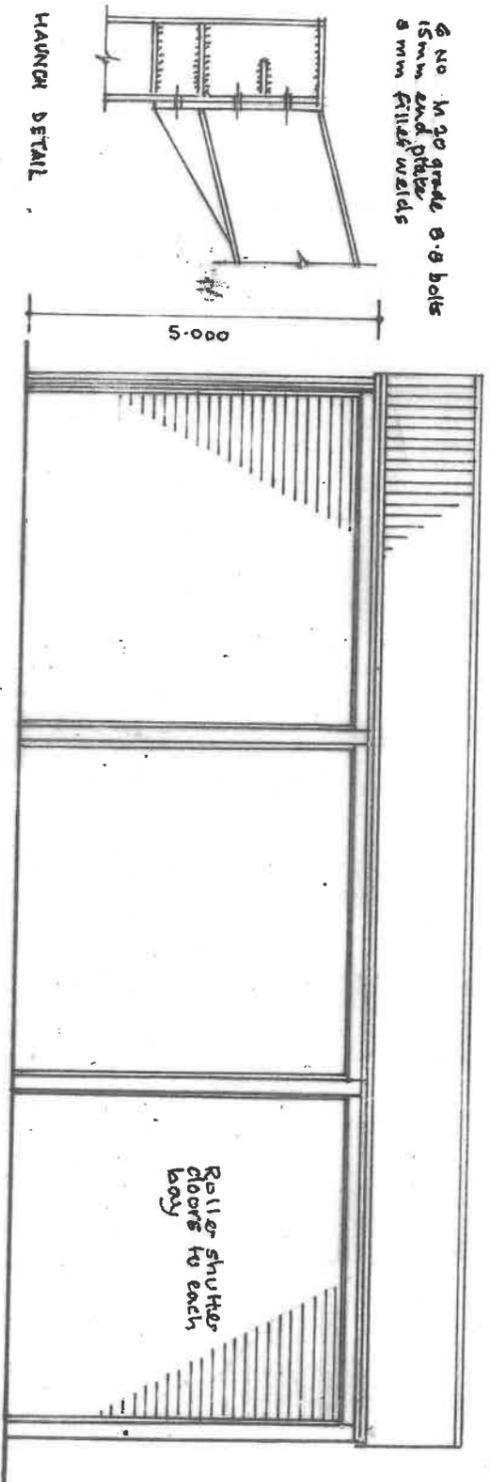

HAUNCH DETAIL

FRONT ELEVATION

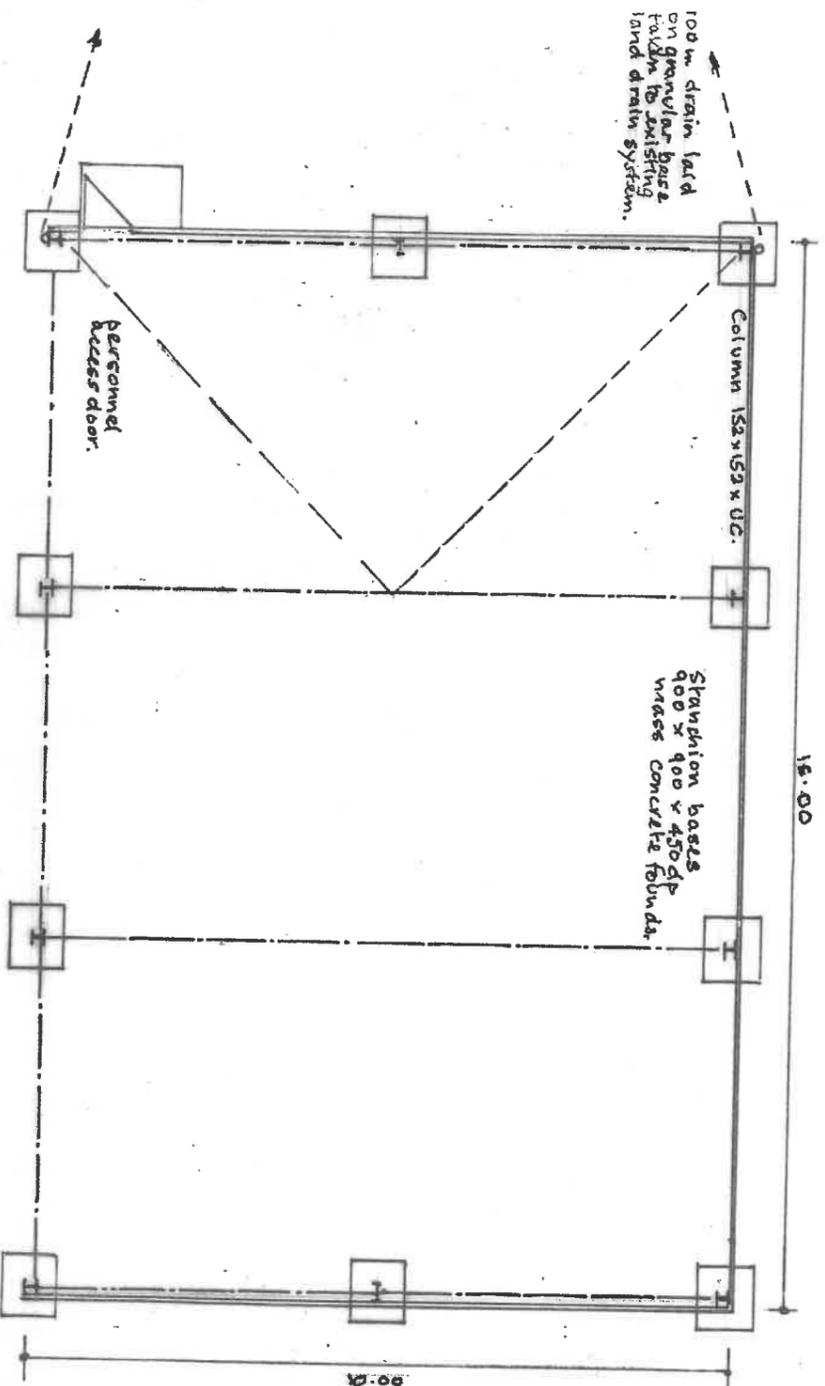

PLAN

SCALE: 1 - 100.

GENERAL PURPOSE 3 BAY GENERAL AGRICULTURAL EQUIPMENT & STORE MAINTENANCE

DYSDON COTE FARM - DYSDON COTE LANE, SNOWDEN HILL S36 8YR FOR K STUART & SONS.