


PROPOSED FIRST FLOOR PLAN

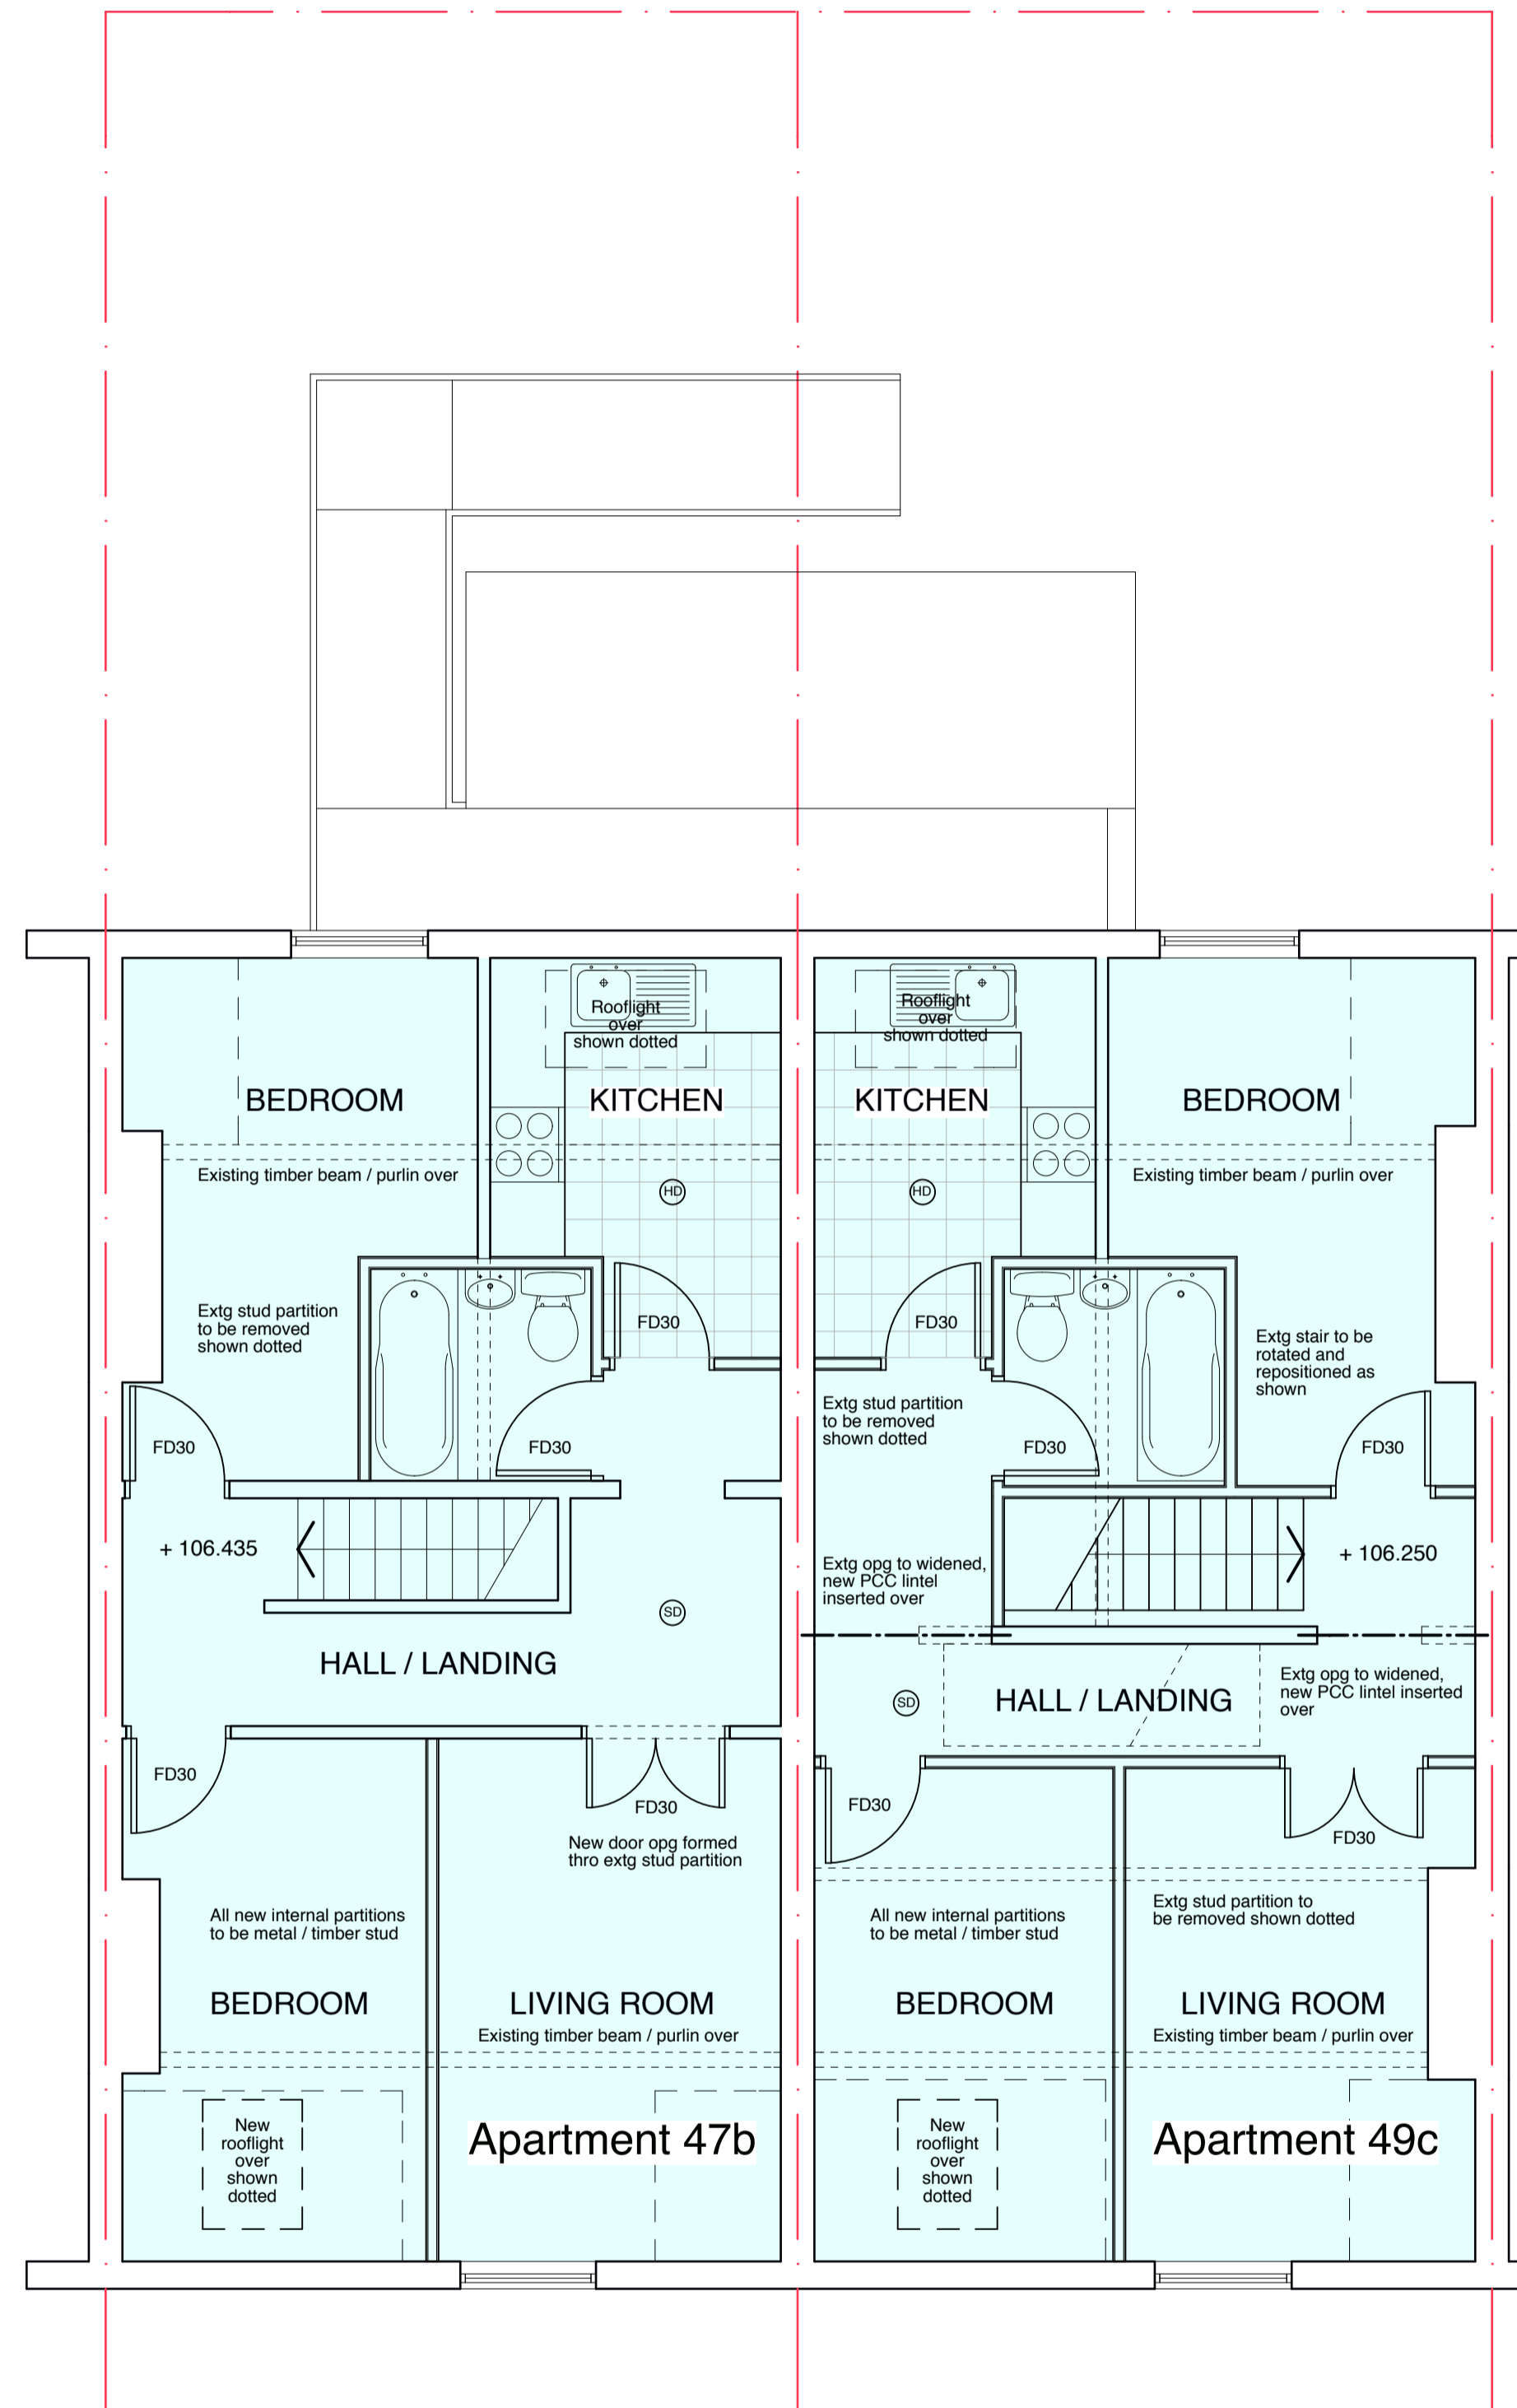

PROPOSED SECOND FLOOR PLAN