


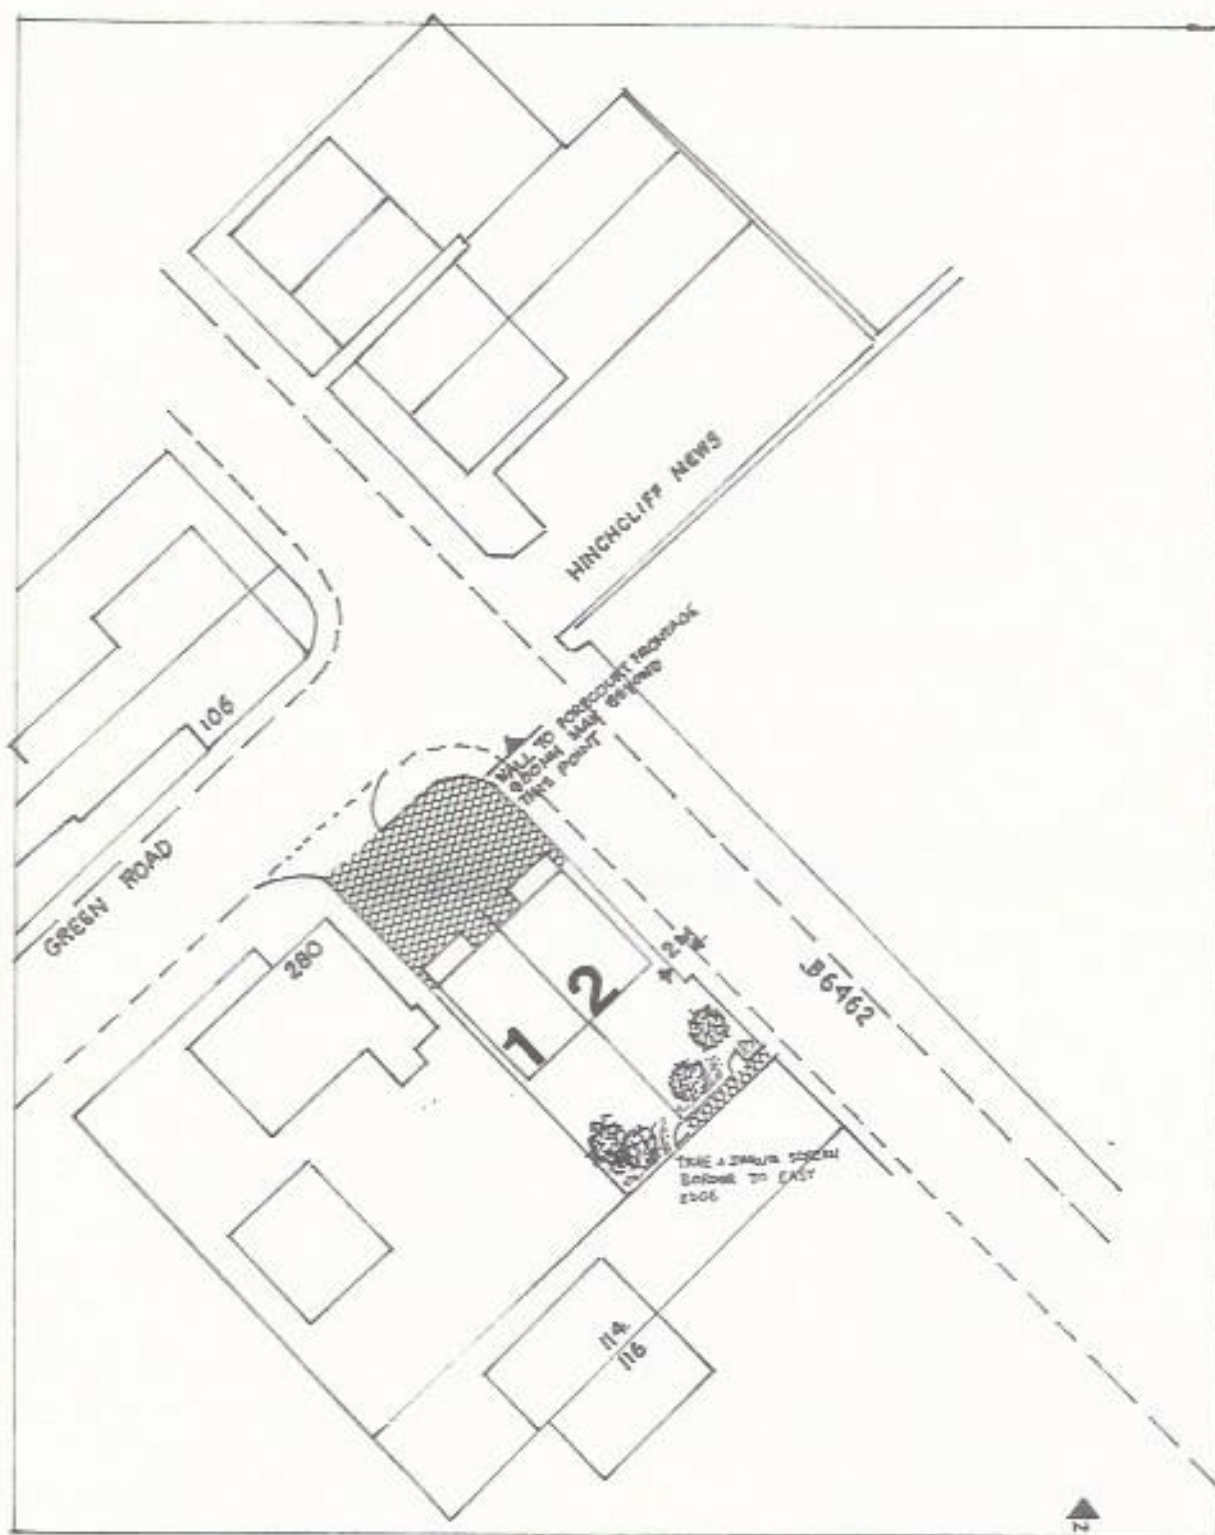

2 TOWN HOUSES GREEN ROAD PENISTONE - SITE LAYOUT
SCALE 1:500 DRG A1 1/2020

Michael A. Clynh
Architect, Town Planner, Property Consultant
DIP.ARCH. DIP. T.P. A.R.I.B.A. F.R.S.A.

14 Huddersfield Road, Ingbirchworth, Penistone
Sheffield S36 7GF

Tel: 01226 766308