


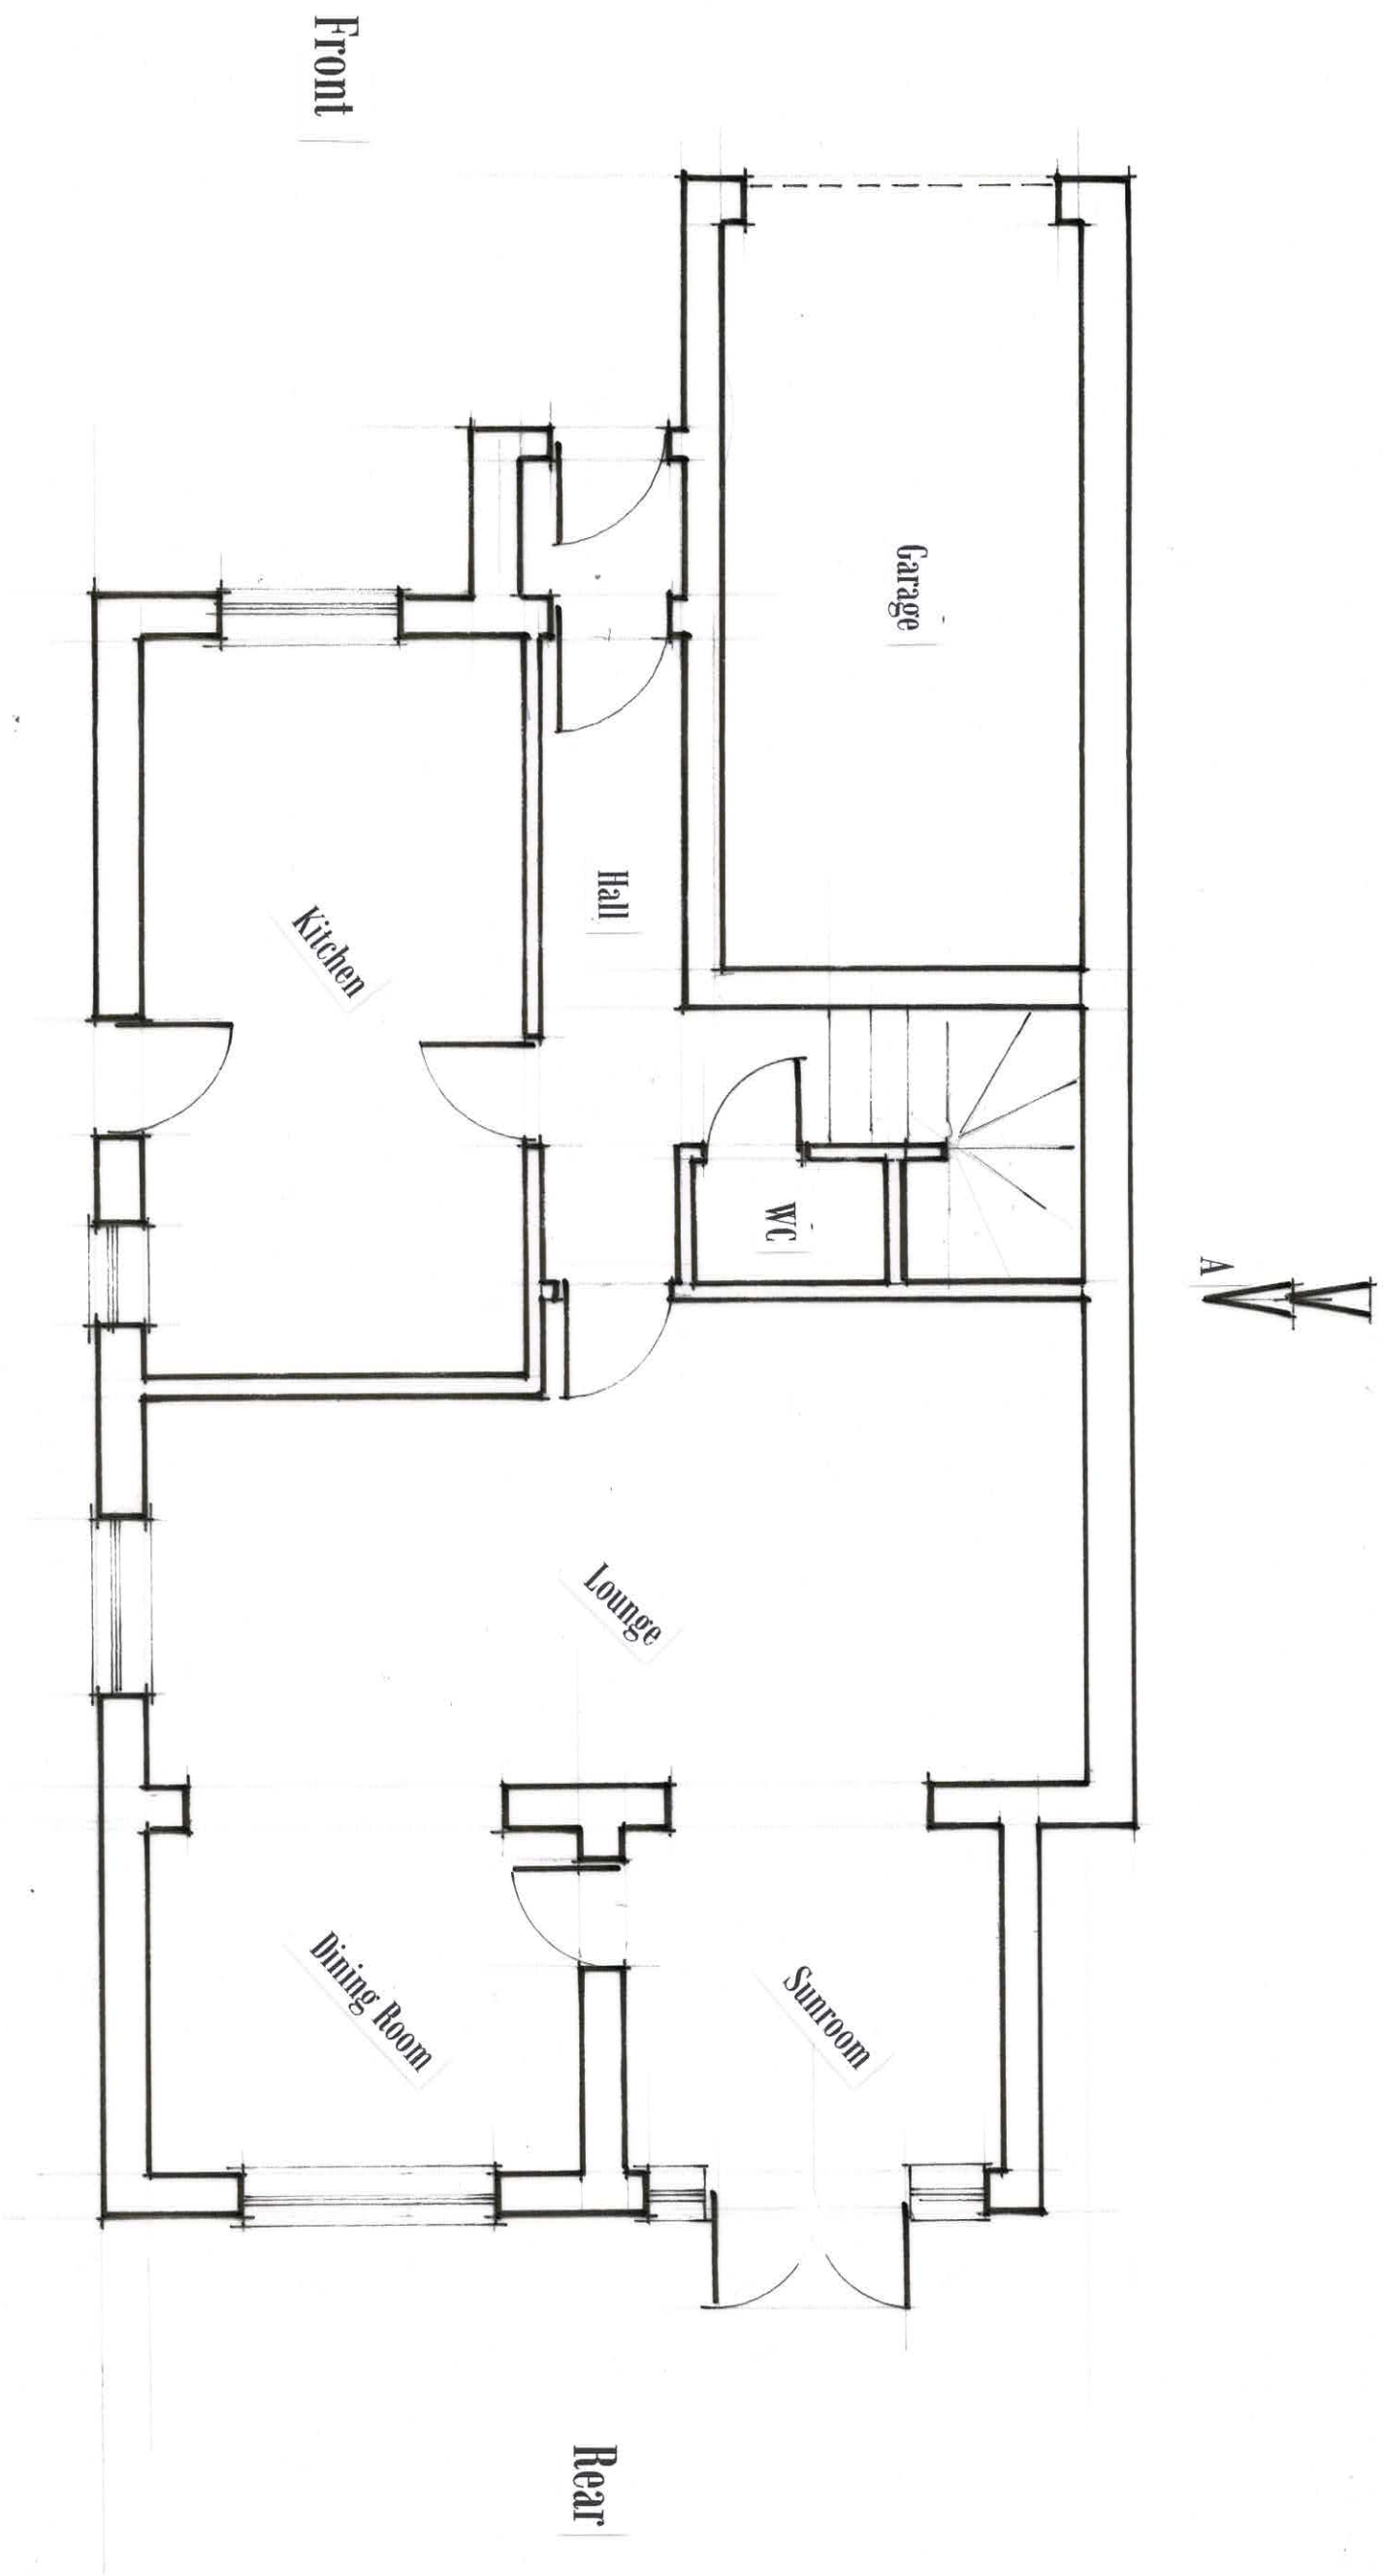

Front

Garage

Hall

Kitchen

WC

Lounge

Dining Room

Sunroom


Rear

B
A

A
V

Existing Ground Floor Layout


1 : 50 @ A3

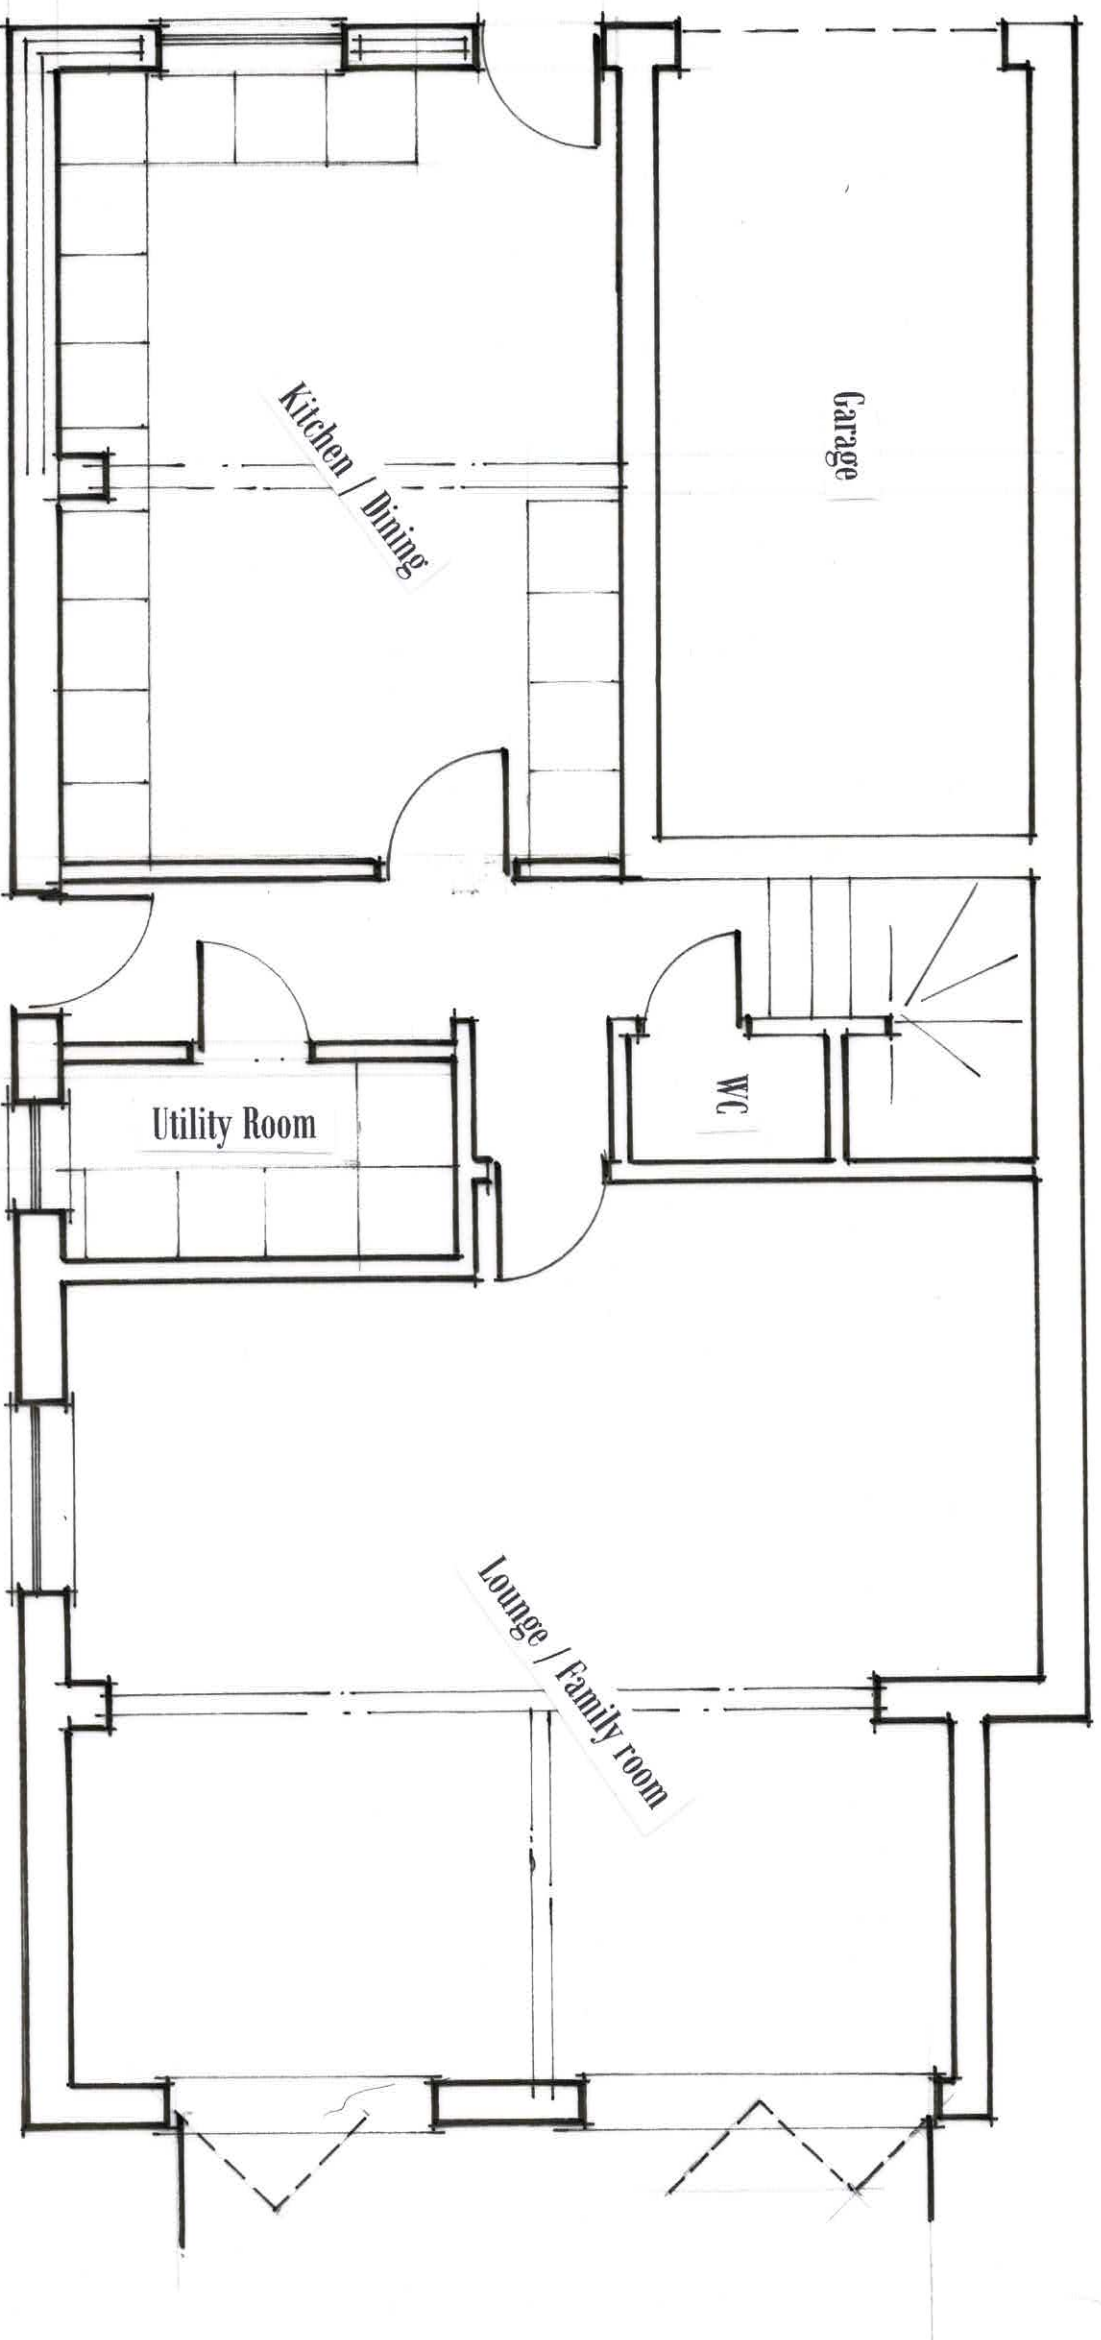


The kitchen extension to be brought forward to the same line as the garage. This forward extension should fit seamlessly and be in keeping with the neighbouring properties, most of which have varied forward projections.

Proposed Ground Floor Layout

1 : 50 @ A3

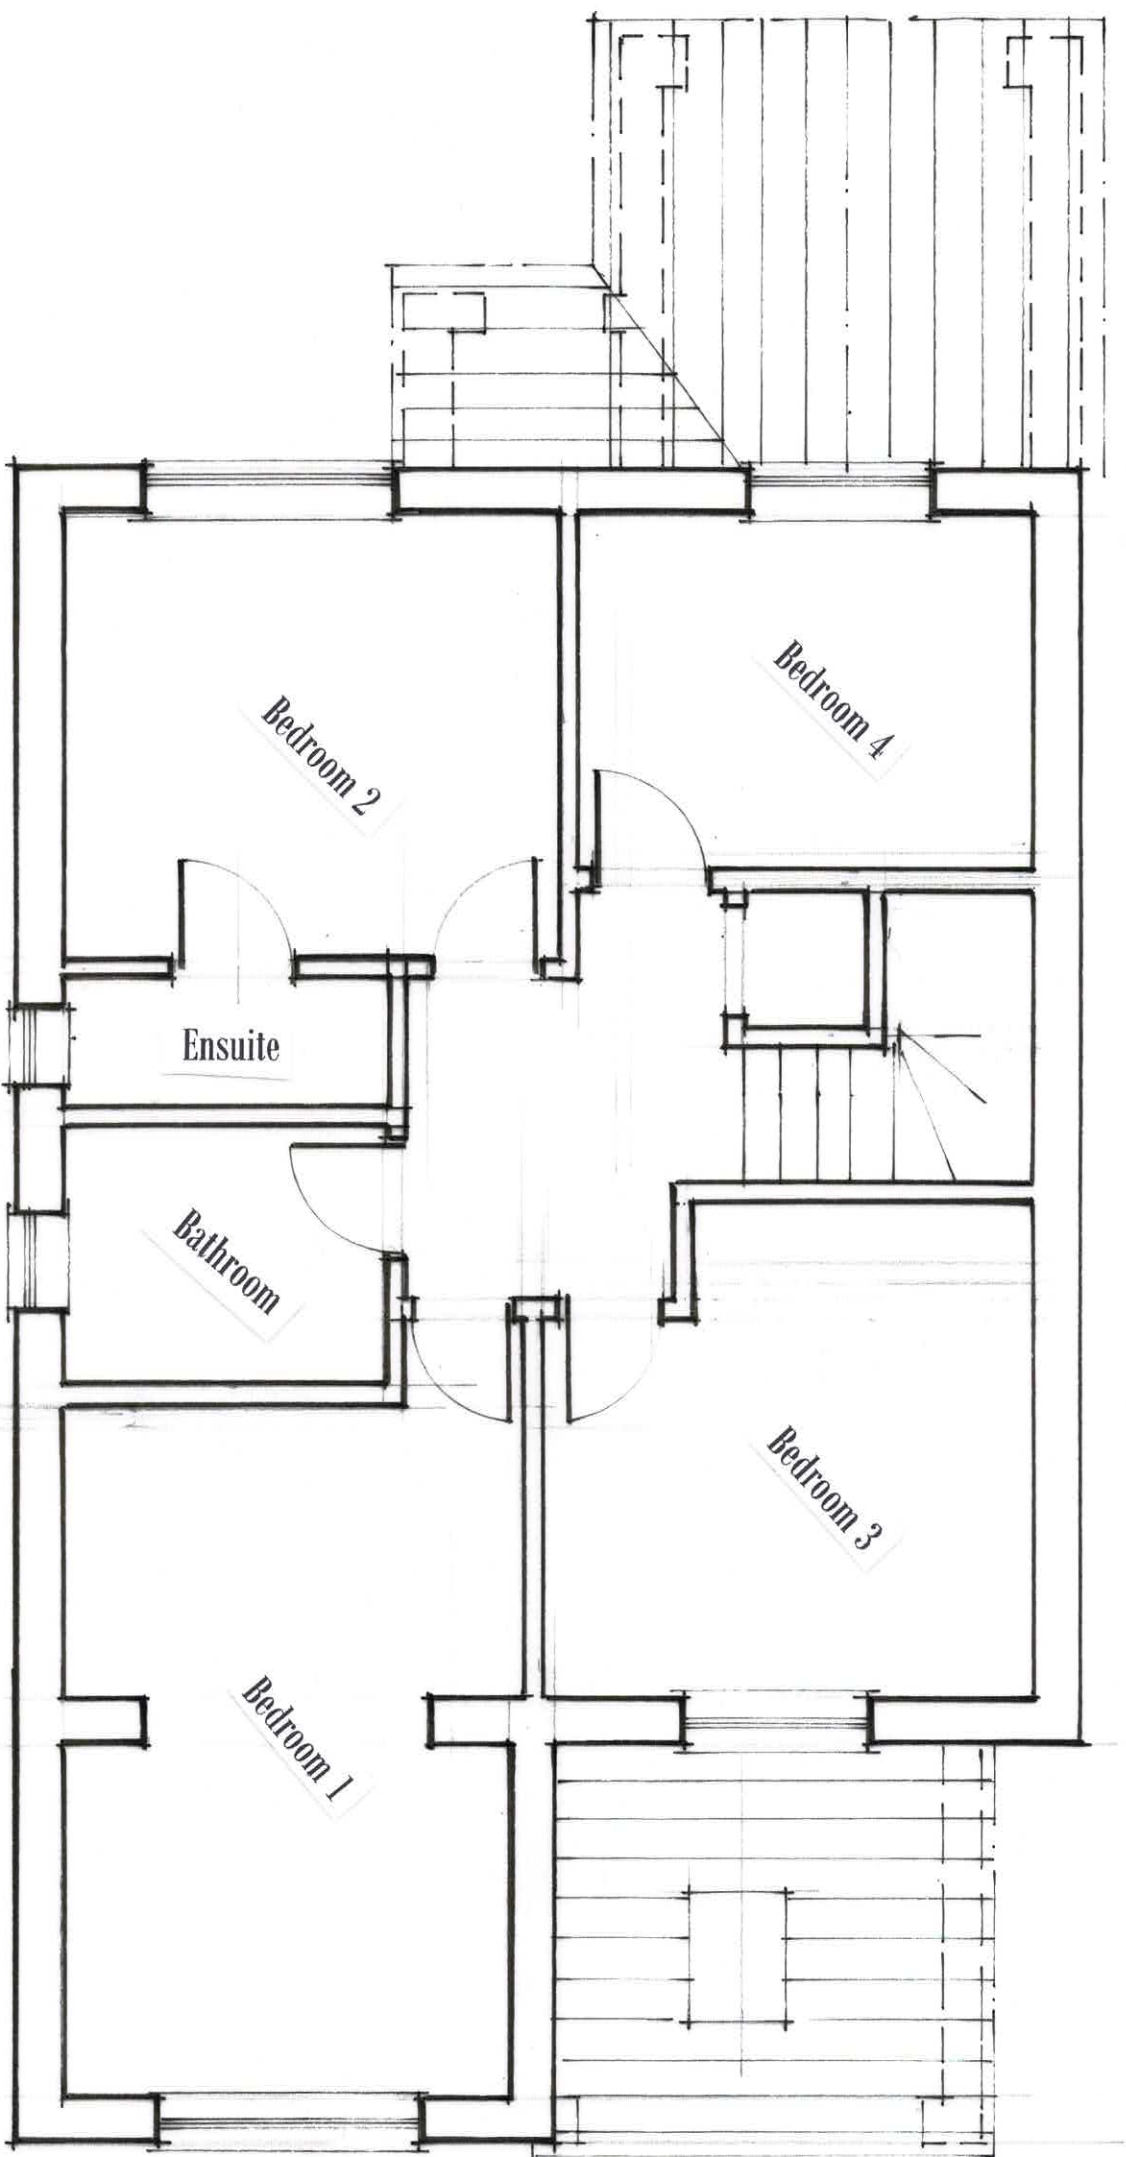


Existing First Floor layout
1 : 50 @ A3

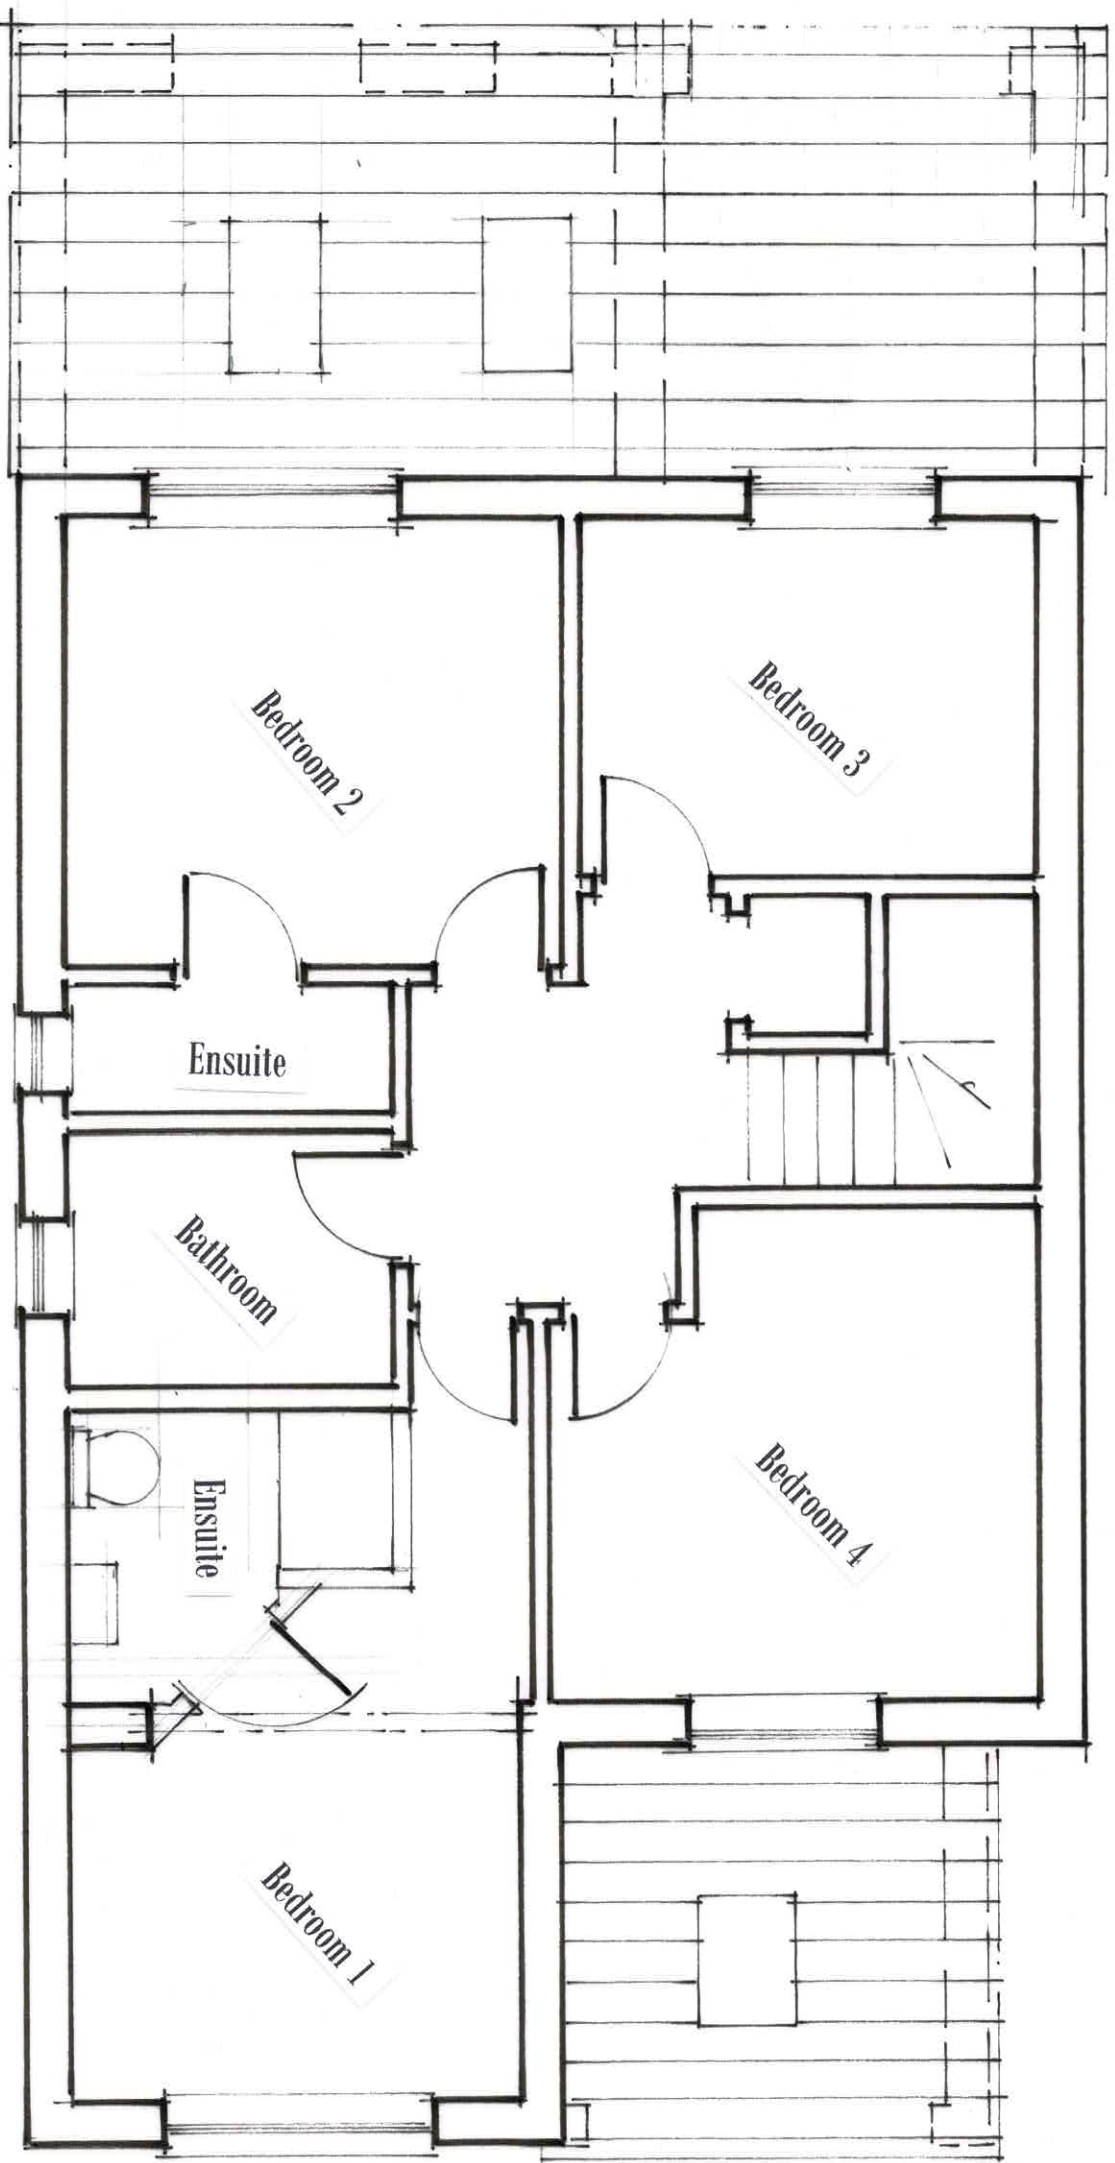


Proposed First Floor Layout
1 : 50 @ A3




Side Elevation On B

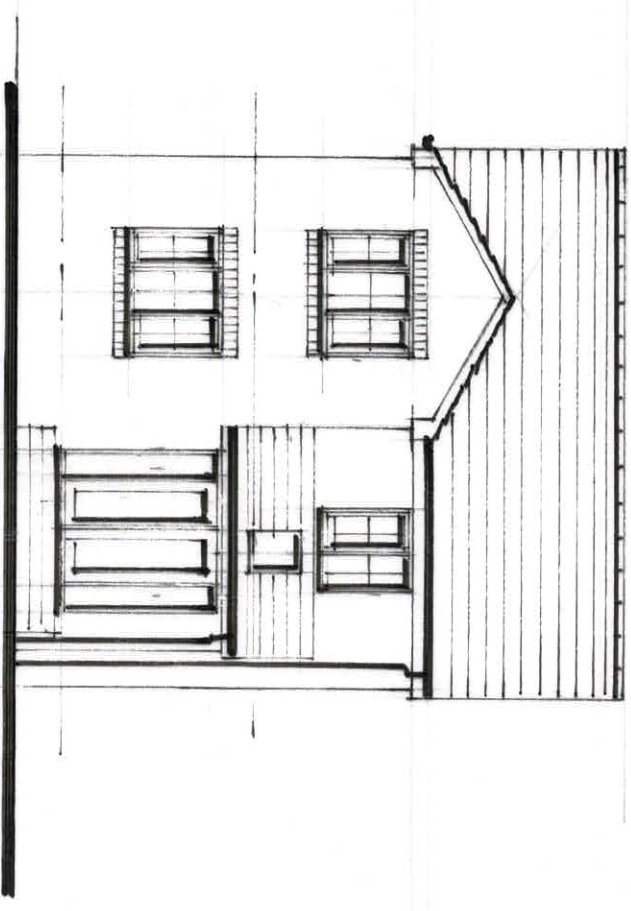

Rear Elevation

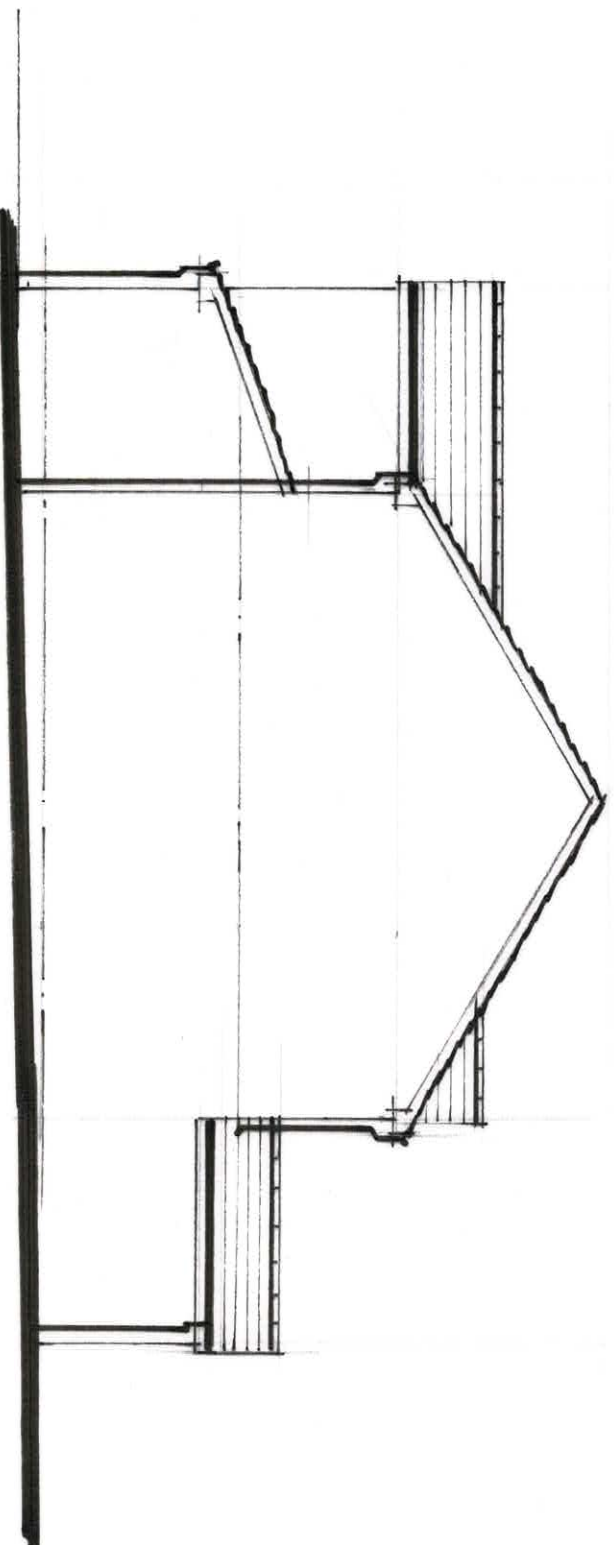


Side Elevation On A

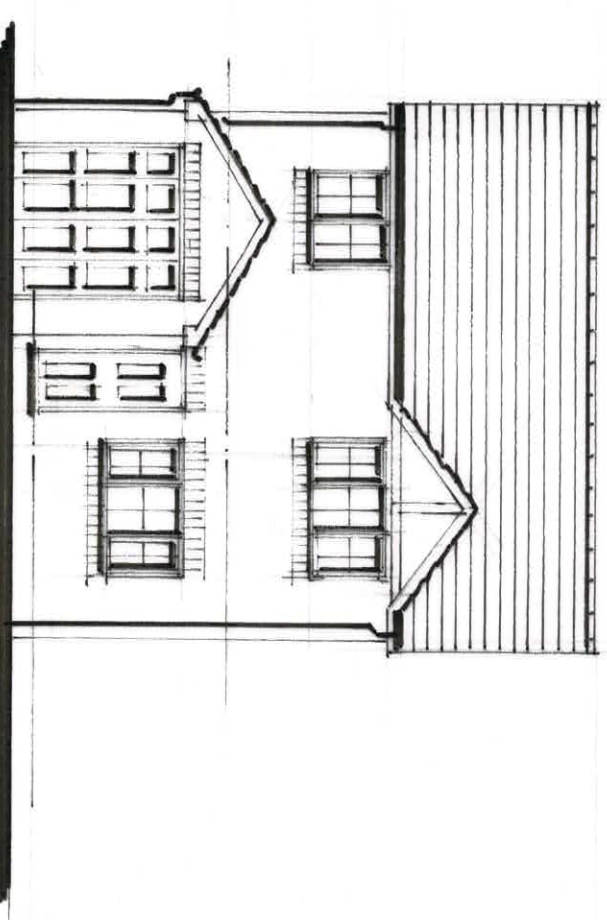

Front Elevation

Existing Elevations


1 : 100 @ A3

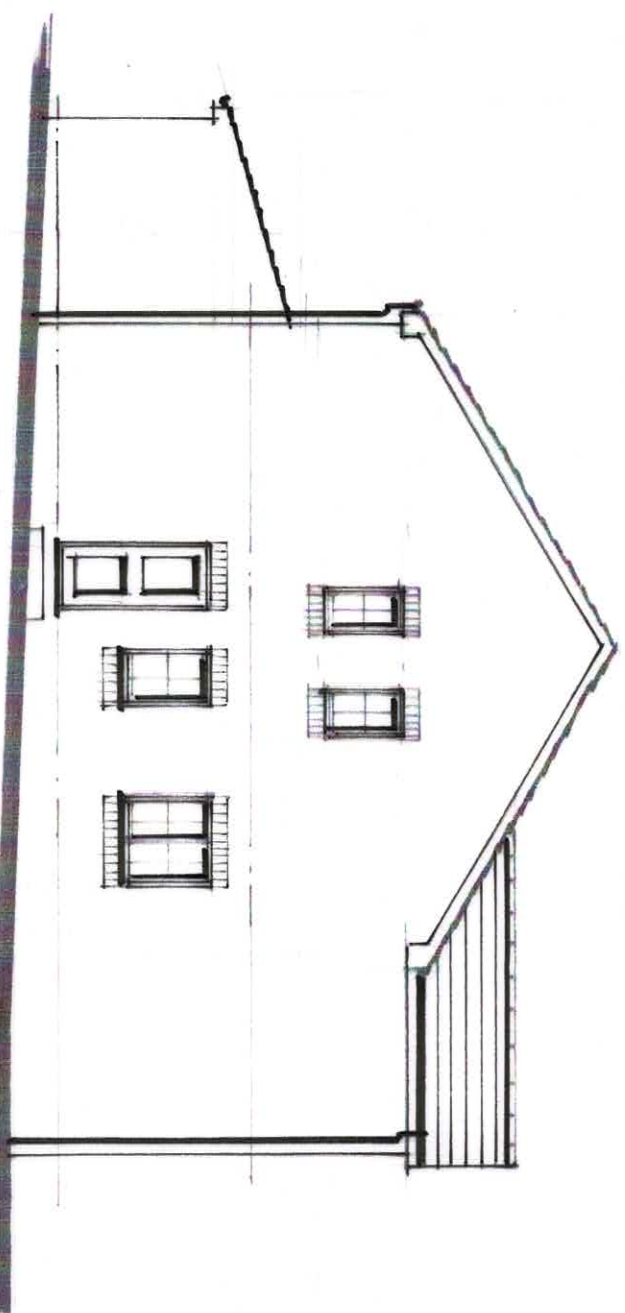


Side Elevation On B



Rear Elevation

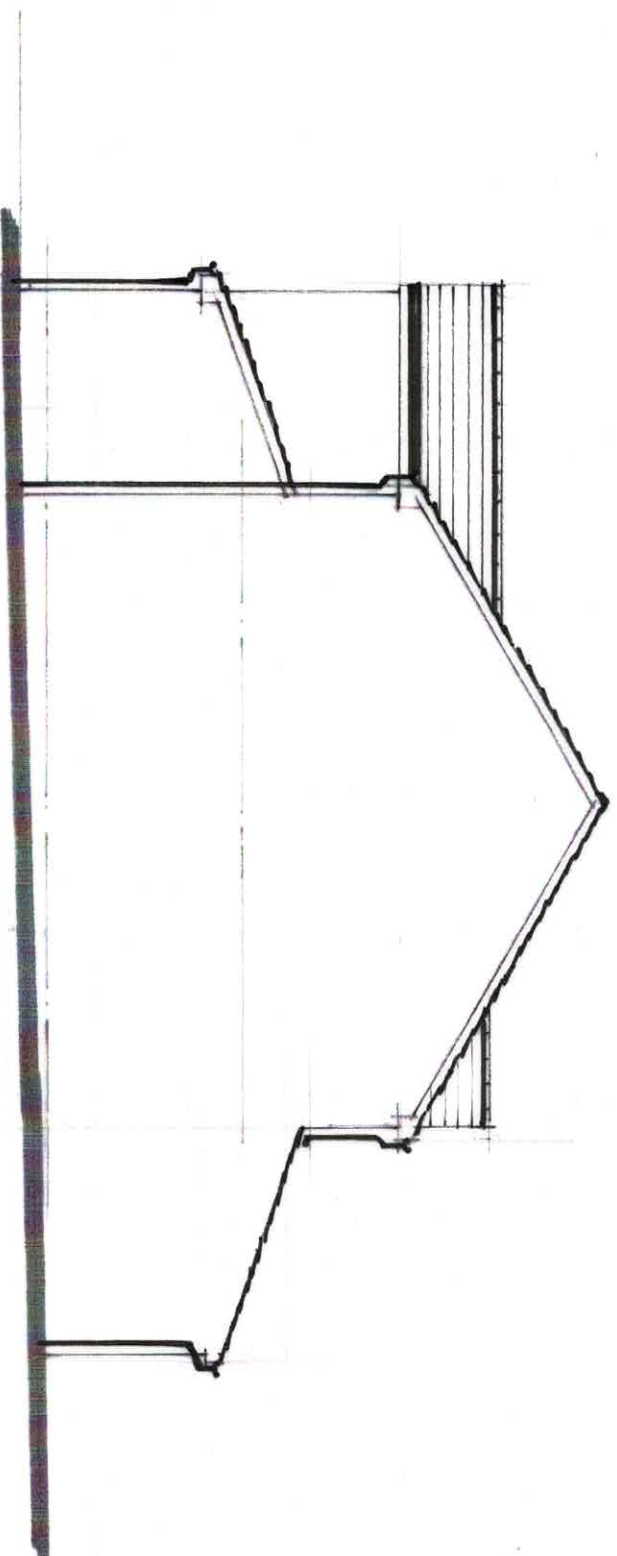

Side Elevation On A

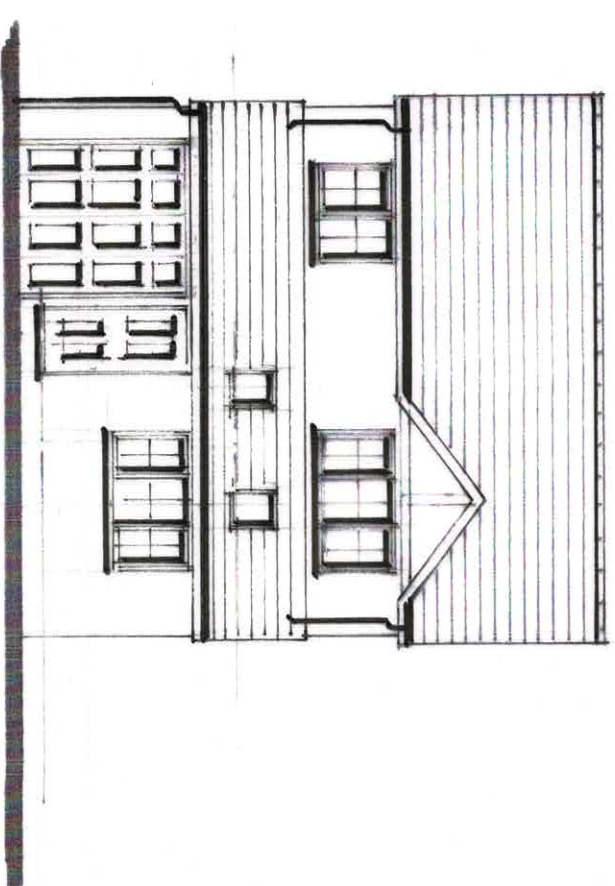

Front Elevation

Proposed Elevations

1 : 100 @ A3