


Generic Perspective (1)

1:1

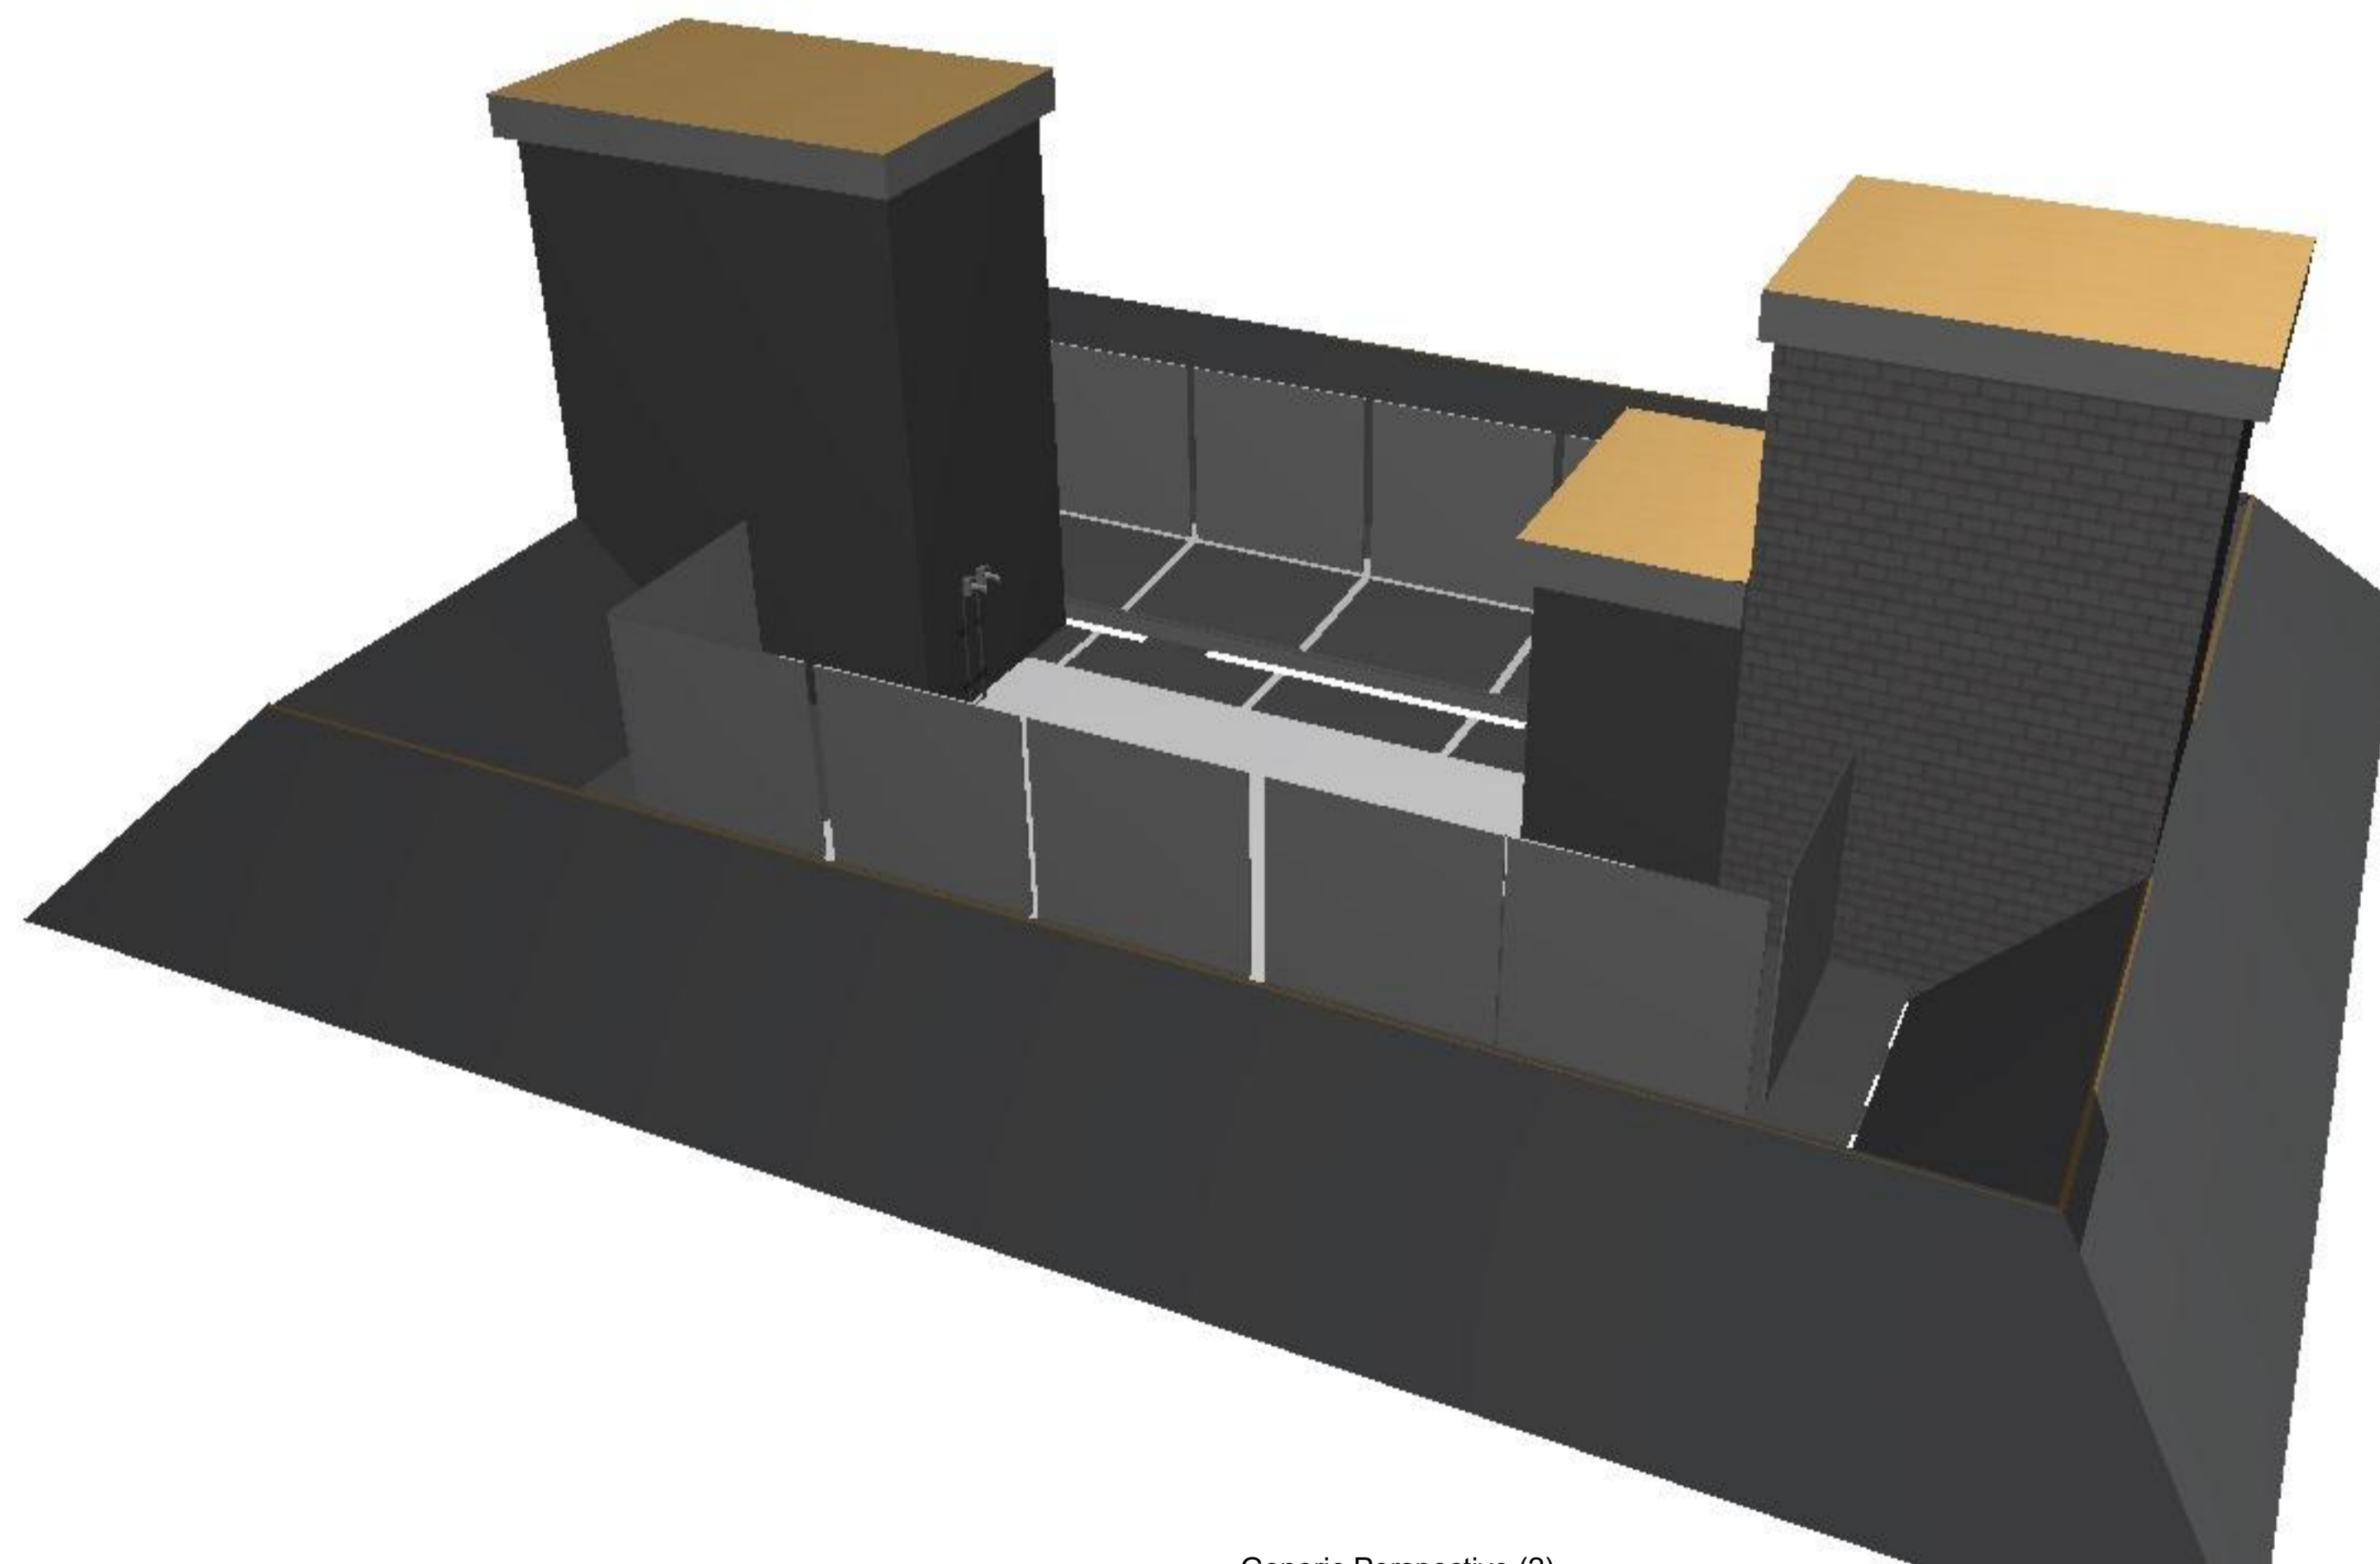

Generic Perspective (2)

Client: A AND M CORPORATE LETTING,
RIDGE HALL, CHAPEL EN LE FRITH
HIGH PEAK, DERBYSHIRE SK23 9UD


Project: PROPOSED NEW LEAD ROOF, GLASS
BALUSTRADE TO DARLEY CLIFF HALL
KINGWELL ROAD, WORSBROUGH

Drawing Title: PERSPECTIVES

Scale: 1:1 **Date:** 05/07/2019

Drawn By: AR **Rev:**

Drawing Nr: P1

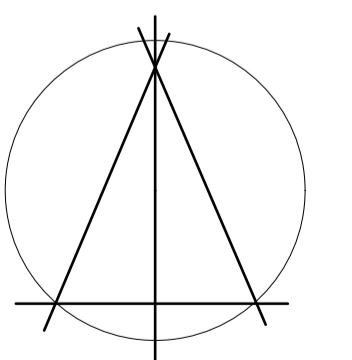

Alan Robinson
Chartered Architect BA Dip Arch RIBA BSc (Hons)
2 Gawber Road, Barnsley S75 2AF
Tel/Fax 01226 286066
Mob: 07947808933