



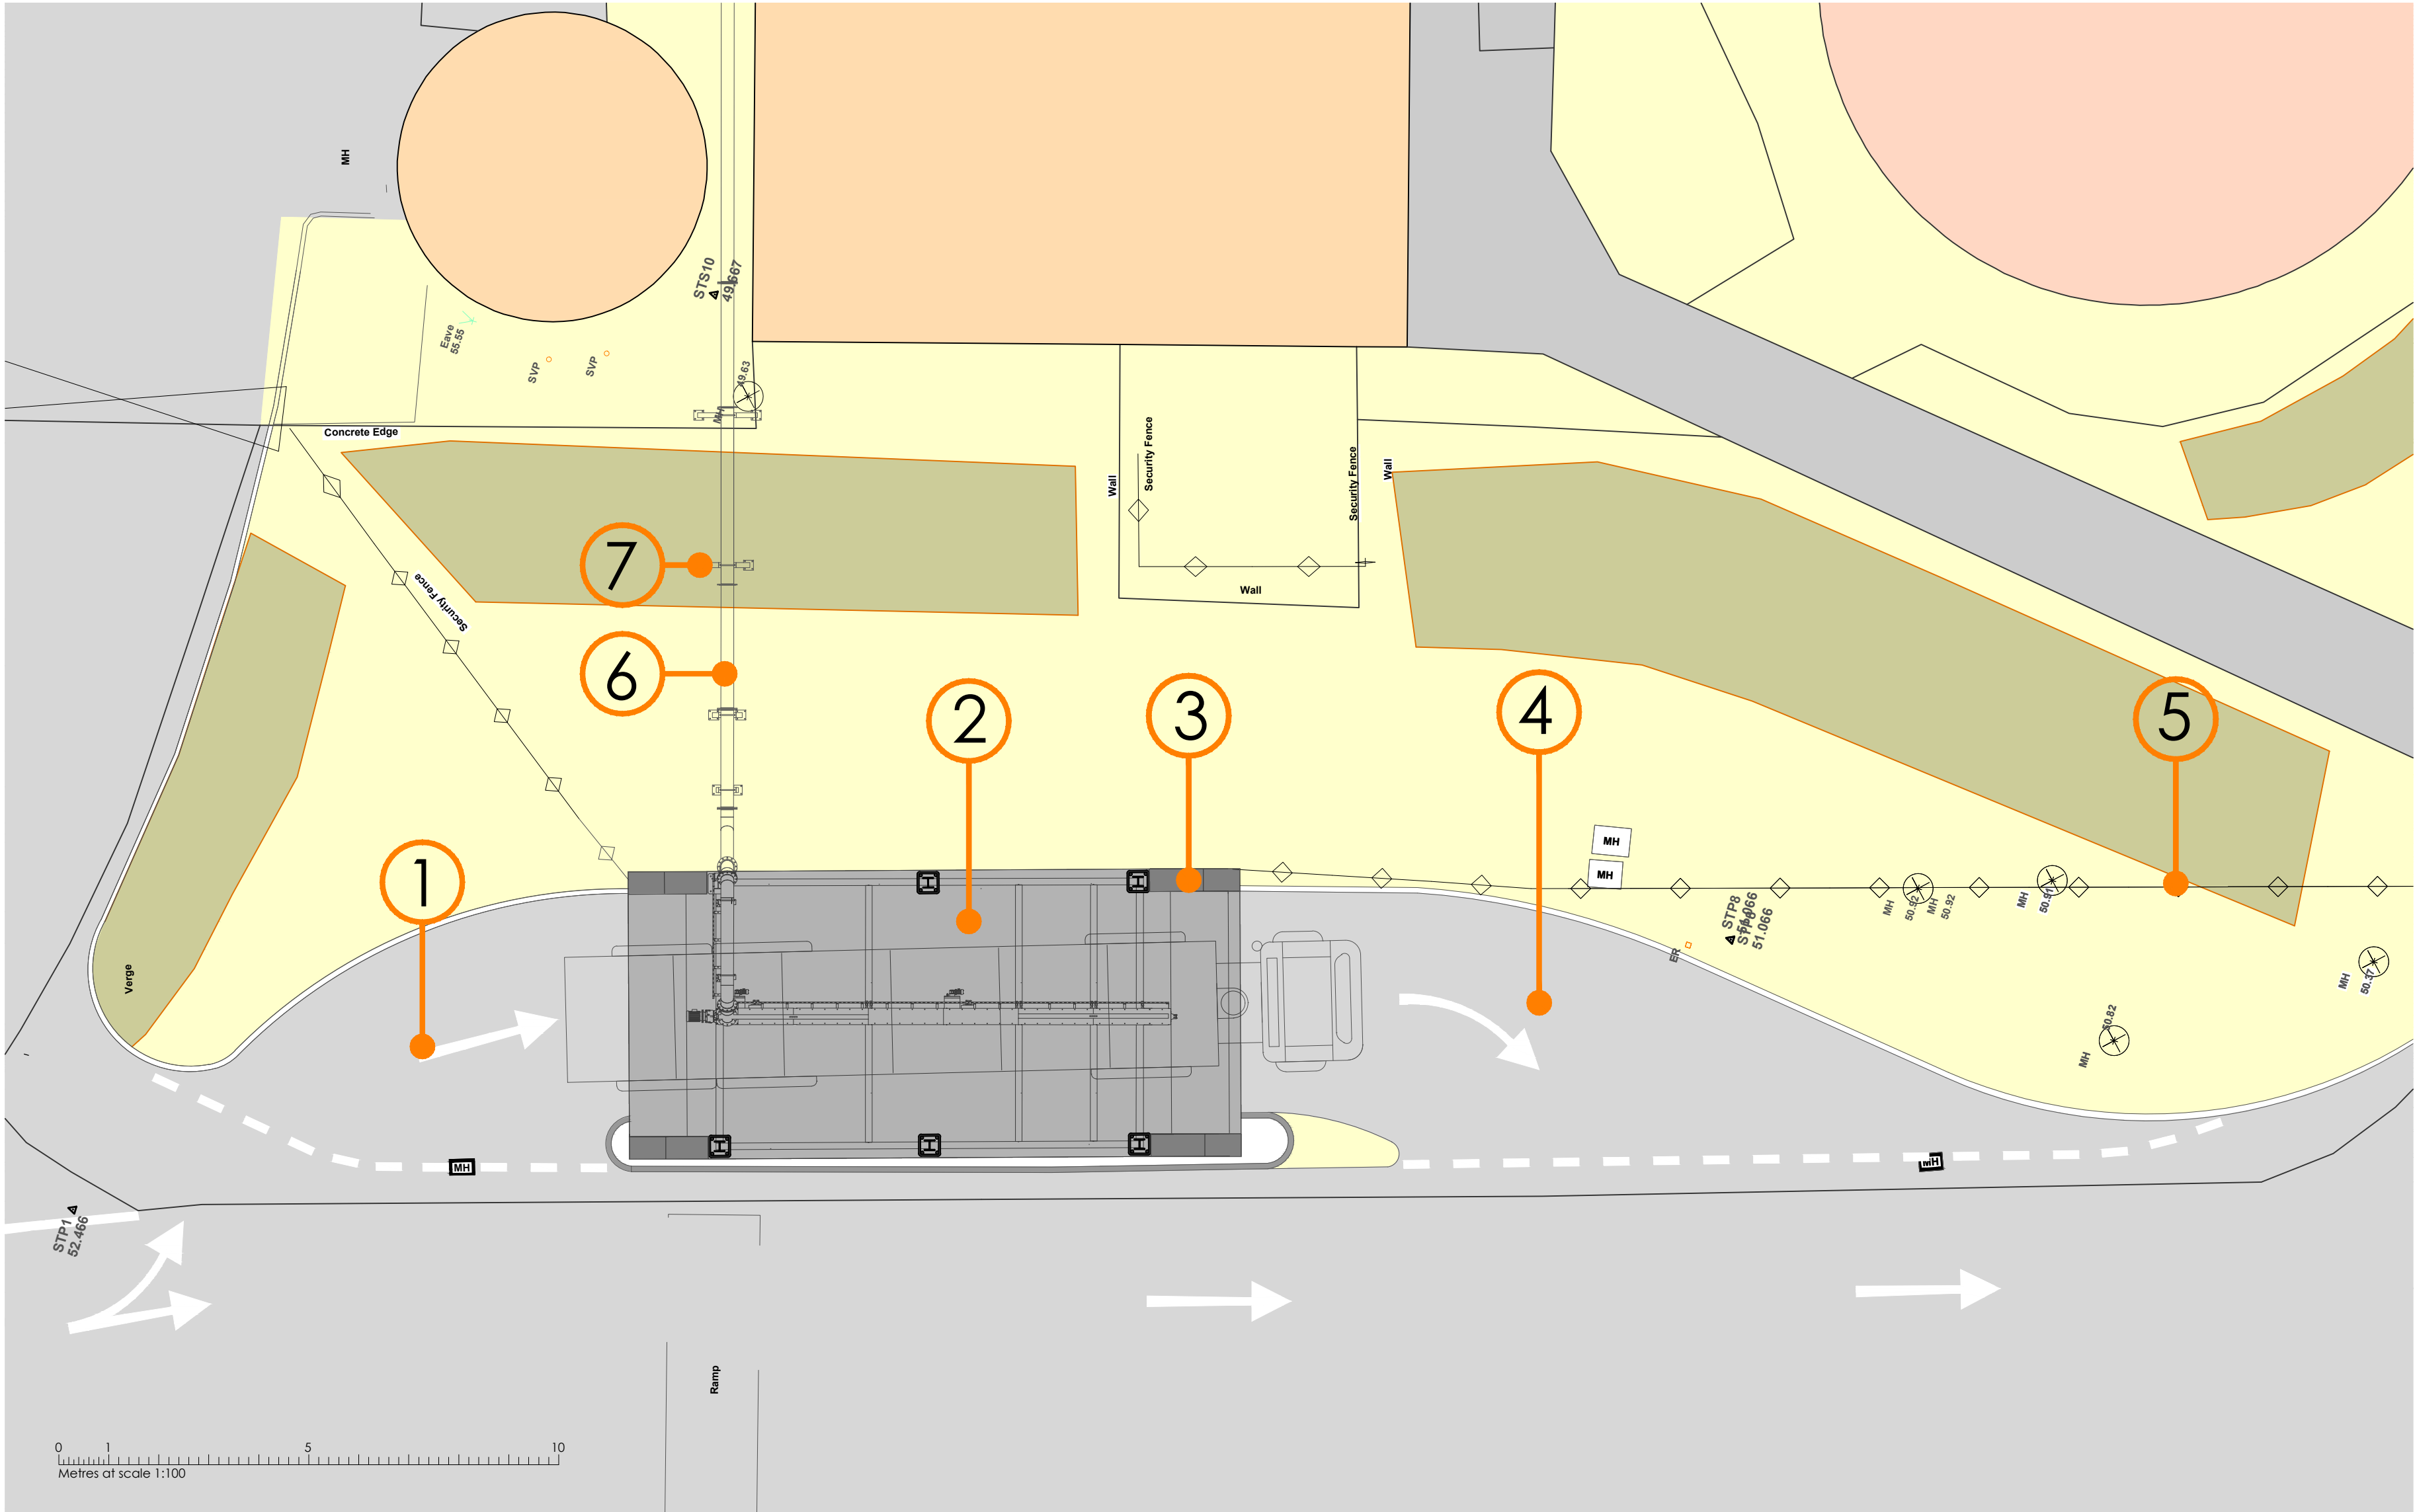


PROPOSED SITE LAYOUT AND GANTRY LOCATION

KEY

- 1 New HGV access to gantry slab from existing access road
- 2 Gantry slab with steelwork gantry above
- 3 Retaining walls with Armco guaring
- 4 HGV egress gradient circa 6° to tie into existing road levels
- 5 New security fence line to tie into retaining wall and Armco structures
- 6 Waste product pipe
- 7 Stanchions supporting waste product pipe

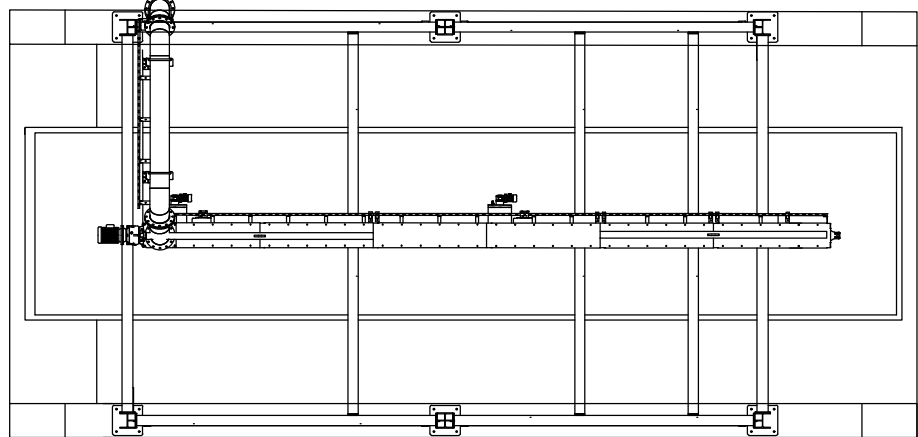


plan

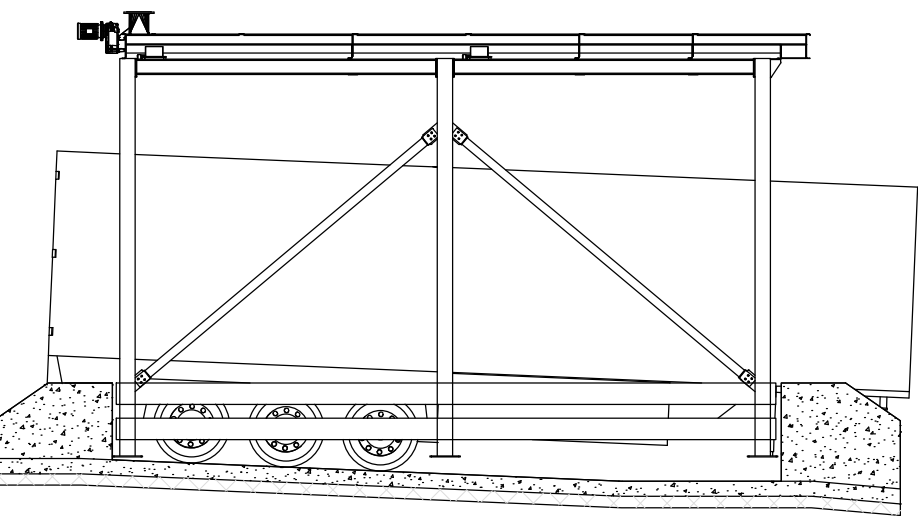


elevation

PROPOSED GANTRY AND RETAINING WALLS


all retaining wall and foundation structures to structural engineers' design and specification
gantry design by specialist subject to Client approval

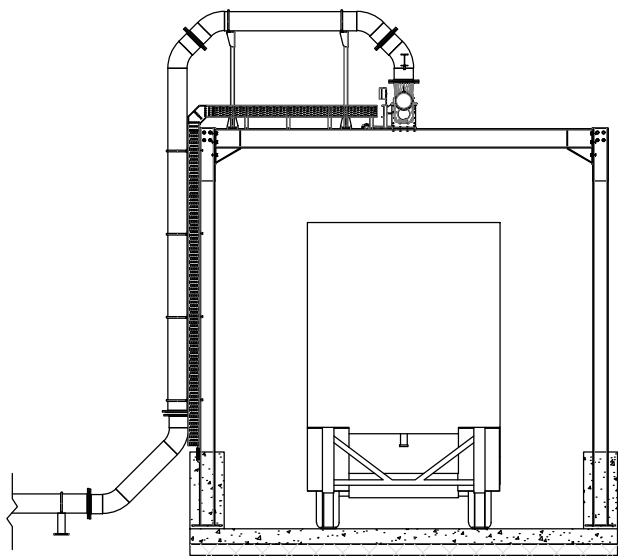


elevation

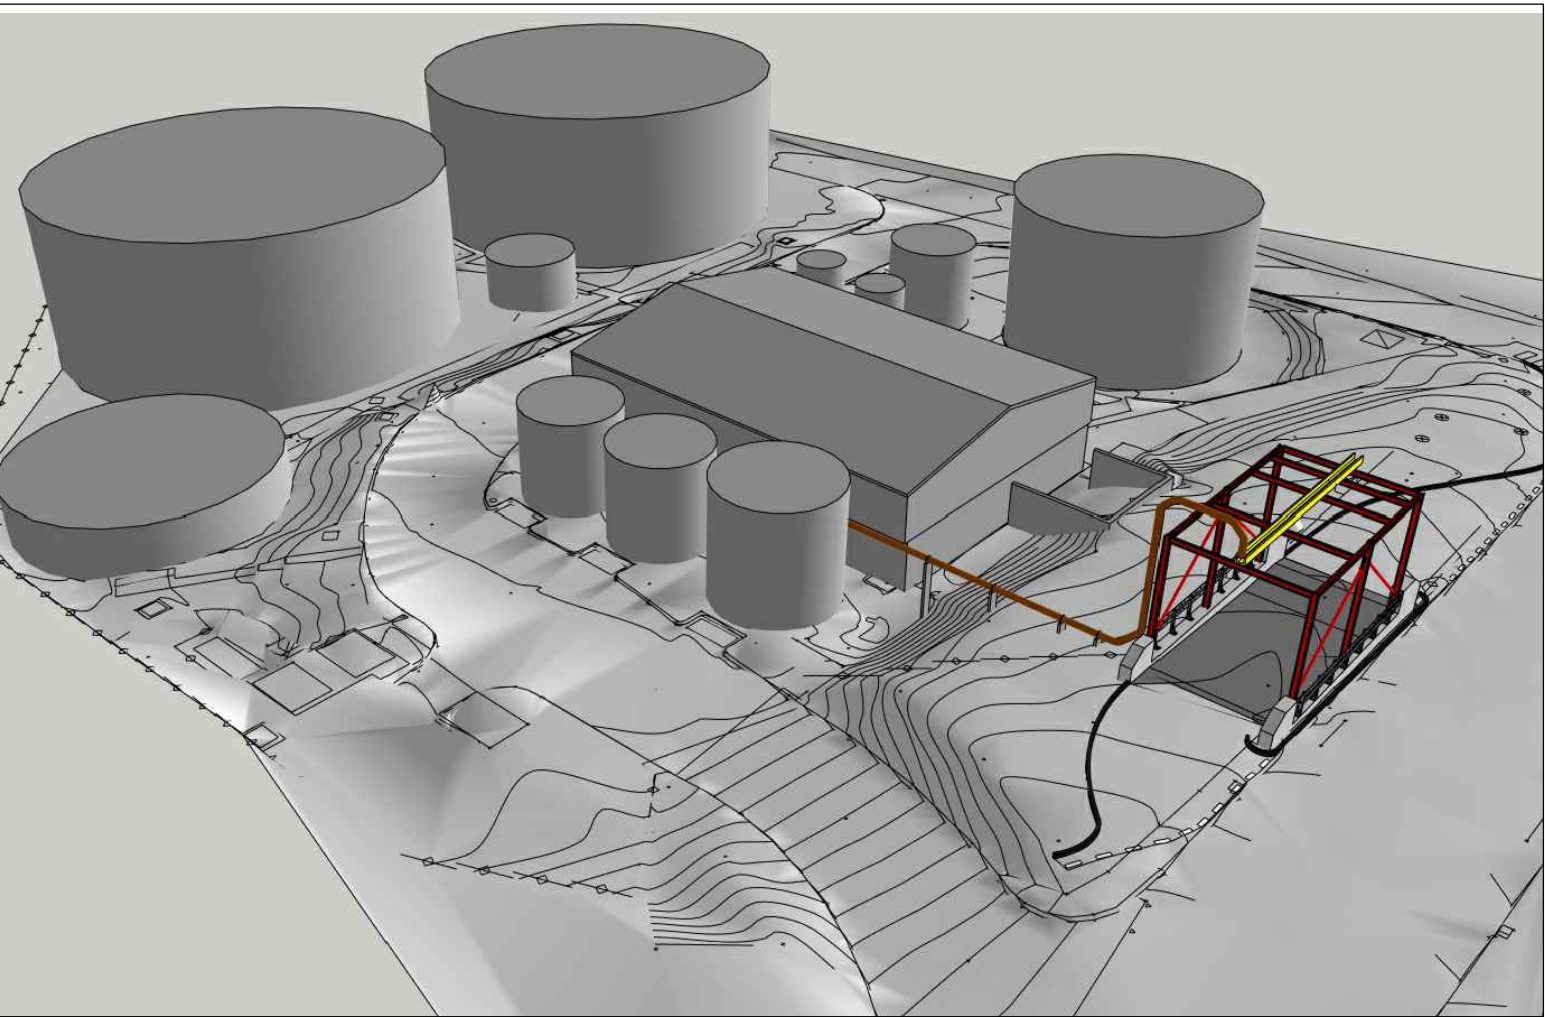


aerial view of proposed gantry location from the N W.

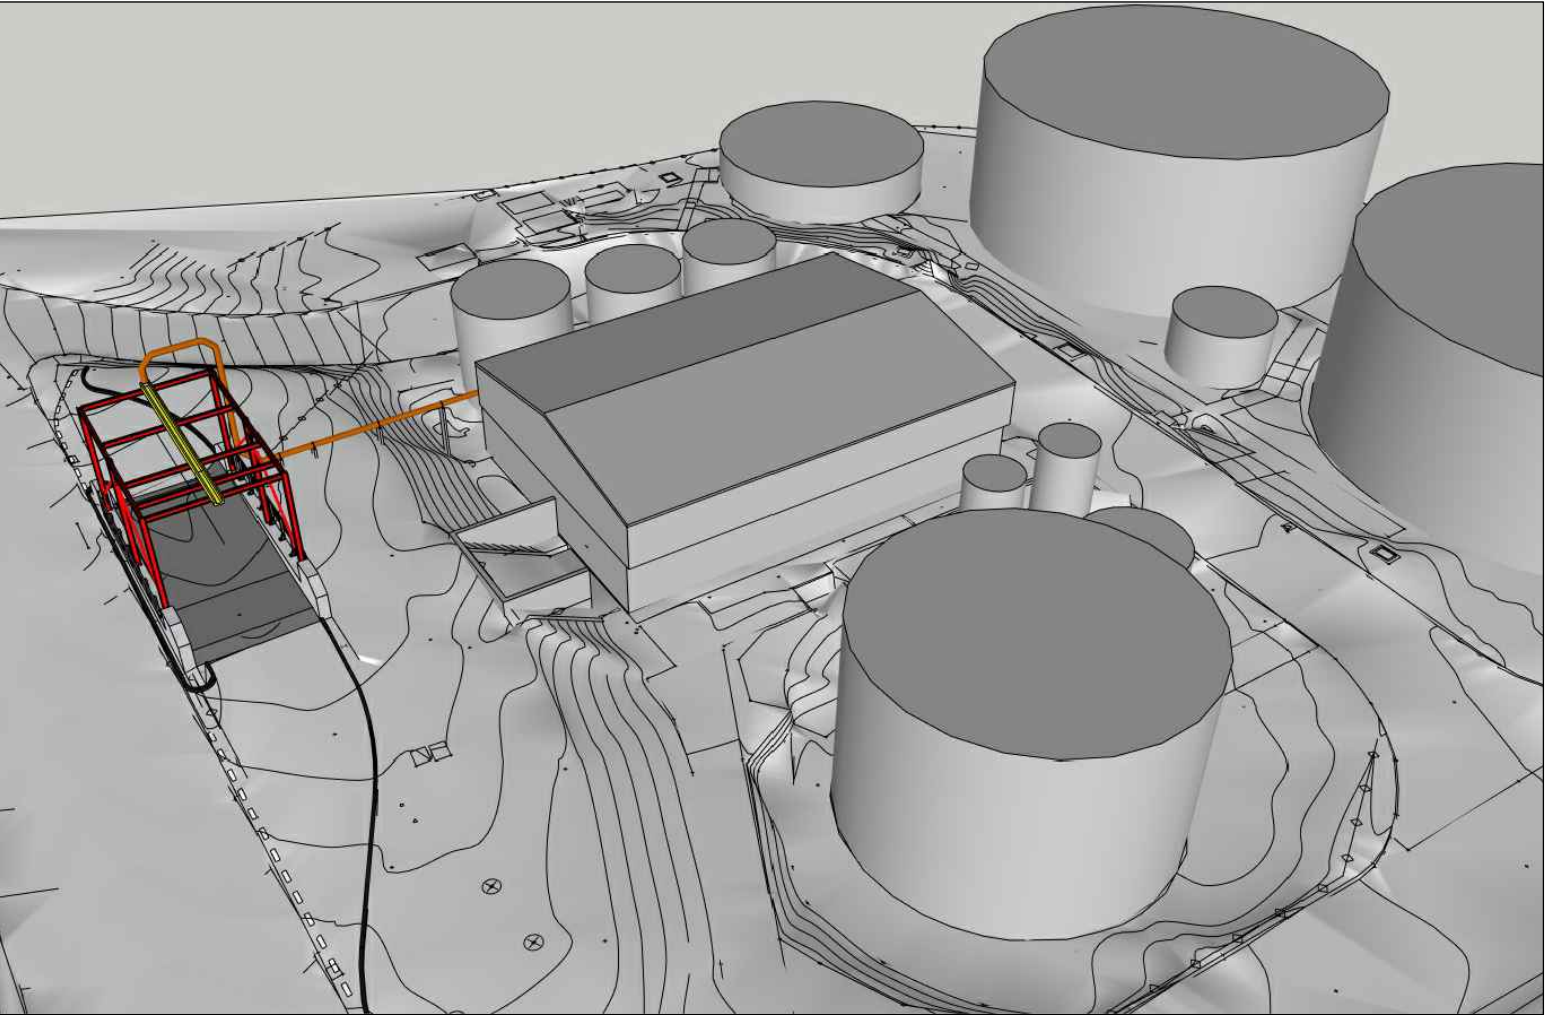

aerial view of proposed gantry location from the S W.

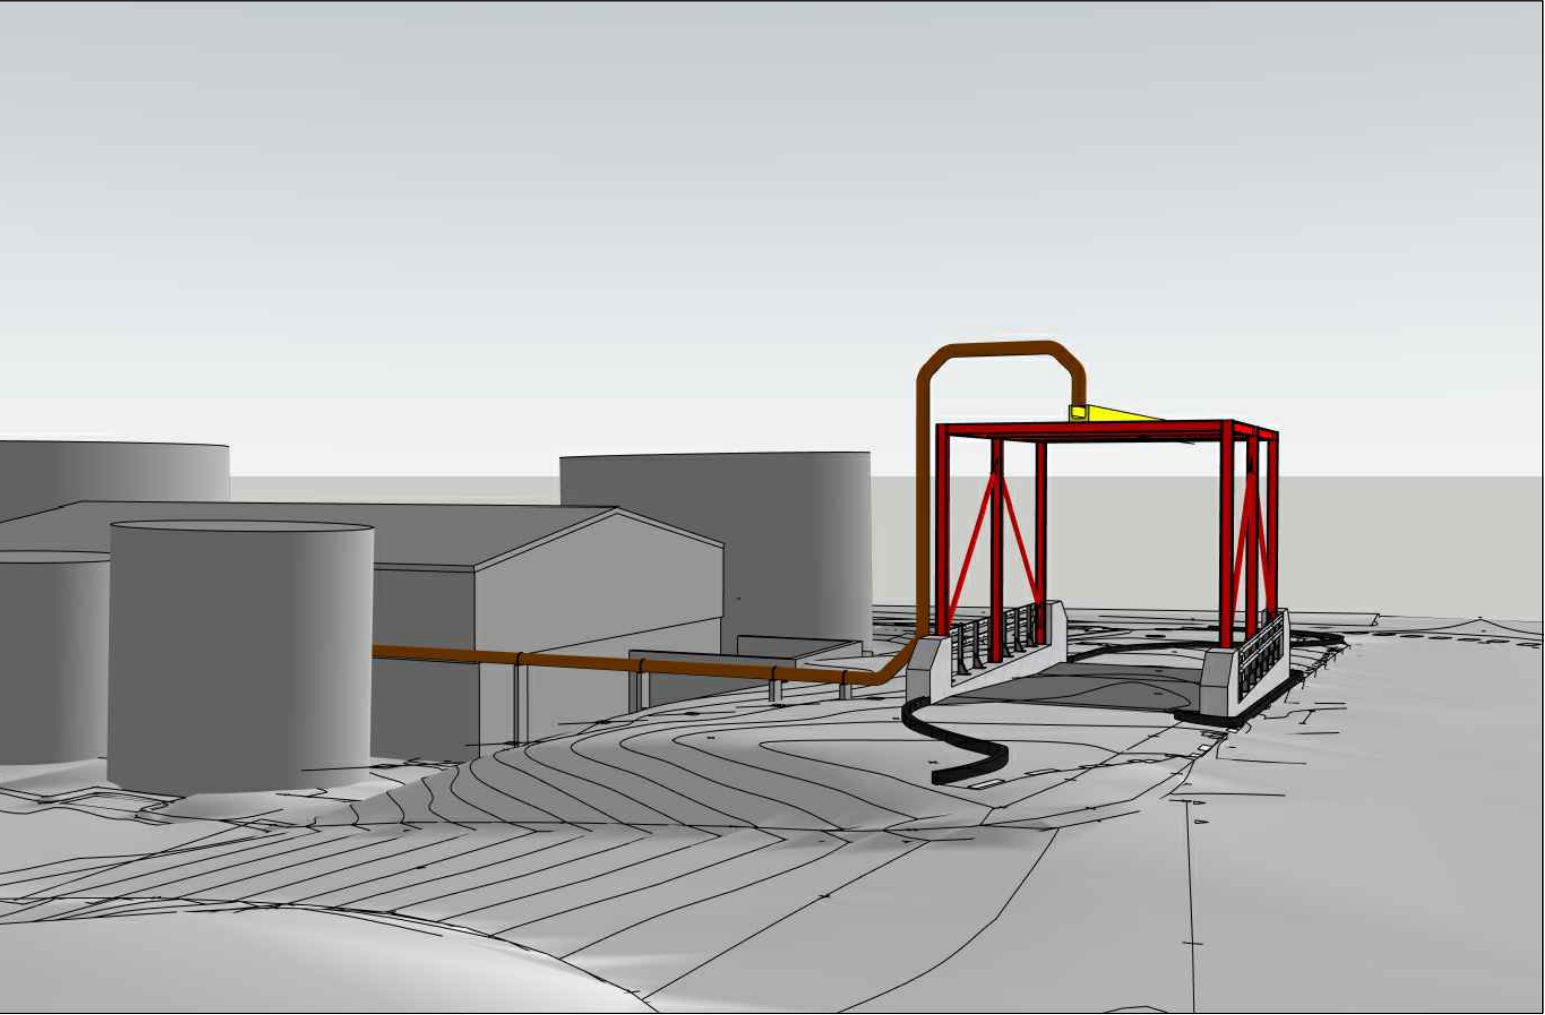

road view of proposed gantry location from the N W.

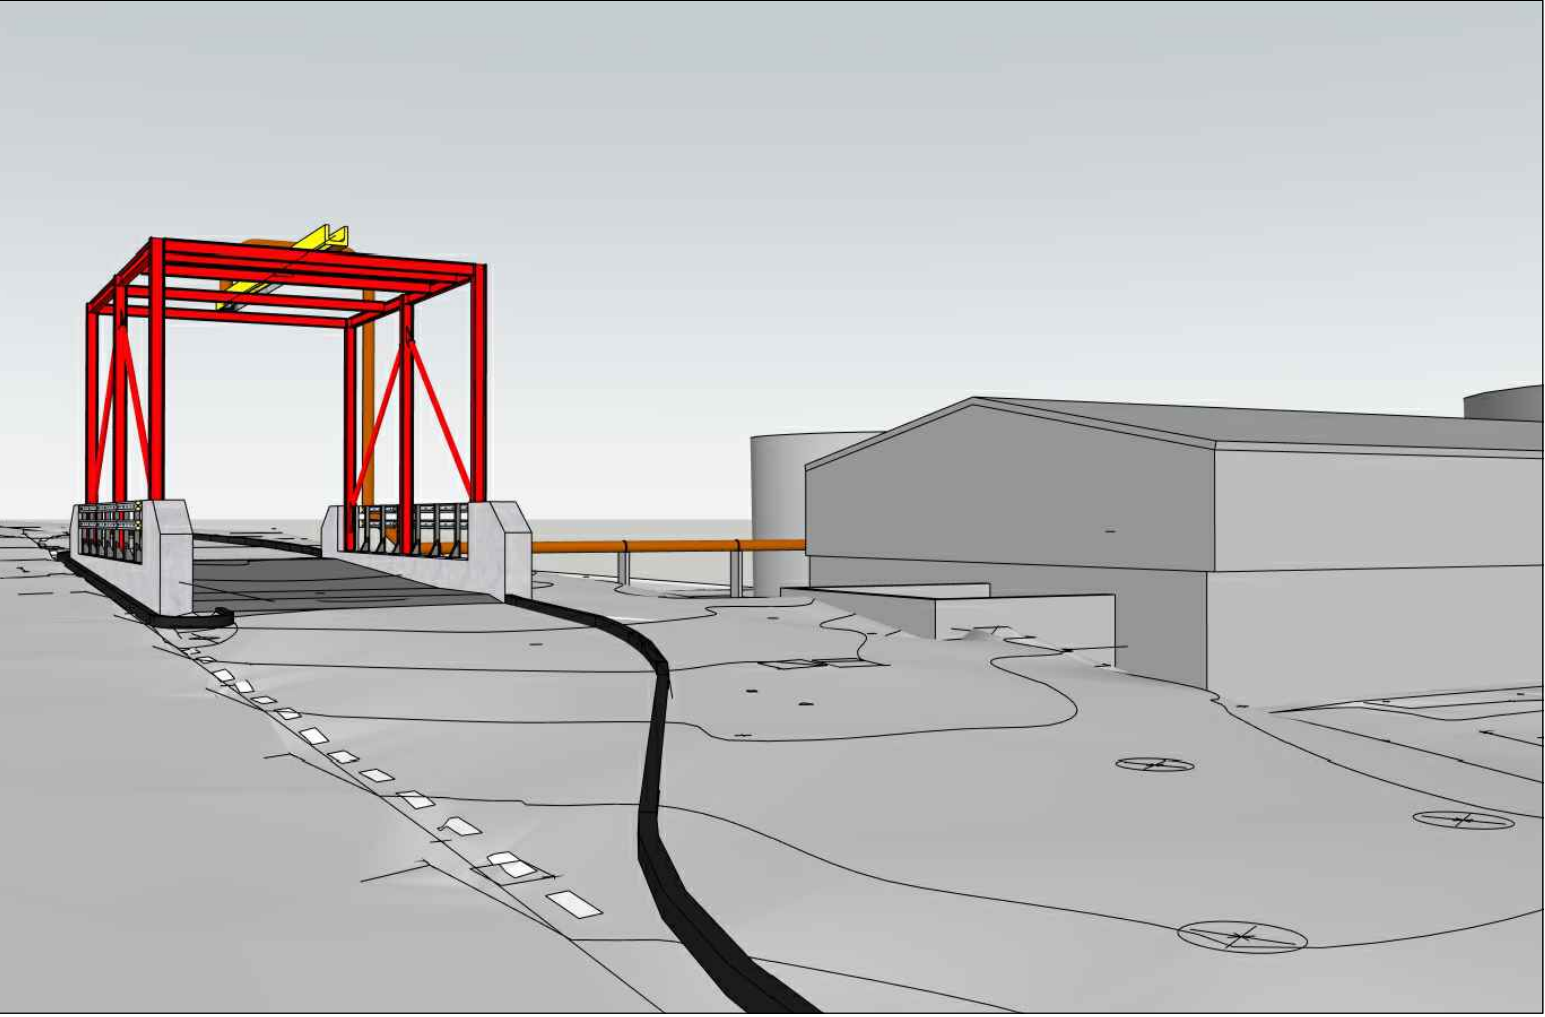

road view of proposed gantry location from the S W.

Revision Information		Date
A	First issue.	06.05.2026
B	Scale bar added to drawing	22.07.2026

Project			
SCREW PRESS SLUDGE DEWATERER			
PREMIER FOODS, BARNSELY			
Drawing Title			
PROPOSED SLAB AND GANTRY			
PROPOSED LAYOUT & MODEL VIEWS			
-			
Date	Scale	Size	Rev
06.05.2026	1:100	A1	B
Drawing Number			
26-017-GC-XX-ZZ-DR-A-0004			
Suitability Status			
A1 - Approved and accepted as stage complete			