


DO NOT SCALE DIMENSIONS FROM DRAWING

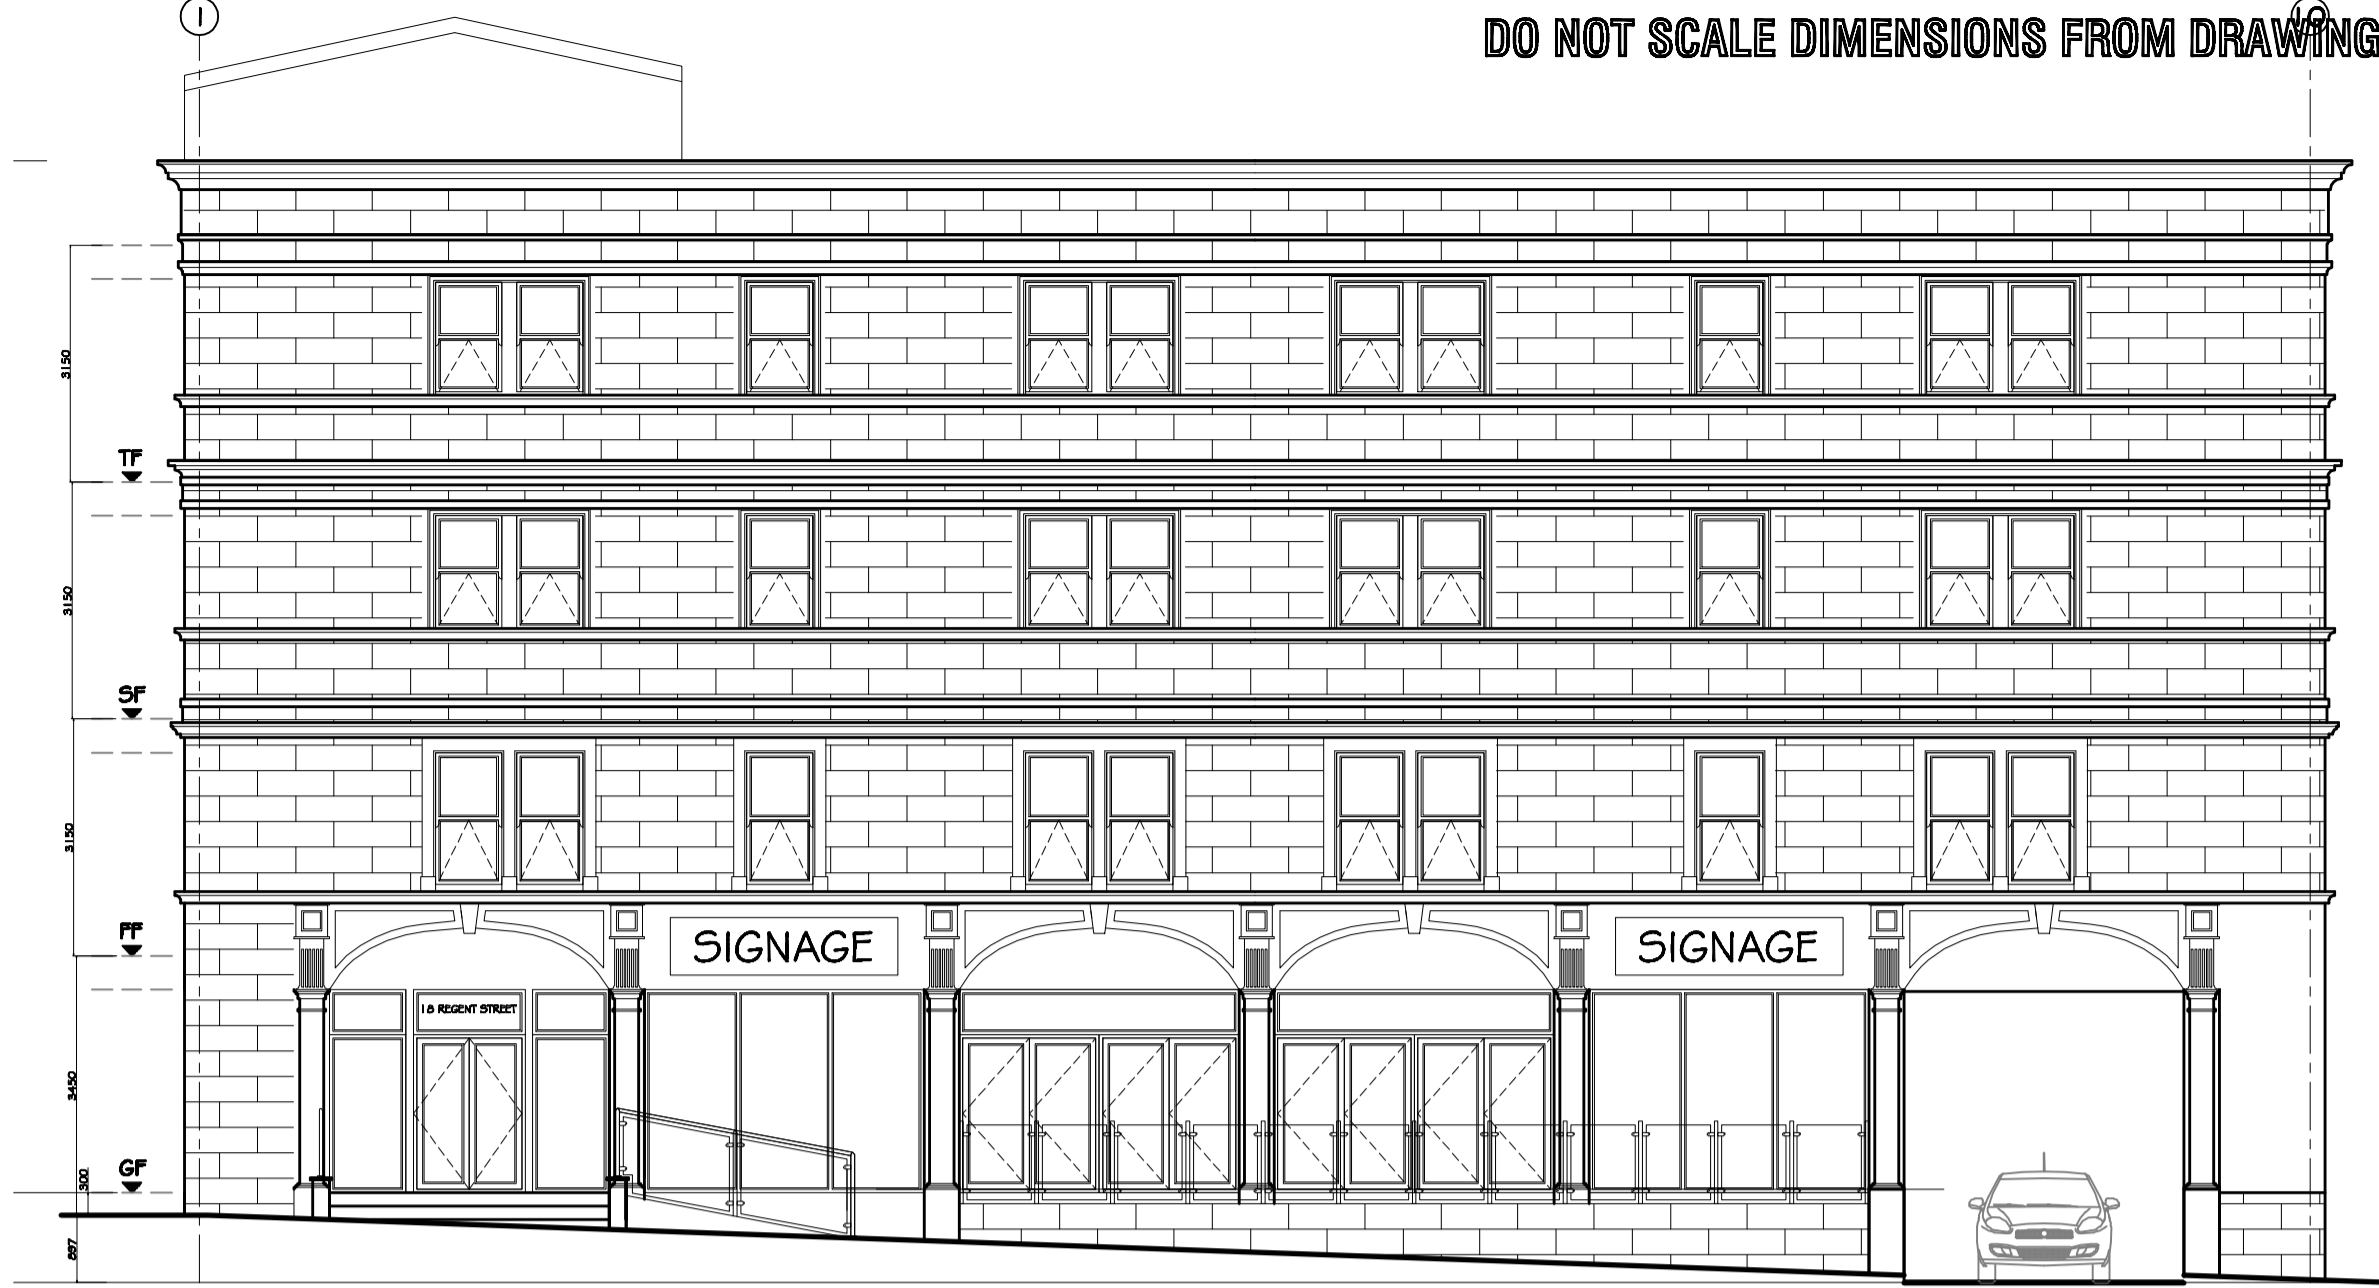


FRONT (SOUTH) ELEVATION





REAR (NORTH) ELEVATION



SIDE (EAST) ELEVATION

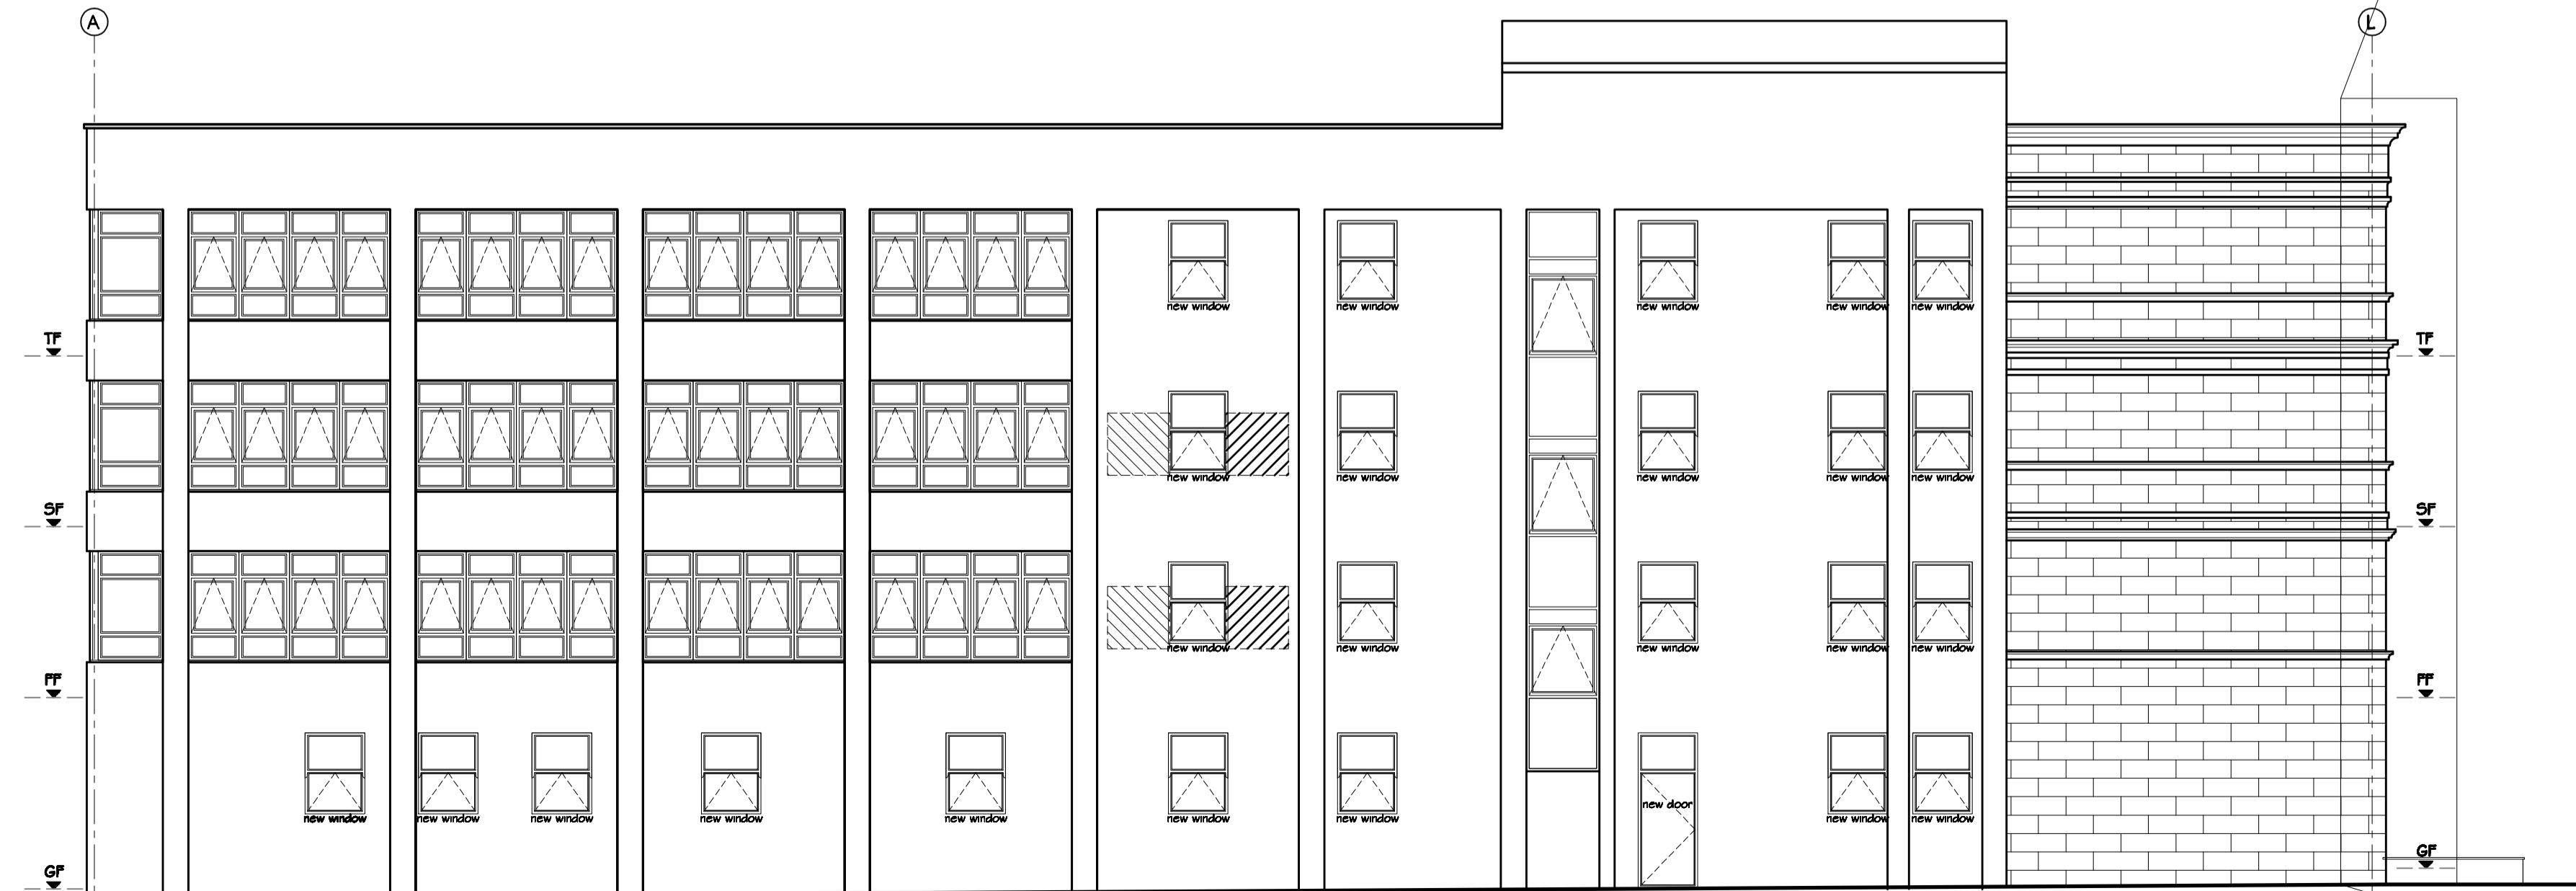

SIDE (WEST) ELEVATION

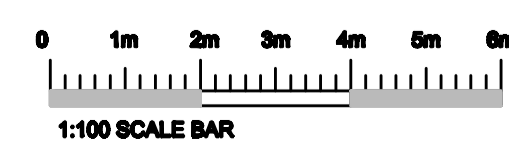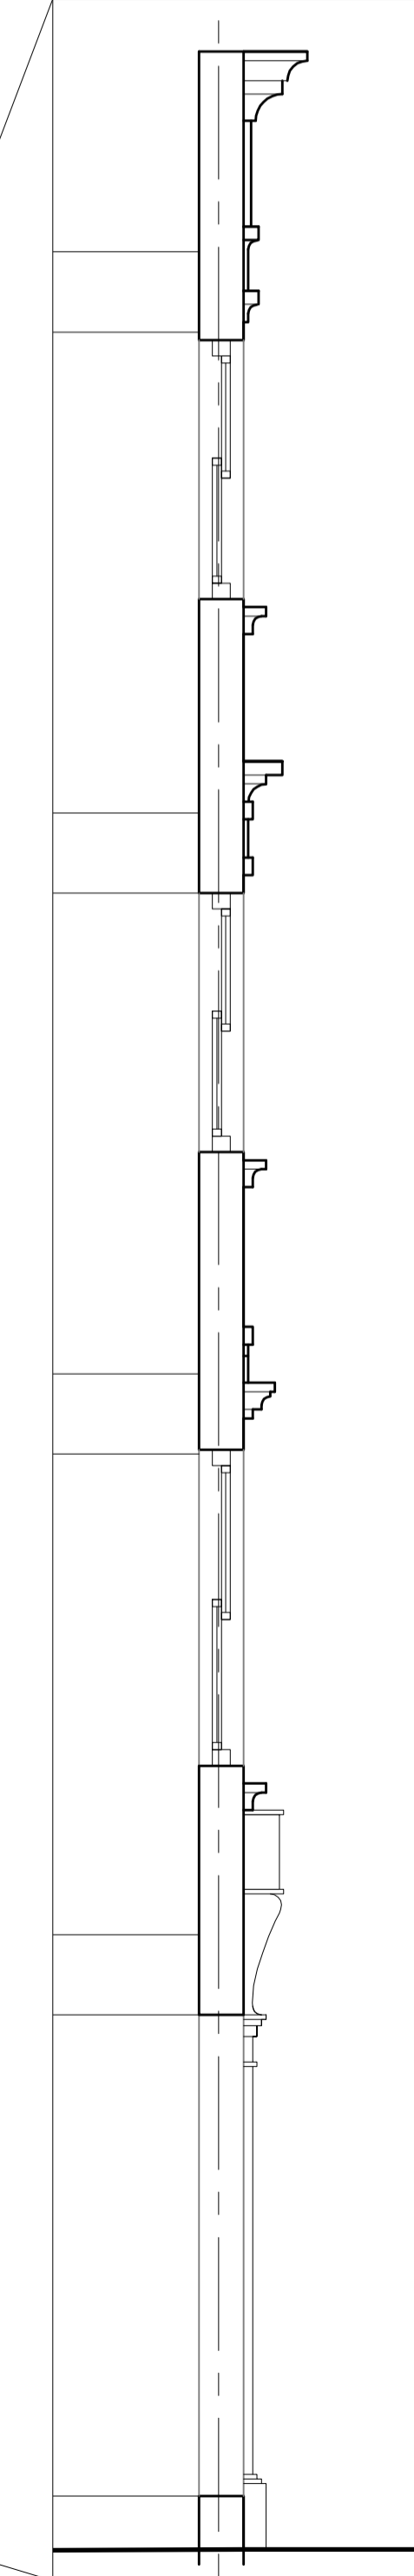

NOTES

1. ALL DIMENSIONS ARE IN MILLIMETRES.
2. DO NOT SCALE FROM THIS DRAWING.
3. THIS DRAWING IS TO BE READ IN CONJUNCTION WITH ALL OTHER RELATED DRAWINGS AND DOCUMENTS. THE USER SHOULD CONSULT THE DRAWING ISSUE REGISTER FOR DETAILS.
4. THE CONTRACTOR IS TO CHECK AND VERIFY ALL DIMENSIONS ON SITE PRIOR TO COMMENCEMENT OF CONSTRUCTION WORKS.
5. THE ENGINEER/ARCHITECT SHOULD BE CONTACTED IMMEDIATELY IF THE ASSUMPTIONS USED IN THE DESIGN AND DRAWING PREPARATION DIFFER TO THAT FOUND ON SITE.

MATERIAL SPECIFICATION	
ROOF CLADDING	UNKNOWN FLAT ROOF COVERING
EXTERNAL WALLS	TOOLED STONE COLOUR K-REND TIMBER MOULDING PAINTED TO MATCH EXISTING
GLAZING	BLACK UPVC (UPPER FLOORS) BLACK ALUMINIUM (SHOP FRONT FLOORS)
DOORS	BLACK ALUMINIUM
BOUNDARY WALLS	TOOLED STONE COLOURED K-REND

Rev.	Client Amendments	28-09-21	JCH
	Amendments	Date	By

Keystone Design Associates Ltd.
 Registered Office
 Development House
 261 Church Street
 Boleston
 FY1 3PB
 Tel. No. 01253 649040
 Fax. No. 01253 732901
 Email : info@keystonedesign.co.uk

PROJECT ADDRESS **18 REGENT STREET
BARNLEY, SOUTH YORKSHIRE**

PROJECT TITLE **CONVERSION OF PROPERTY**

DRAWING TITLE **ELEVATIONS**

Client	HOMES BY HOLMES LTD	Scales	1:100@A1
Drawn	LM	Checked	Date 07/06/21

DRAWING No. **A021/143/P/04** Revision **A**

THIS DRAWING & CONTENTS ARE THE PROPERTY OF KEYSTONE DESIGN ASSOC LTD. UNAUTHORISED REPRODUCTION OF THE WHOLE OR ANY PART THERE OF INFRINGES COPYRIGHT AND MAY LEAD TO PROSECUTION OF CIVIL PROCEEDINGS.
 H:\Documents\Drawings\2021\Regent Street 18 Barnley

Revision A
DRAWING No. A021/143/P/04

1
2
3
4
5
6
7
8
9
10
11