



Drawing status


Drawn by	Size	Scale	Varies
BS			
Notes	Status	Rev	Date
PRELIMINARY ISSUE	P	-	25.07.17
TENDER ISSUE	T	-	11.10.17

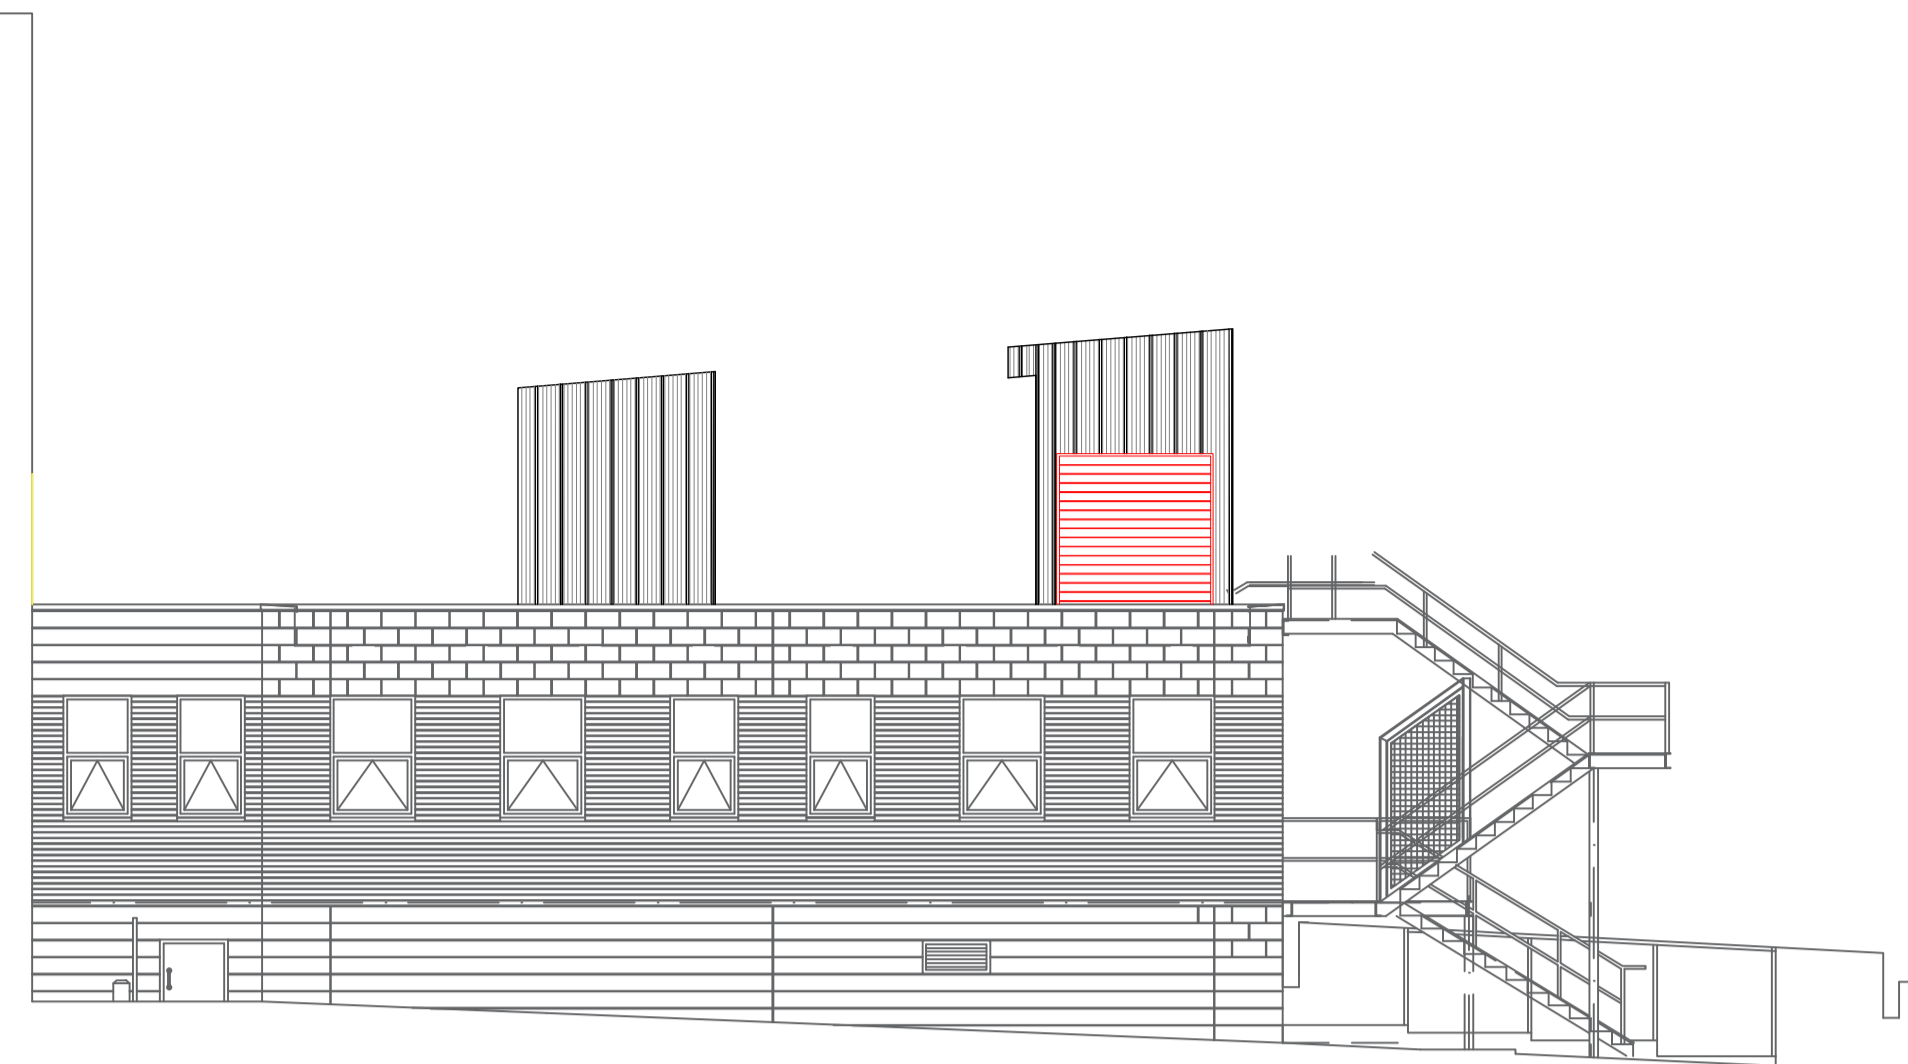


PROPOSED ELEVATION A
1:100

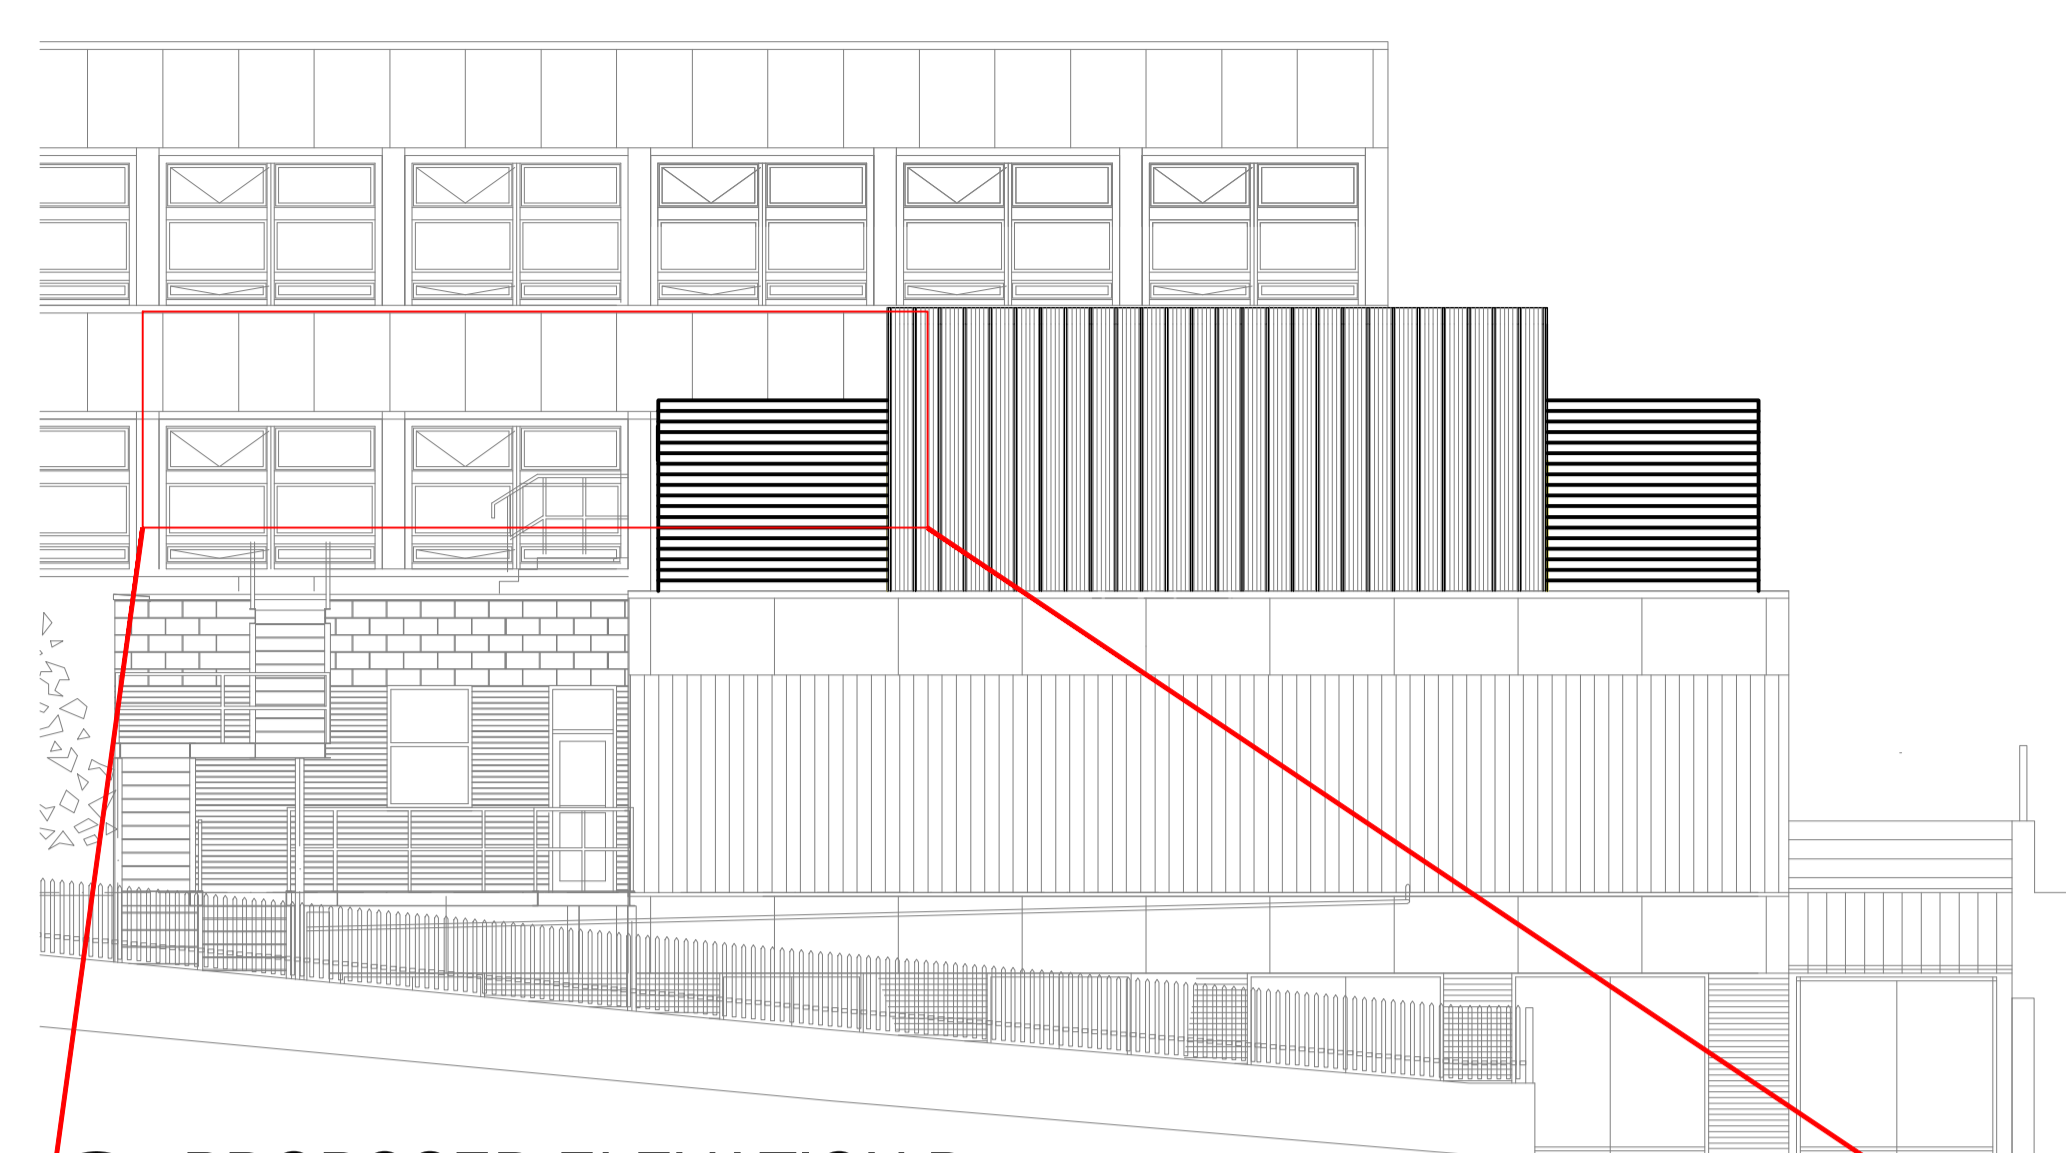


PROPOSED ELEVATION B
1:100

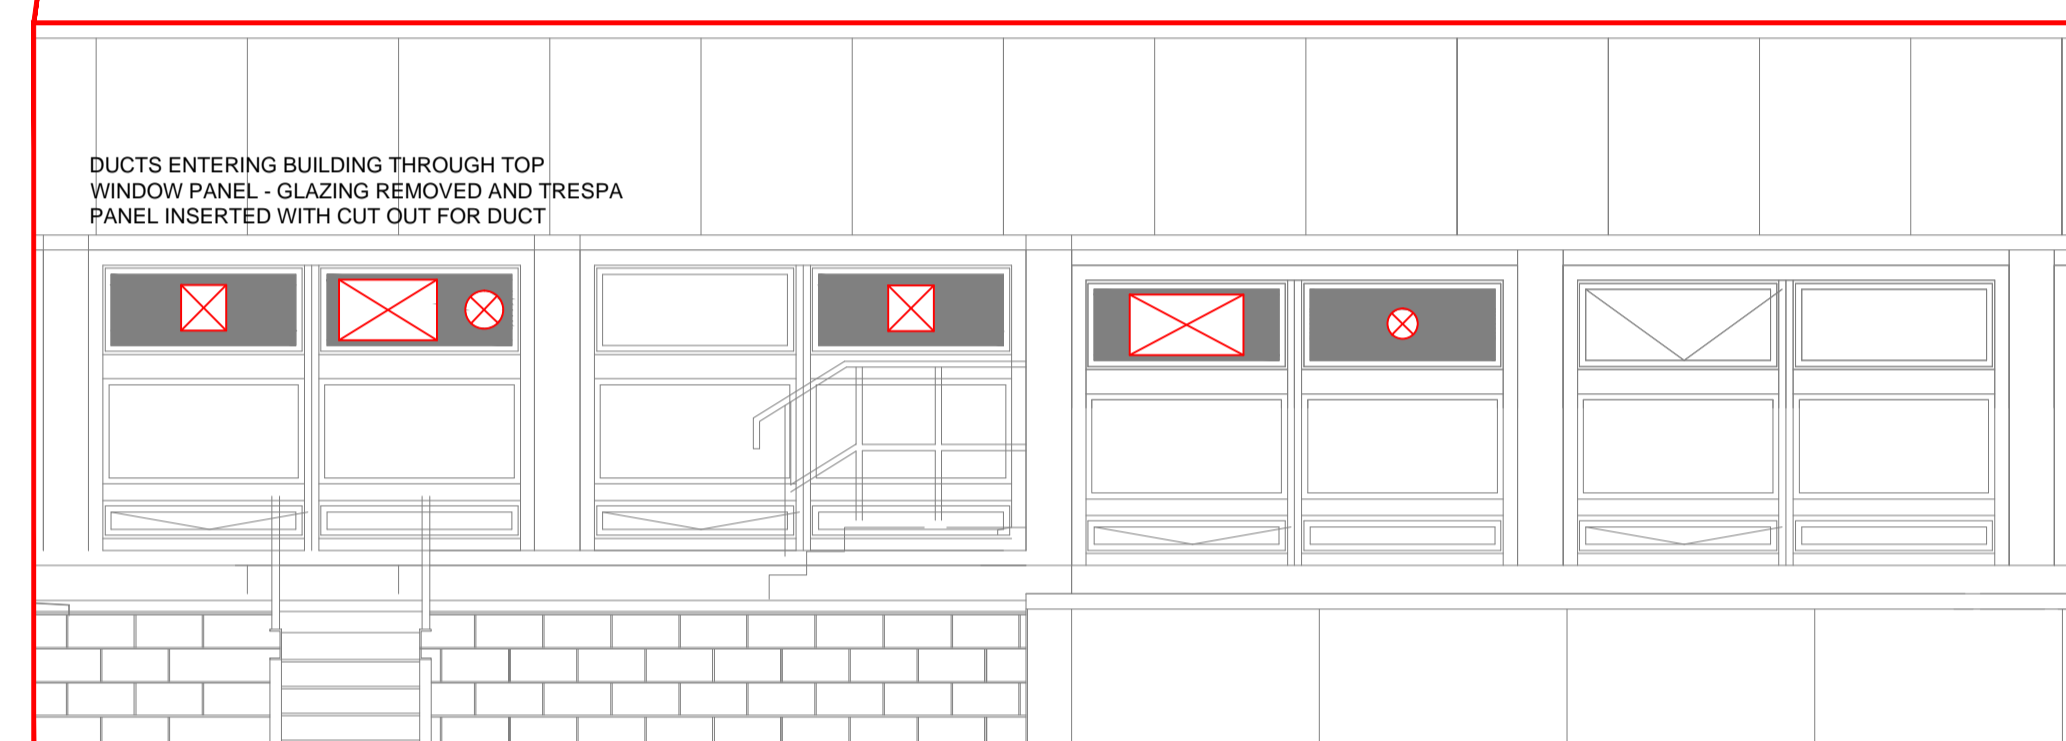


ELEVATION C DUCTS
1:50

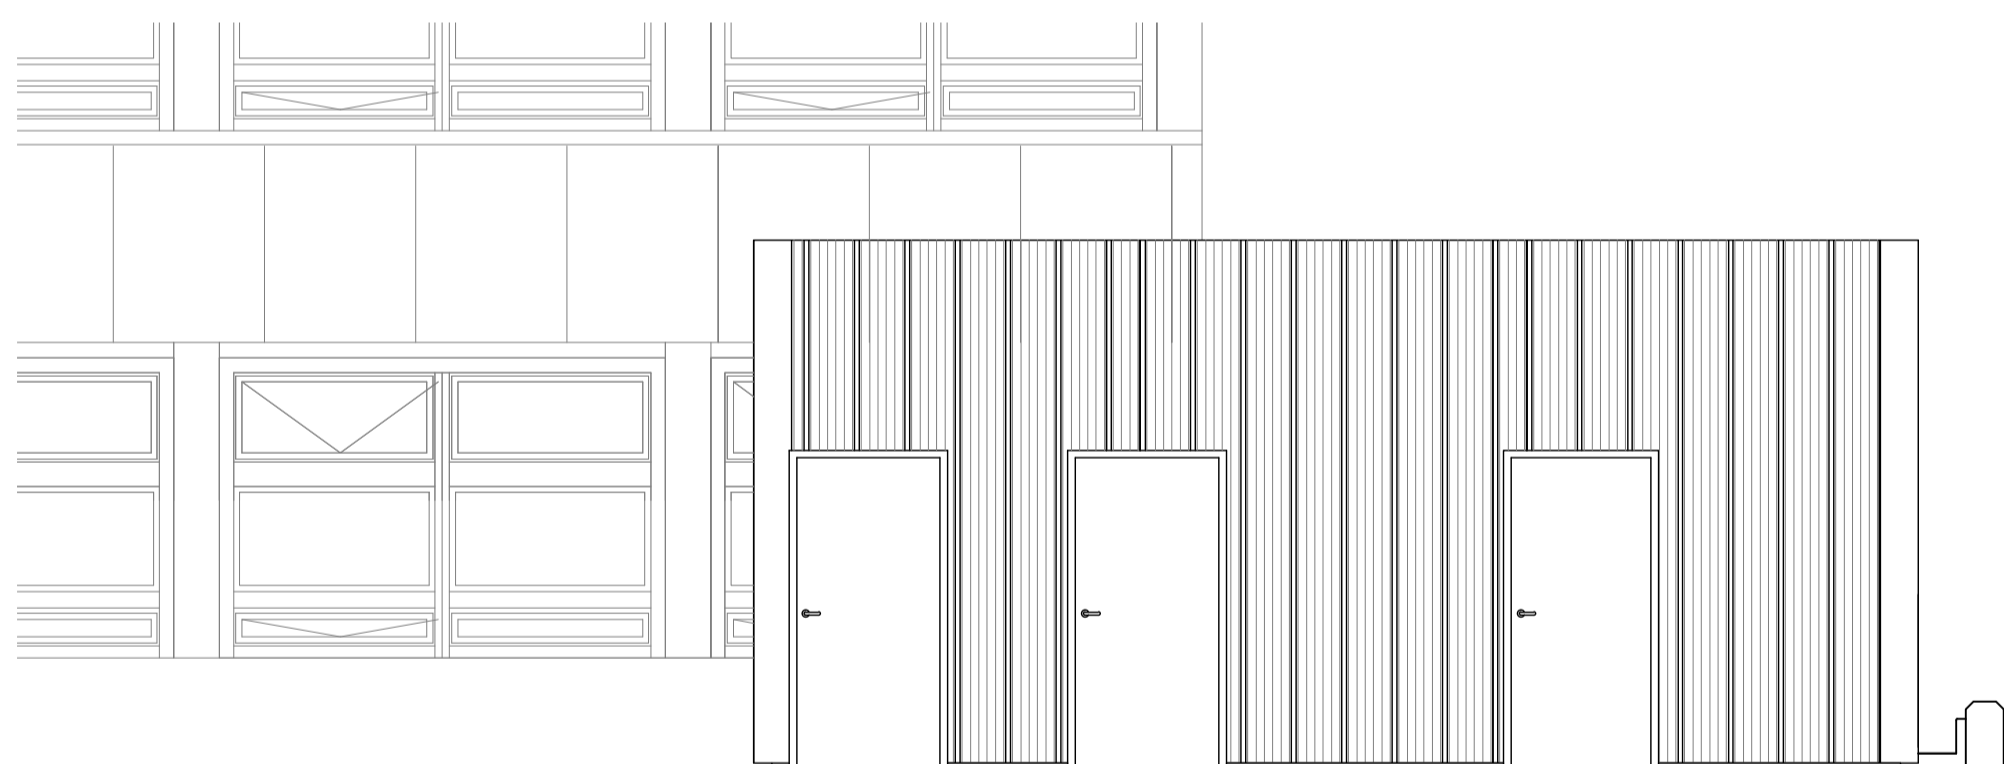


FRONT VIEW OF TRIMMER BATTERY SHELTER
1:50

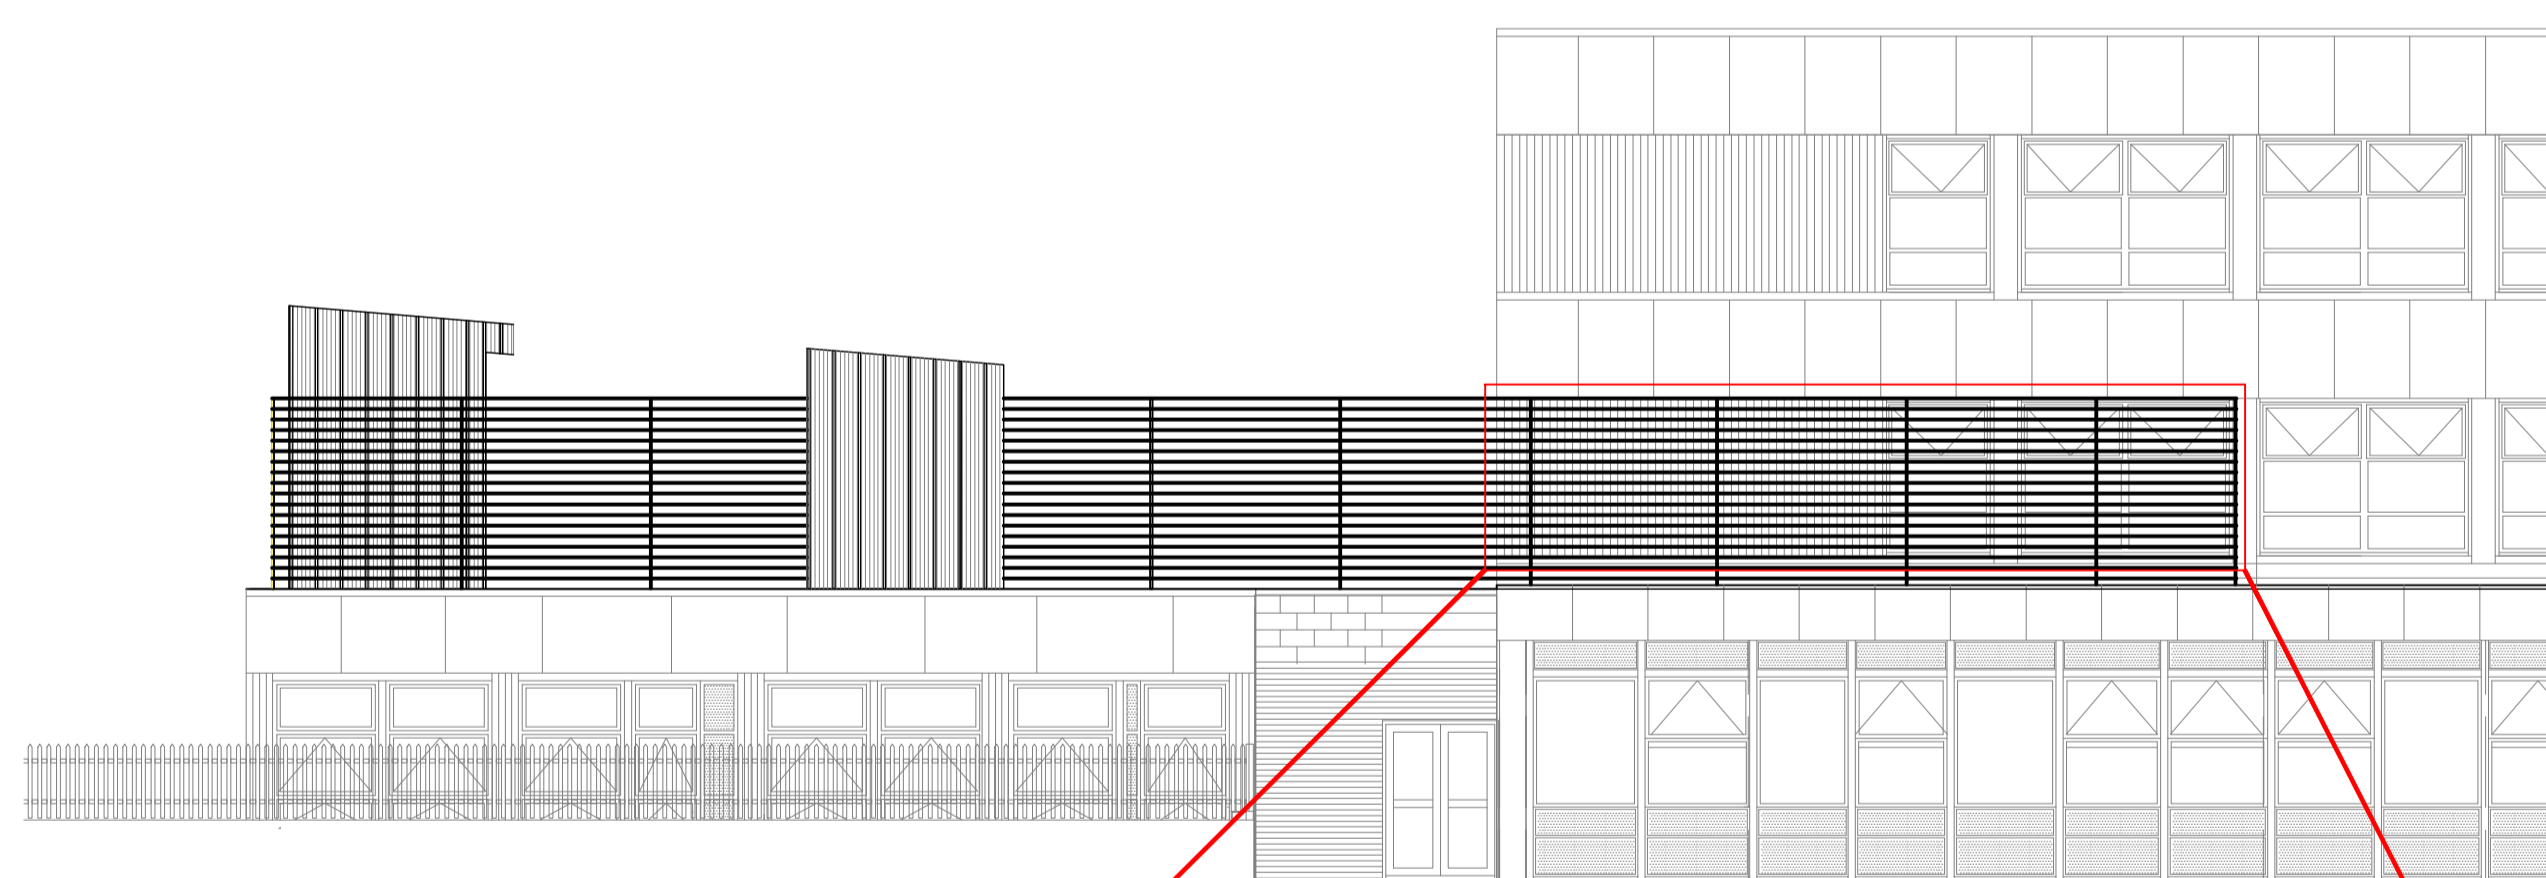

PROPOSED ELEVATION C
1:100

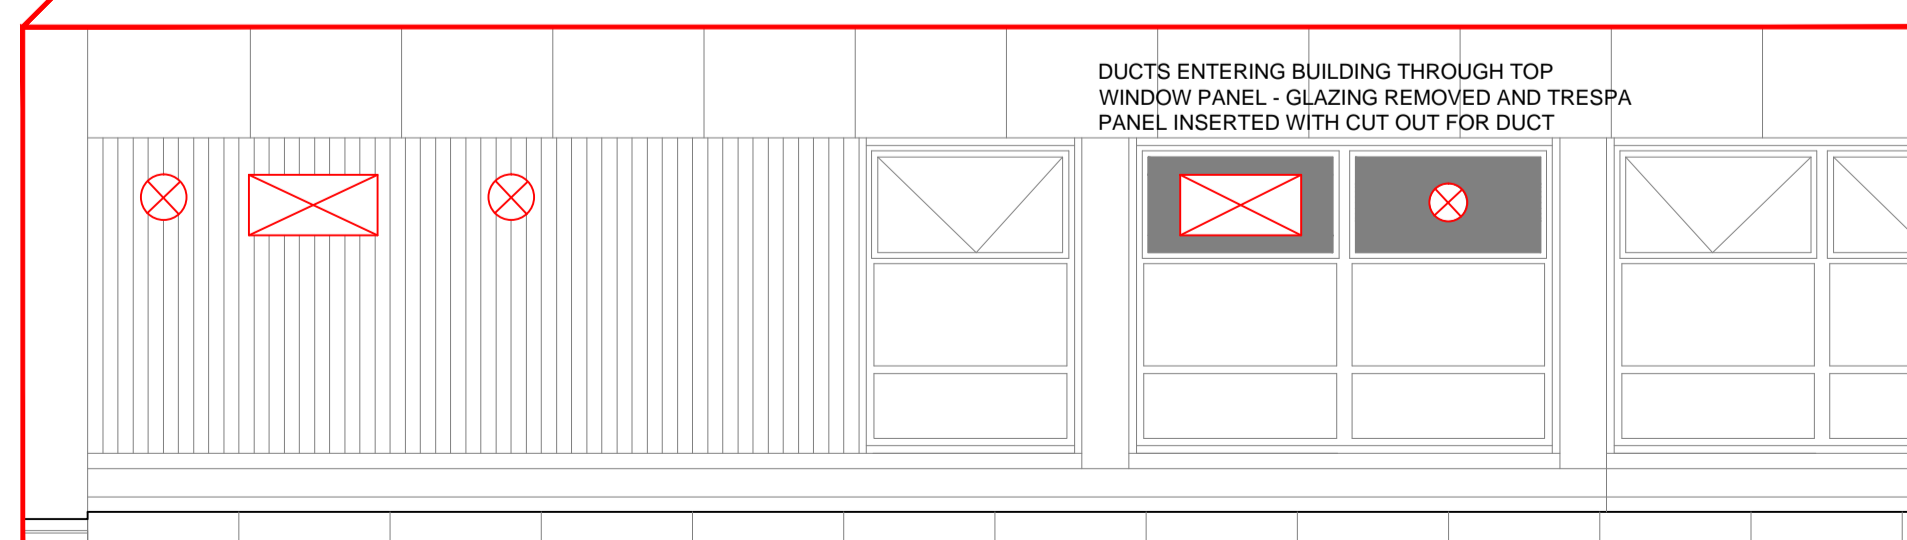

ELEVATION B DUCTS
1:50

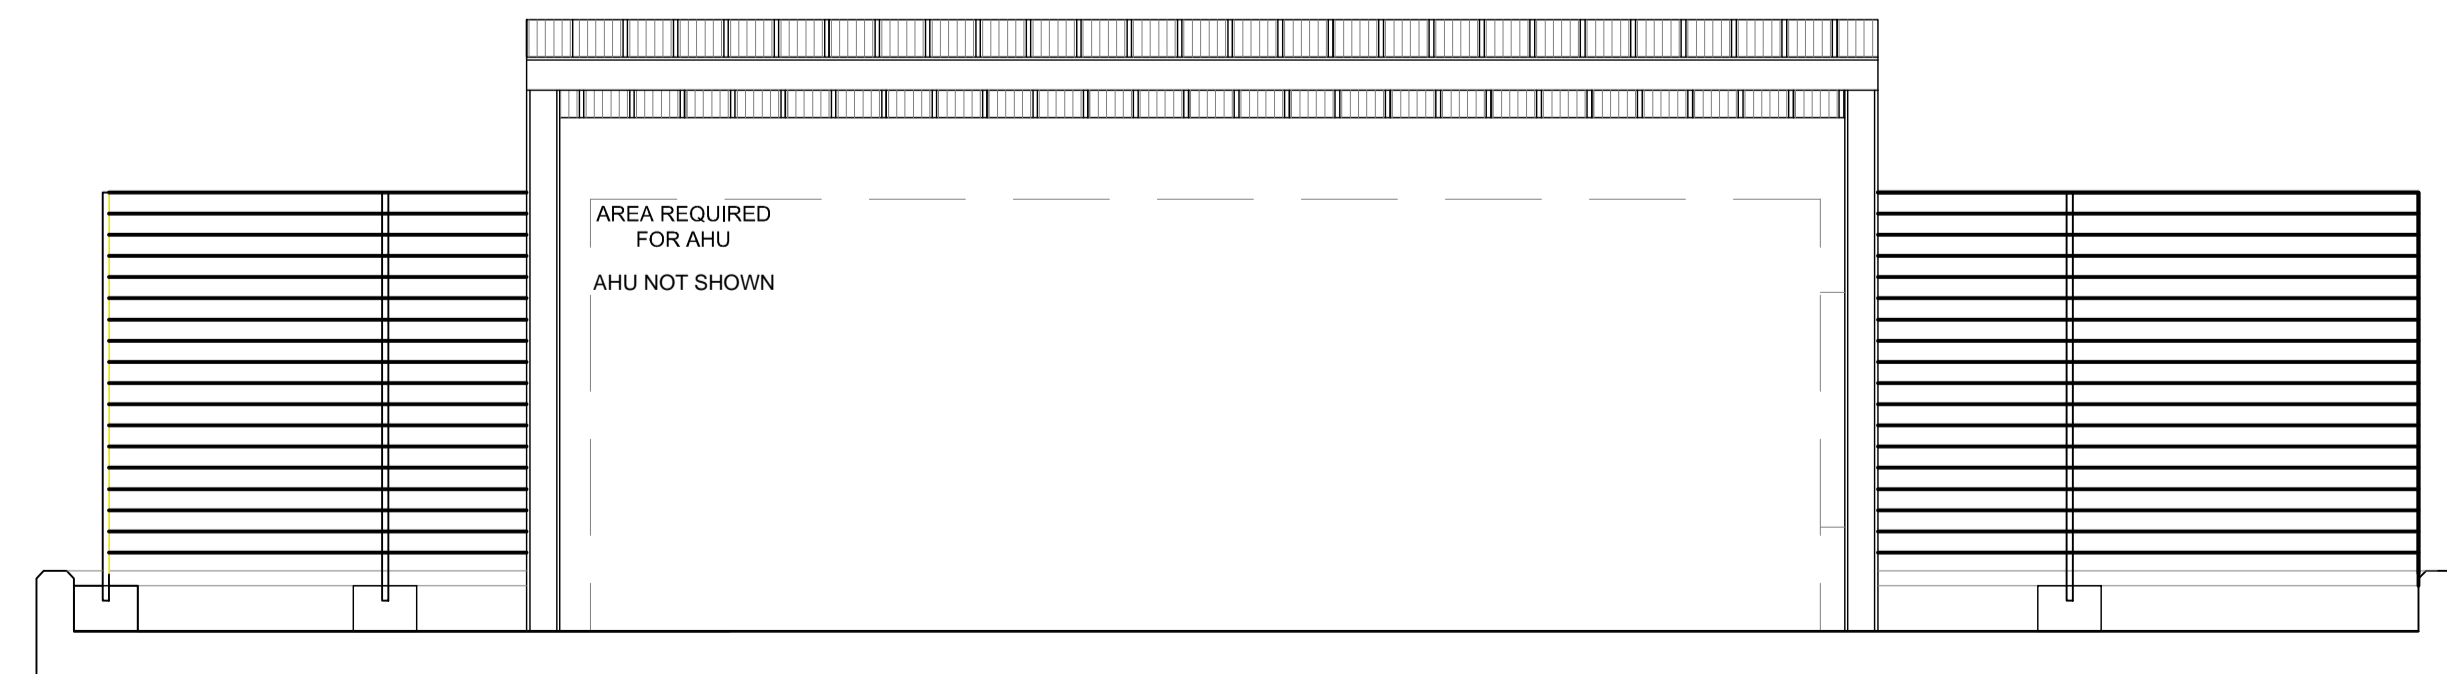

FRONT VIEW OF AHU
1:50

Drawing status annotation
P-Preliminary T-Tender D-Design (post preliminary) C-Construction

Client
BARNSELY HOSPITALS NHS
FOUNDATION TRUST

Project title
O BLOCK REFURBISHMENT
RE-LOCATION OF NEONATAL

Project no
170/021

Drawing title
PROPOSED PLANT ROOM
SECTIONS & PLAN

Drawing no
(47-)03

Status Revision
T -