



Do not scale off this drawing. Work to figured dimensions any discrepancy to be reported to the Architects. Refer to larger scale drawings where available.

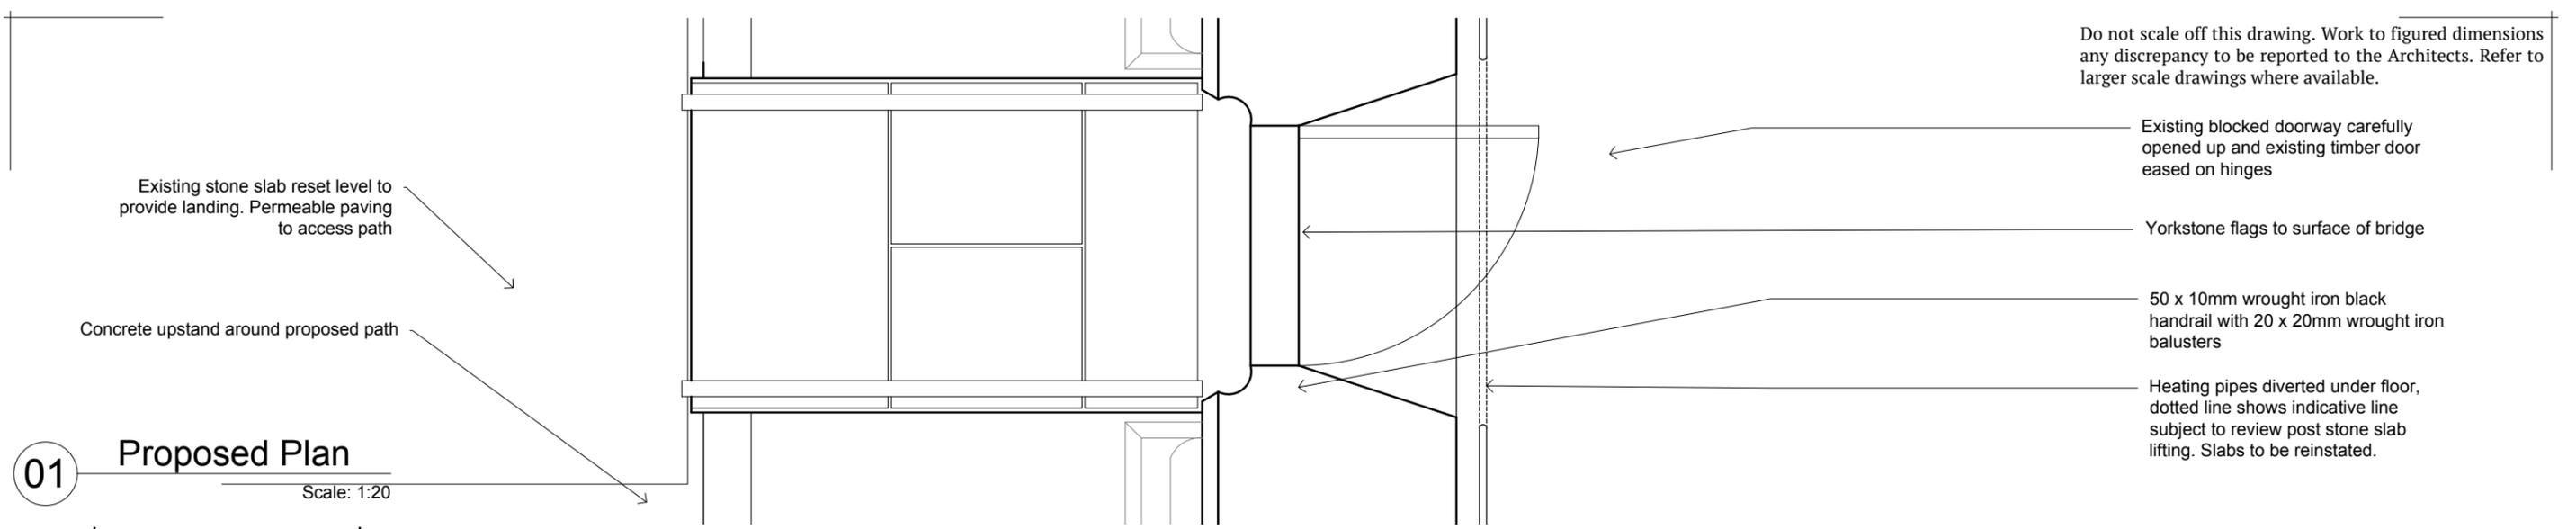


01 Proposed Plan
Scale: 1:20

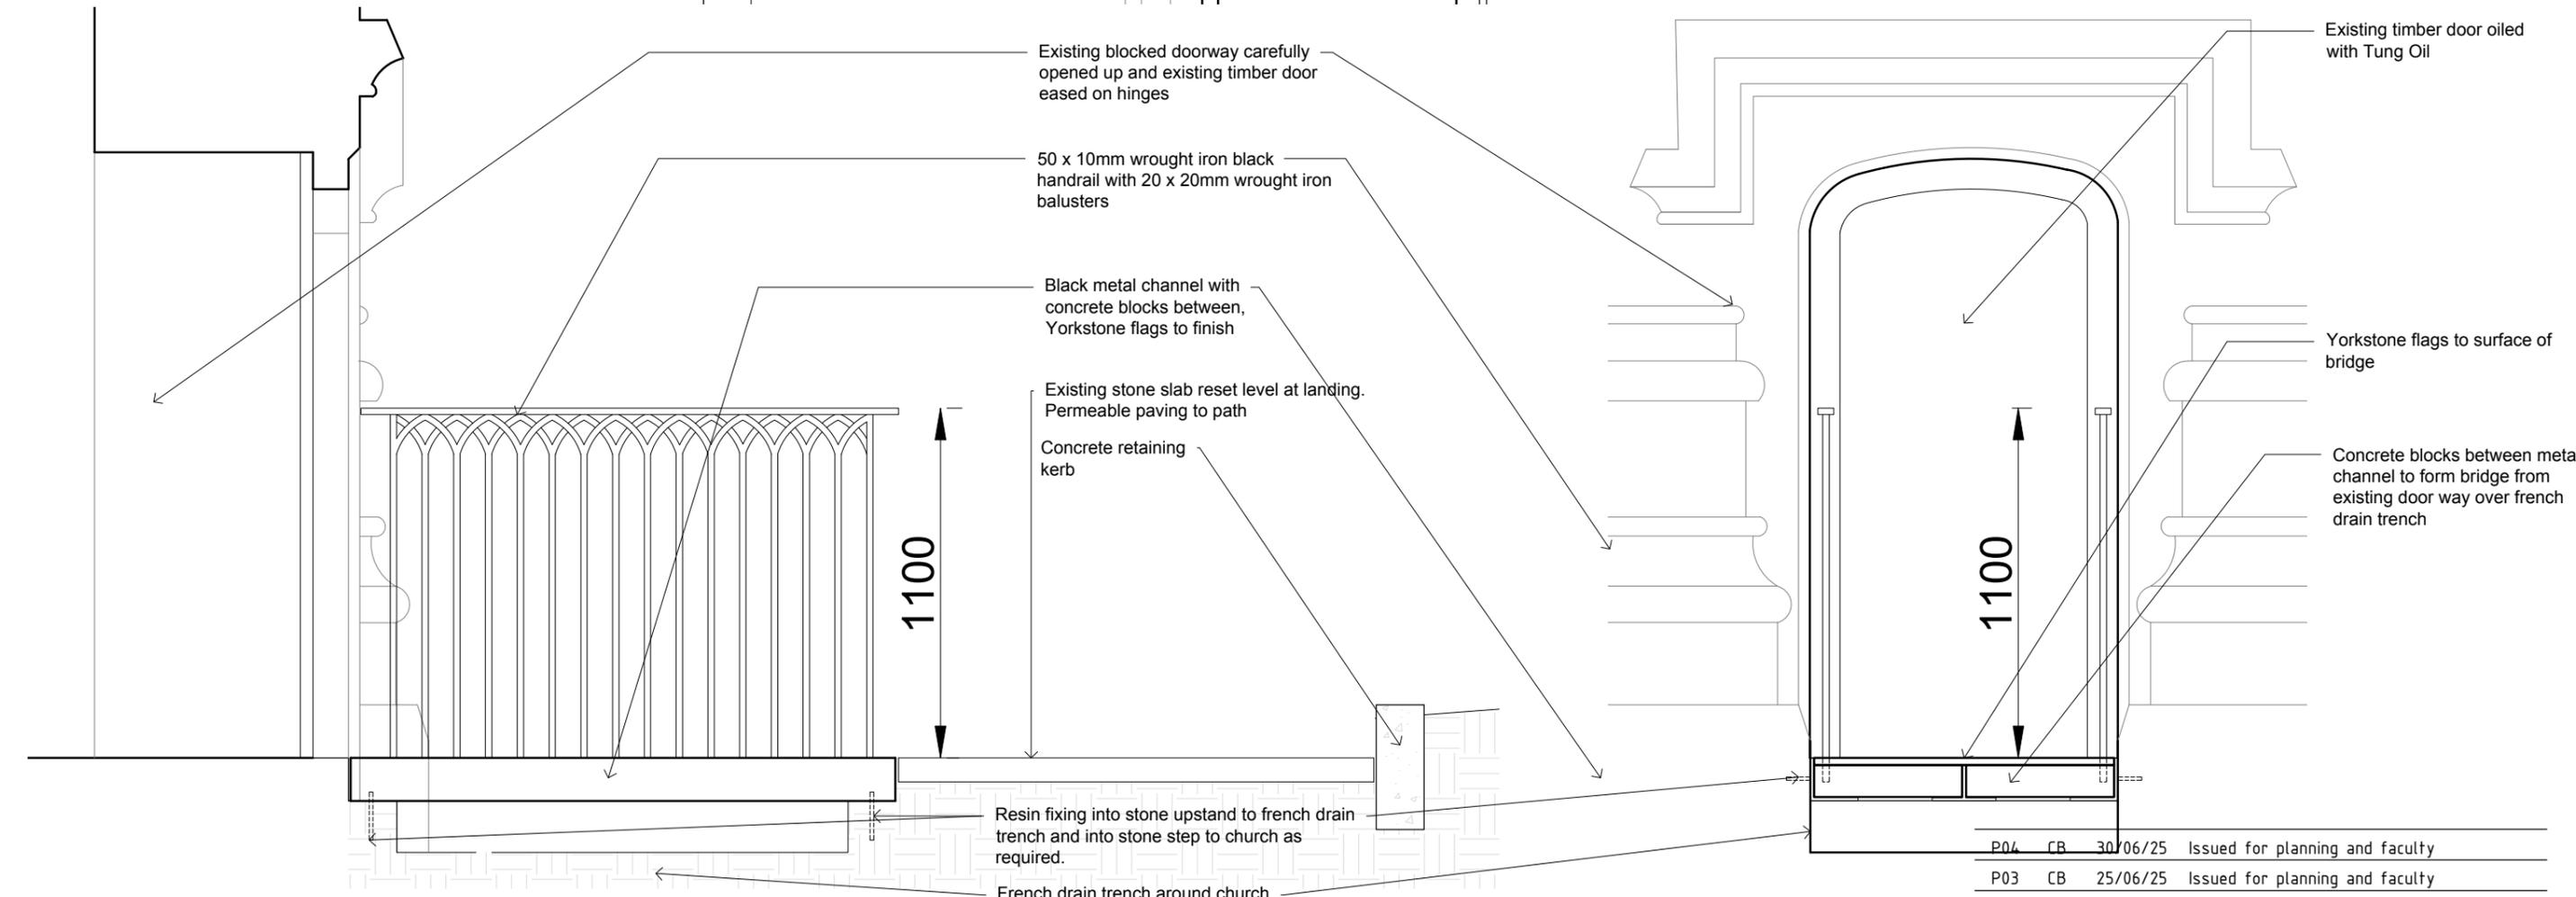

03 Proposed Section
Scale: 1:20

02 Proposed Elevation
Scale: 1:20

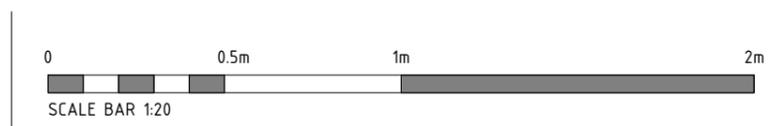

Rev	By	Date	Revision Note
P04	CB	30/06/25	Issued for planning and faculty
P03	CB	25/06/25	Issued for planning and faculty
P02	CB	14/04/25	Issued for tender
P01	CB	05/03/25	Issued for information

Pearce Bottomley LLP
10 High Street
Tadcaster
LS24 9AT
T: 0113 281 2000
E: pbb@pbarchitects.co.uk
W: www.pbarchitects.co.uk



Client
PCC of All Saints Church, Silkstone
All Saints Church, High Street, Silkstone,
Barnsley, S75 4JQ
Project
All Saints Church, Silkstone - Repairs

Drawing Title Proposed Railing Details				
Stage INFORMATION	Scale 1:20@A3	Drawn CB	Checked AS	Date Mar-25
File Name 5854-PBA-XX-ZZ-DR-A-9003				
Proj. Ref.	Drawing Number	Revision		
5854	(90)03	C01		