


Proposed first floor
plan 1:50

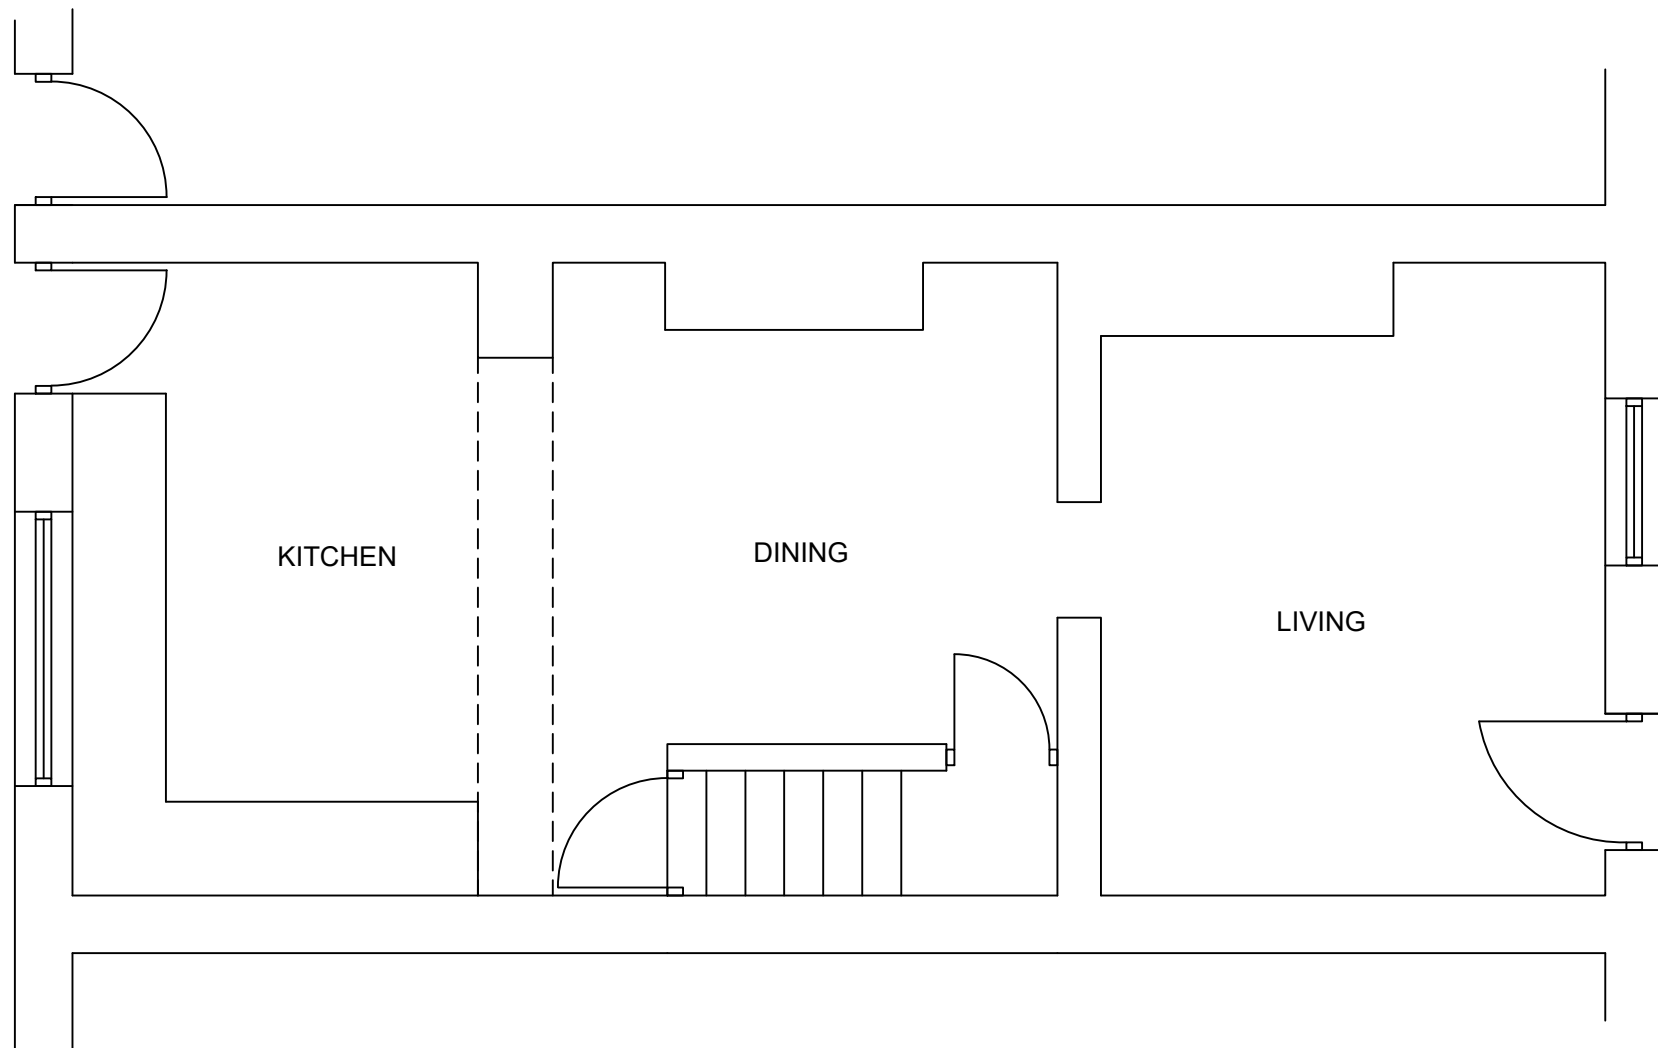

Existing ground floor
plan retained 1:50

Revisions	A. A-----	00-00-00
This drawing is for planning permission only and is not a construction drawing.		
Drawing Title	PROPOSED-GROUND-AND-FIRST-FLOOR-PLAN	
Job No. - Dwg No.	NW/2021/7	-
Client:	Mr & Mrs Wright 31 Belle Green Lane Cuckworth, Barnsley S72 8LU	
Scale:	1:50	