


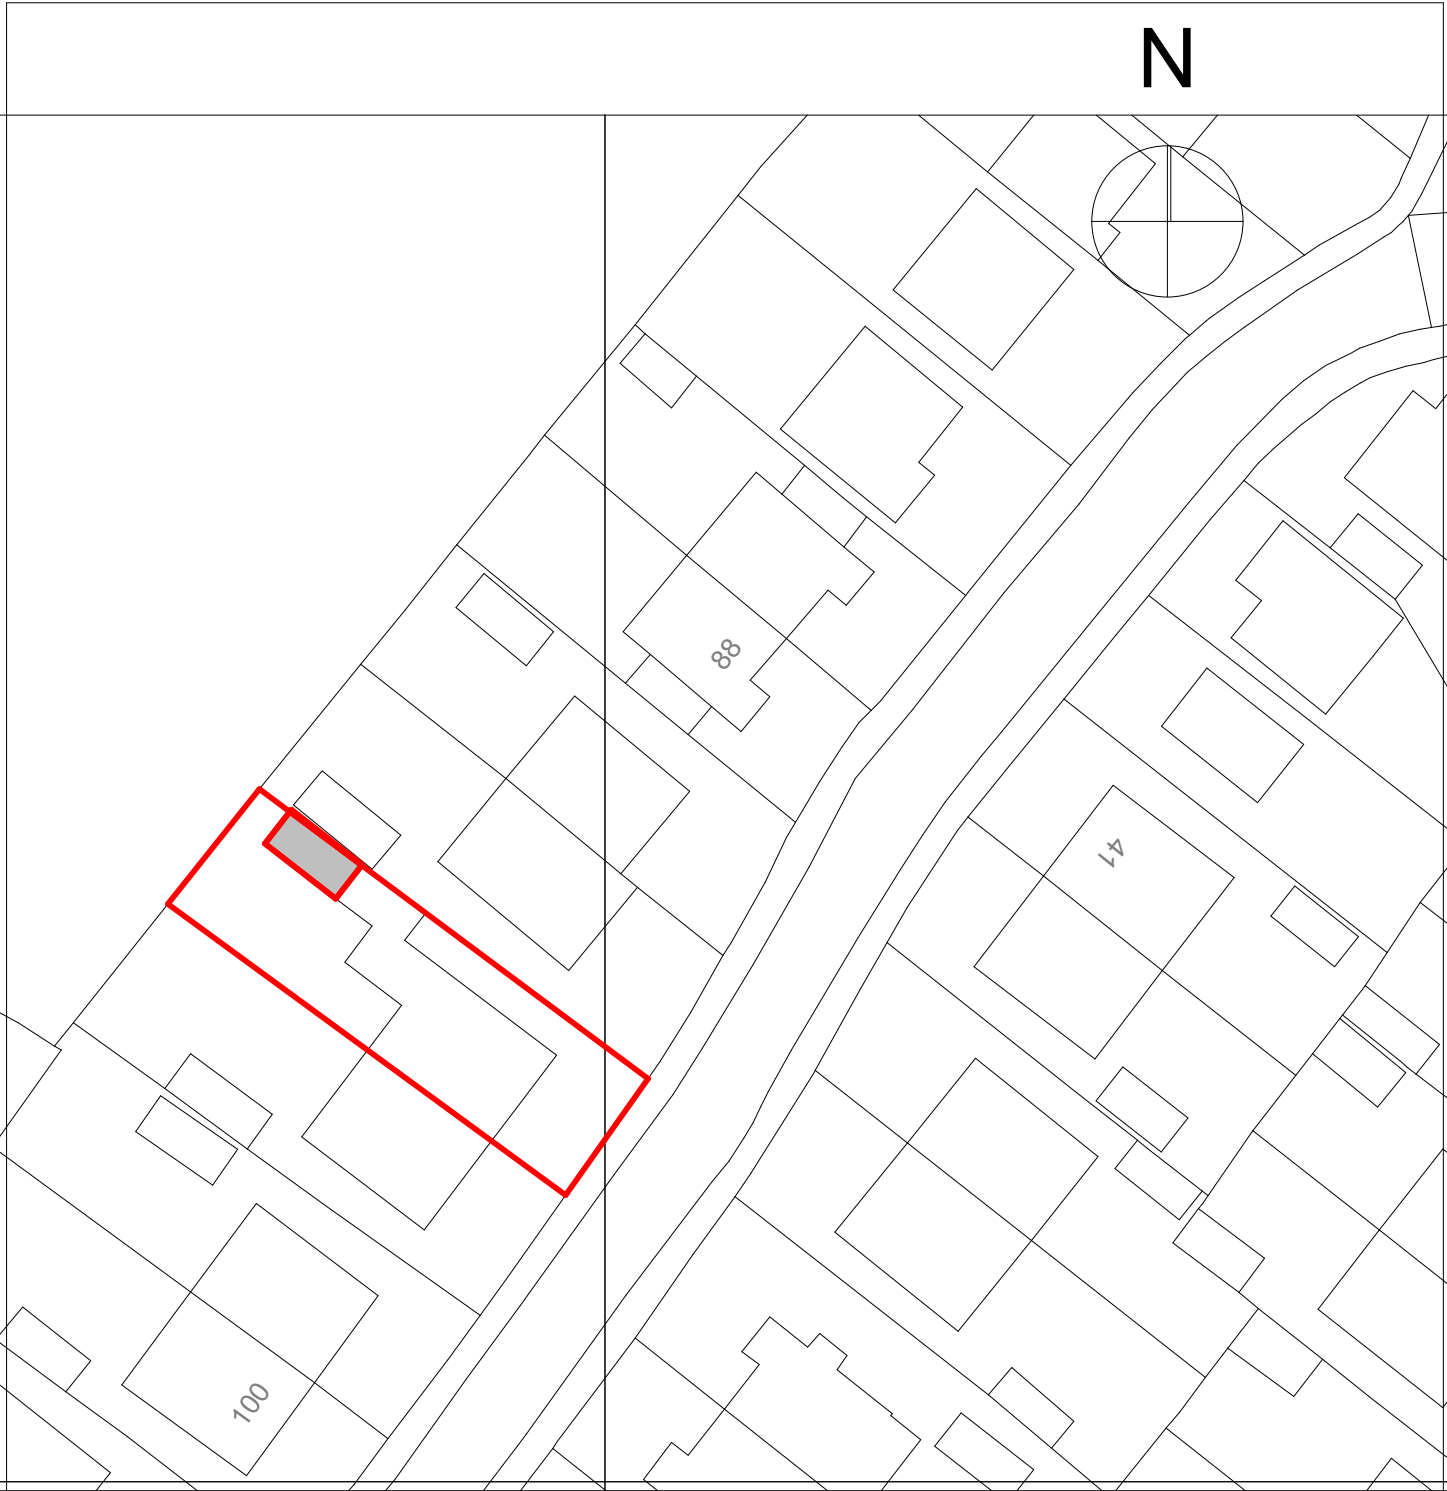

Alan Robinson Chartered Architect BA Dip Arch RIBA, BSc (Hons)PM 2 Gawber Road, Barnsley S75 2AF Tel/Fax 01226 286066 Mob 07947808933	Drawing Nr: 0.	Drawing Name Ground Floor (2), Ground Floor (3)
	Drawing By: AR	Drawing Status #Project Status
Client Mr & Mrs Holland		Drawing Scale 1/500
		Drawing date: <DATEOFISSUE> Rev: #Rev:
Project: Proposed Conversion of existing outuilding to form habitable to 94 Eastfield Crescent, Staincross		