


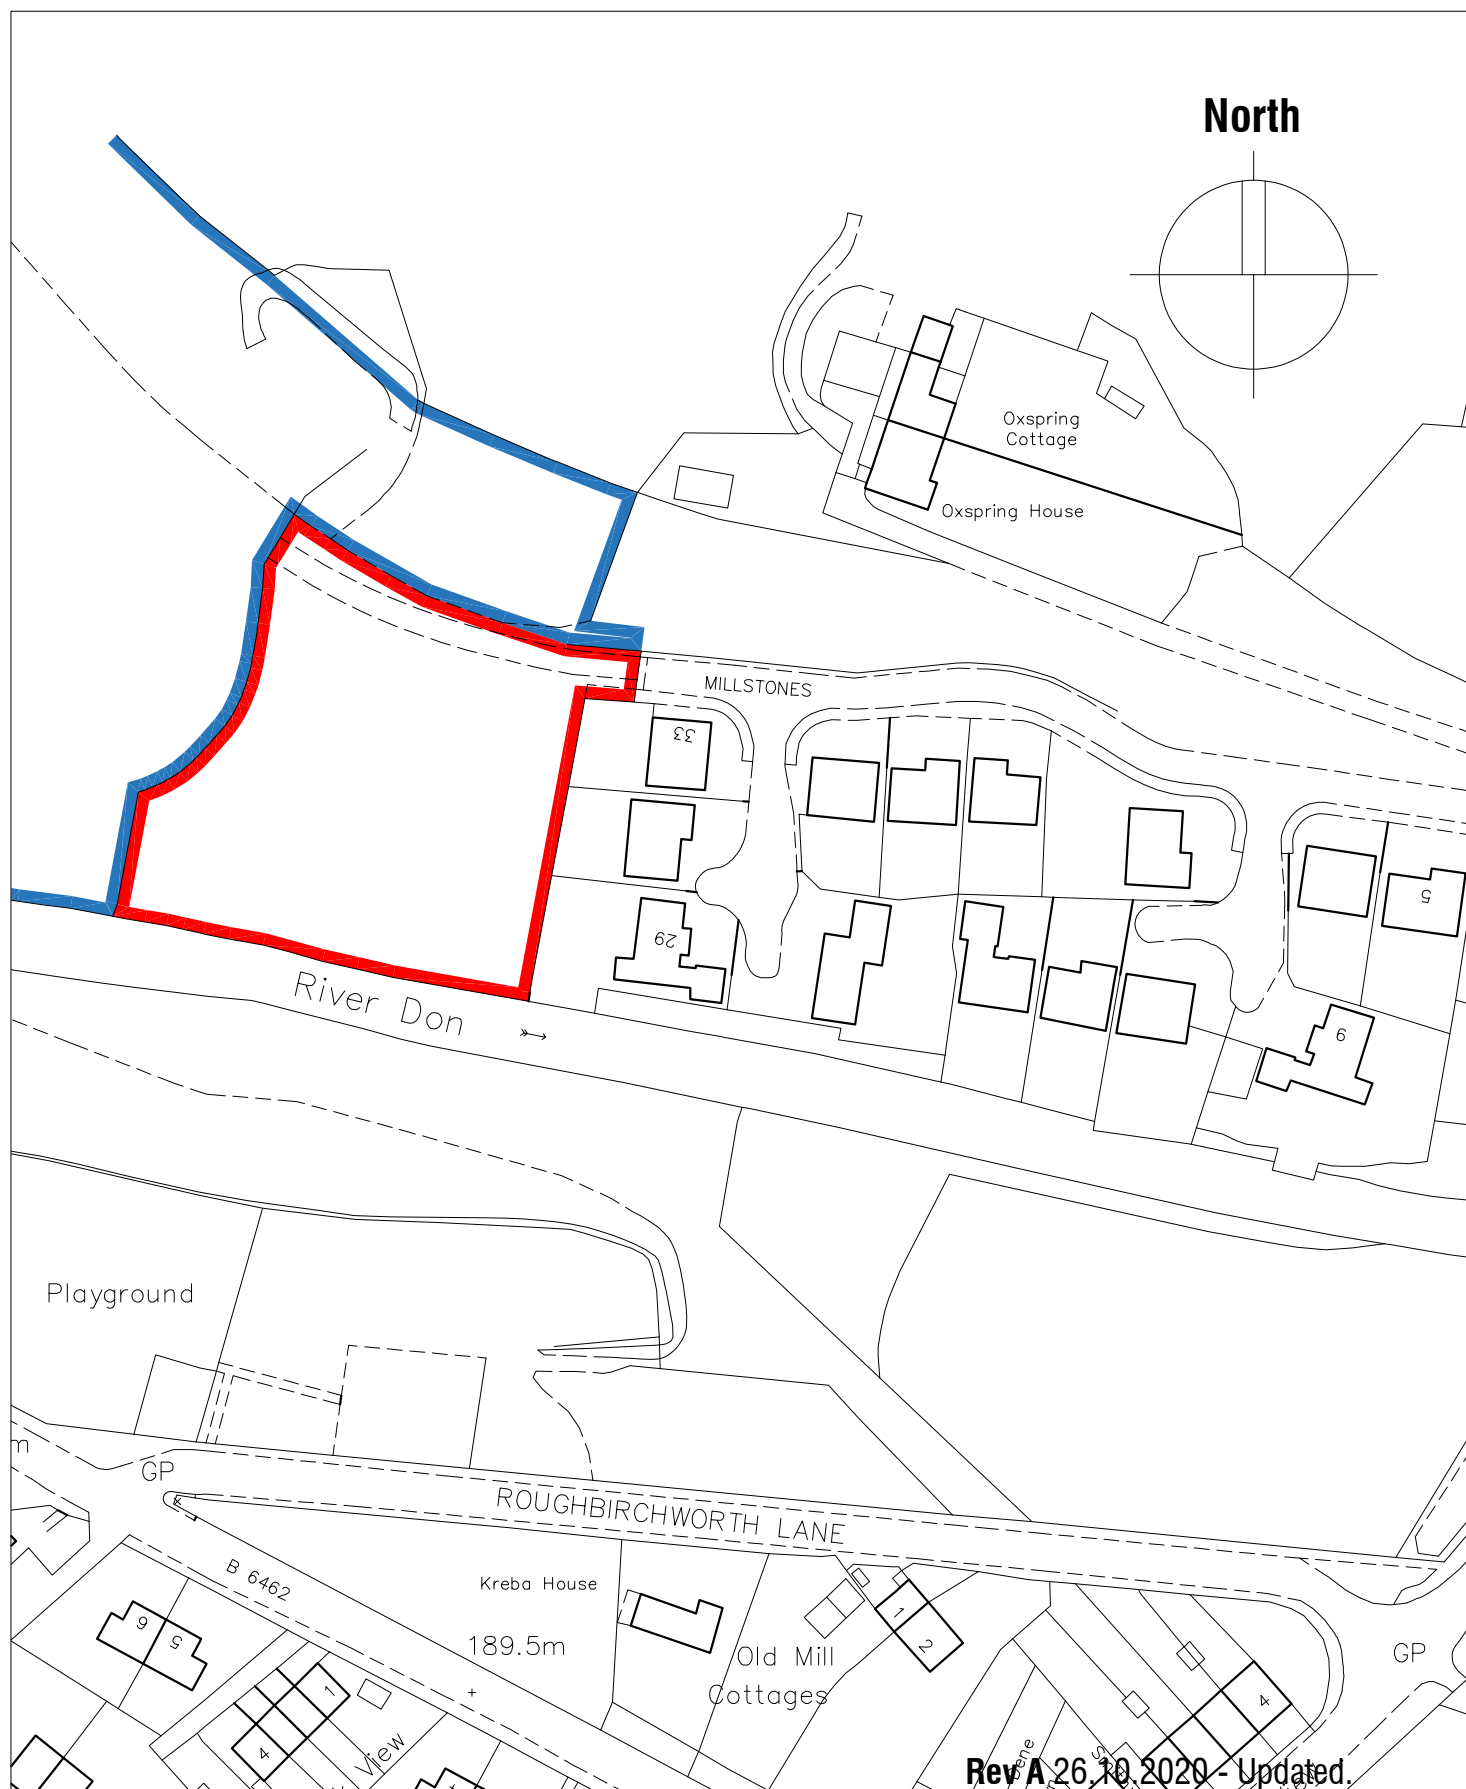

**Land at Millstones  
Oxspring  
Sheffield**

**LOCATION PLAN**

Scale 1:1250

Date May 2019

Ref 18.24

Drwg No **0S1** Rev A

**mboothdesign**  
architectural design and building consultants

Fairfield House  
Berneslai Close Barnsley  
S70 2FL  
T: 01226 286256  
M: 07881898300  
E: mark@mboothdesign.co.uk