


Existing Ground Floor Plan



Existing First Floor Plan

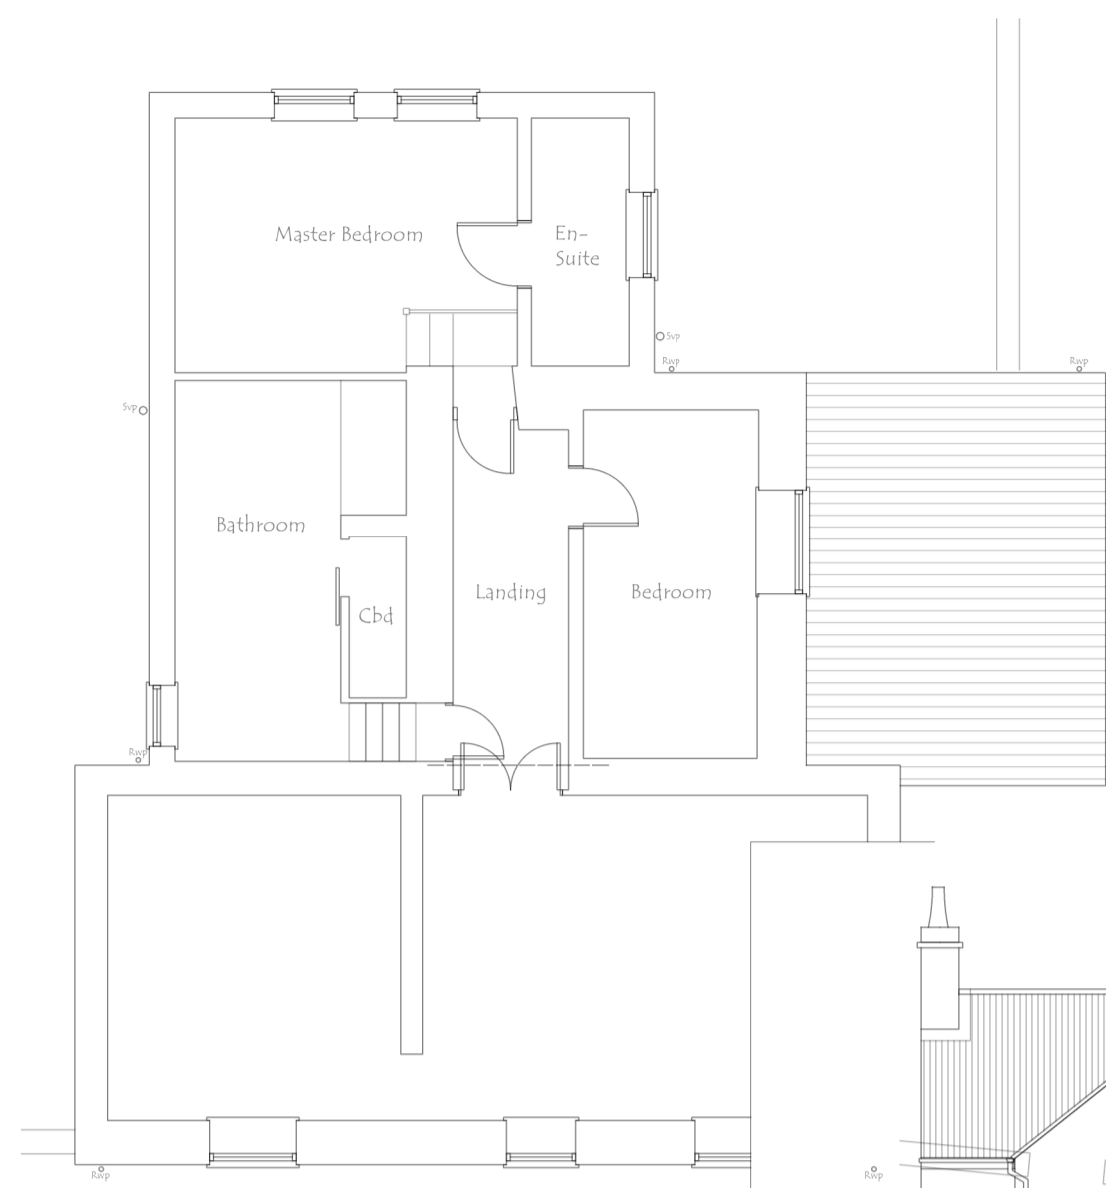

Existing Rear Elevation



Existing Side Elevation



Existing Side Elevation




Proposed Rear Elevation




Proposed Side Elevation




Proposed Side Elevation

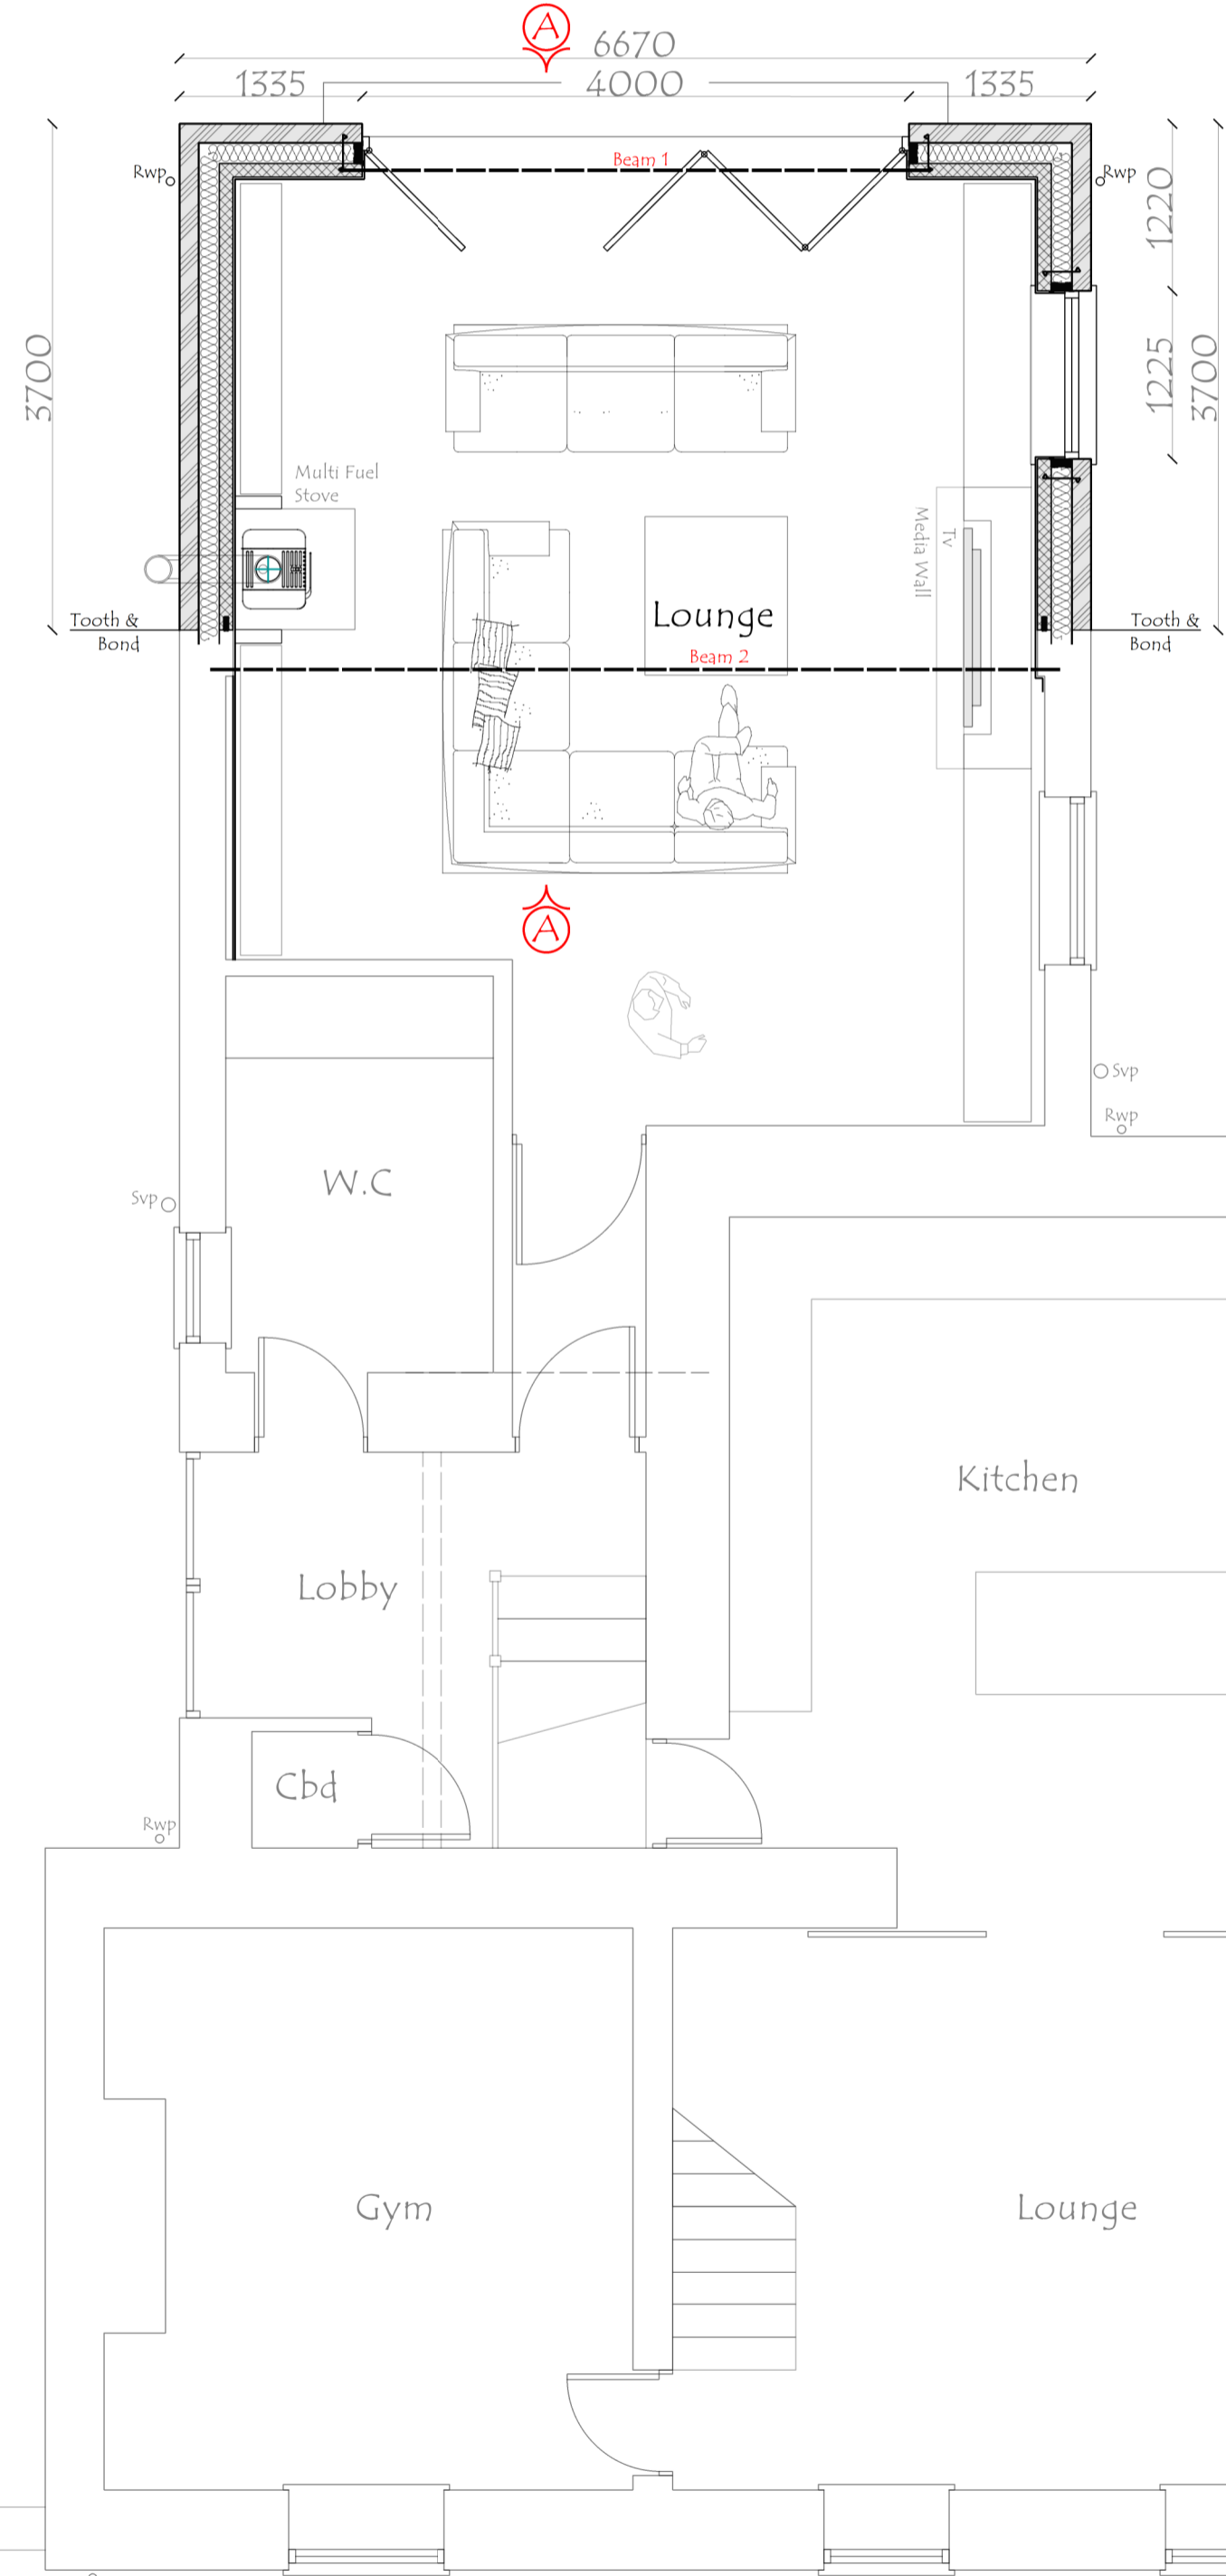


Proposed Ground Floor Plan

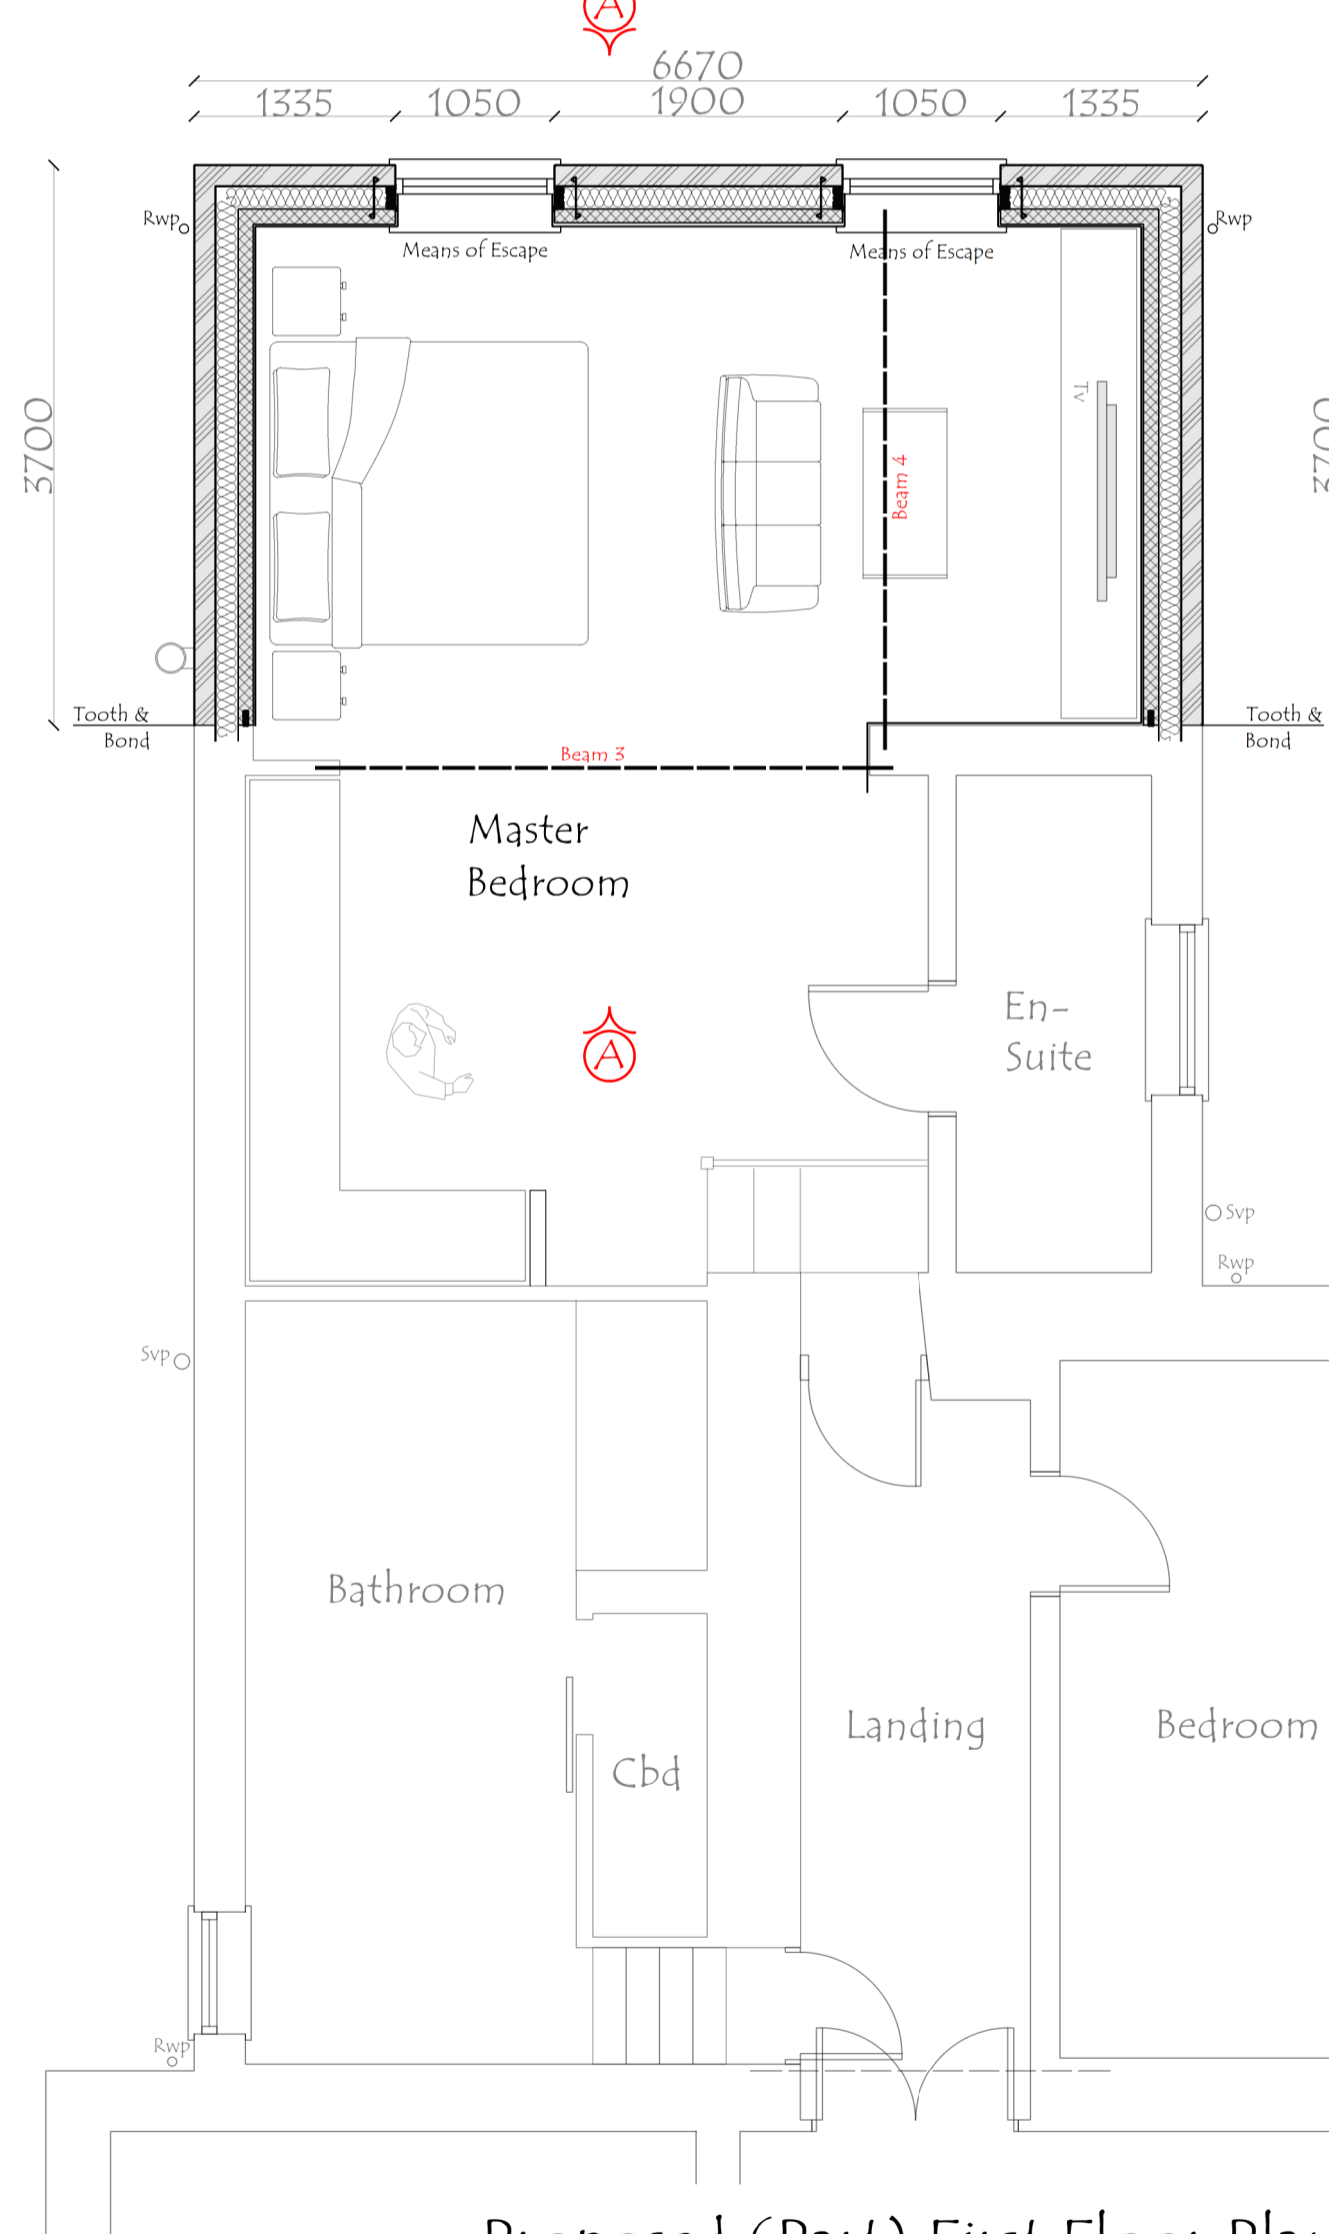

Proposed (Part) First Floor Plan

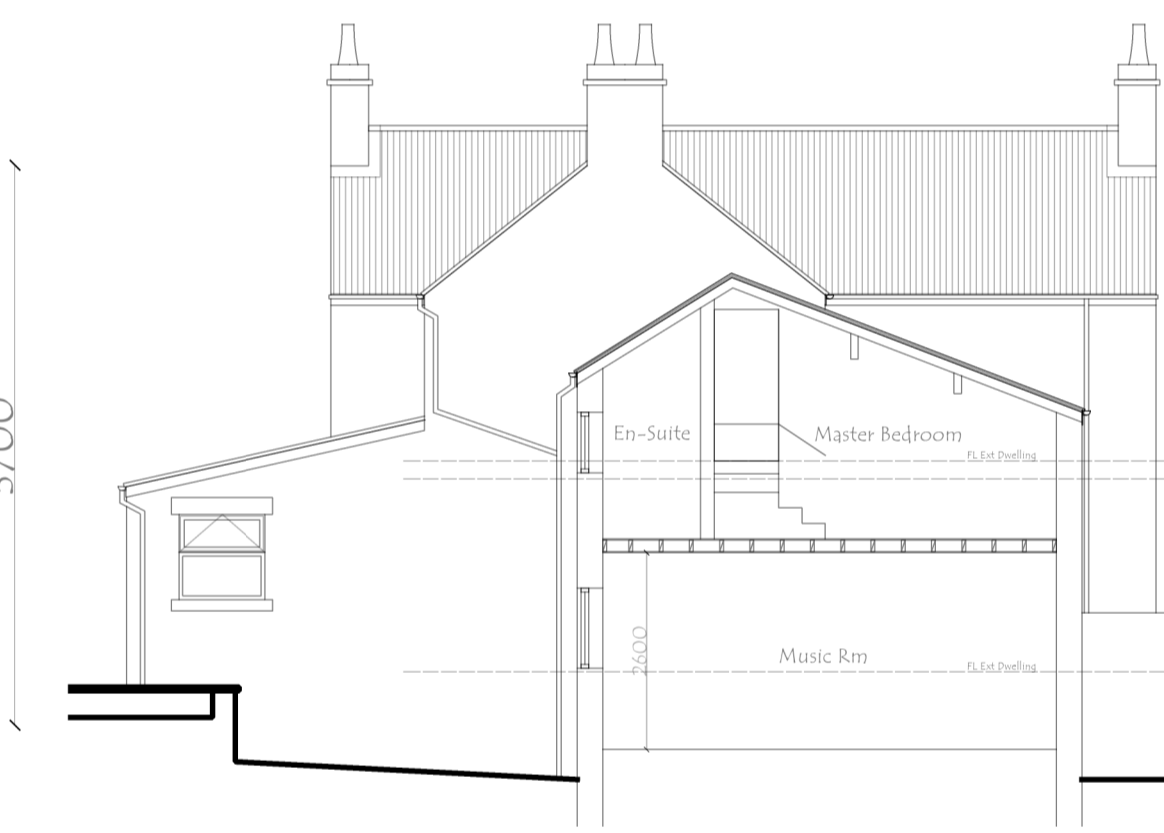

Existing Section

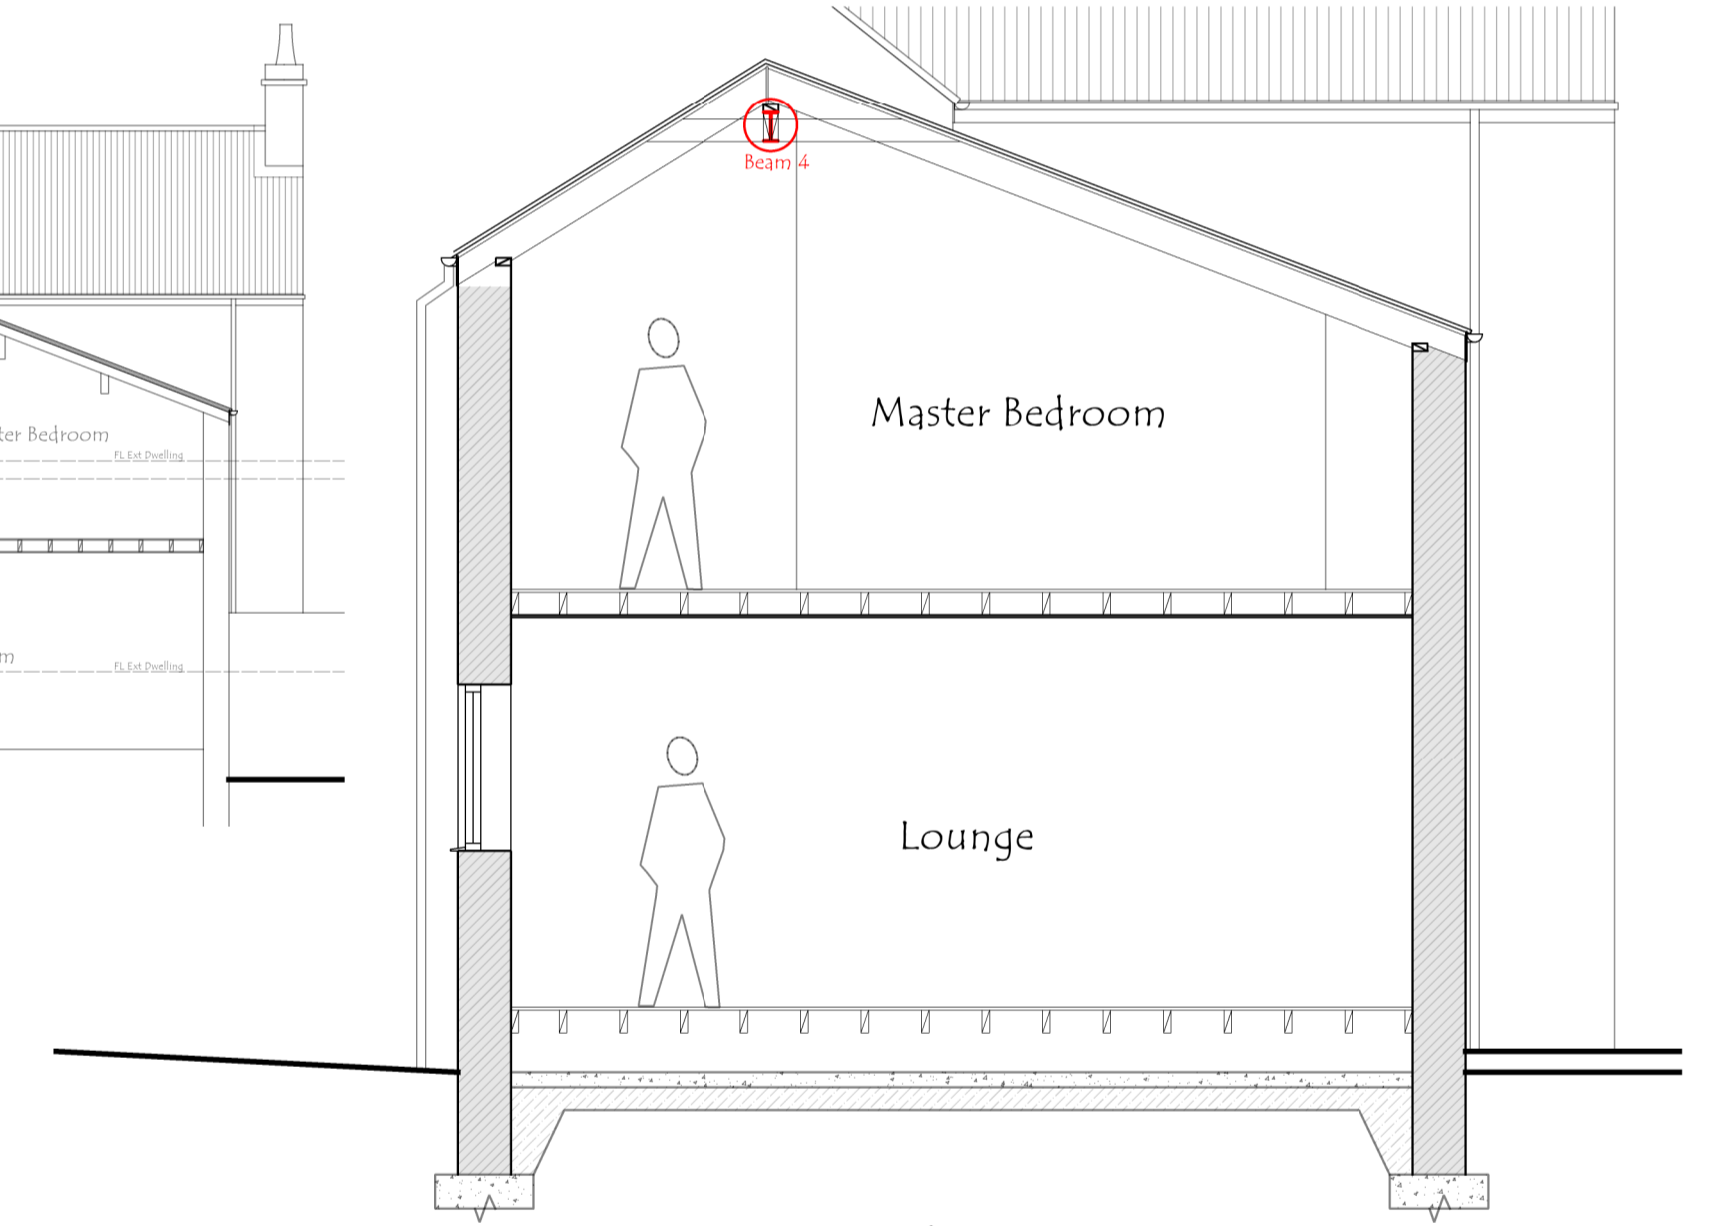

Proposed Outline Section A-A



Site Plan 1:500

Location Plan 1:1250