



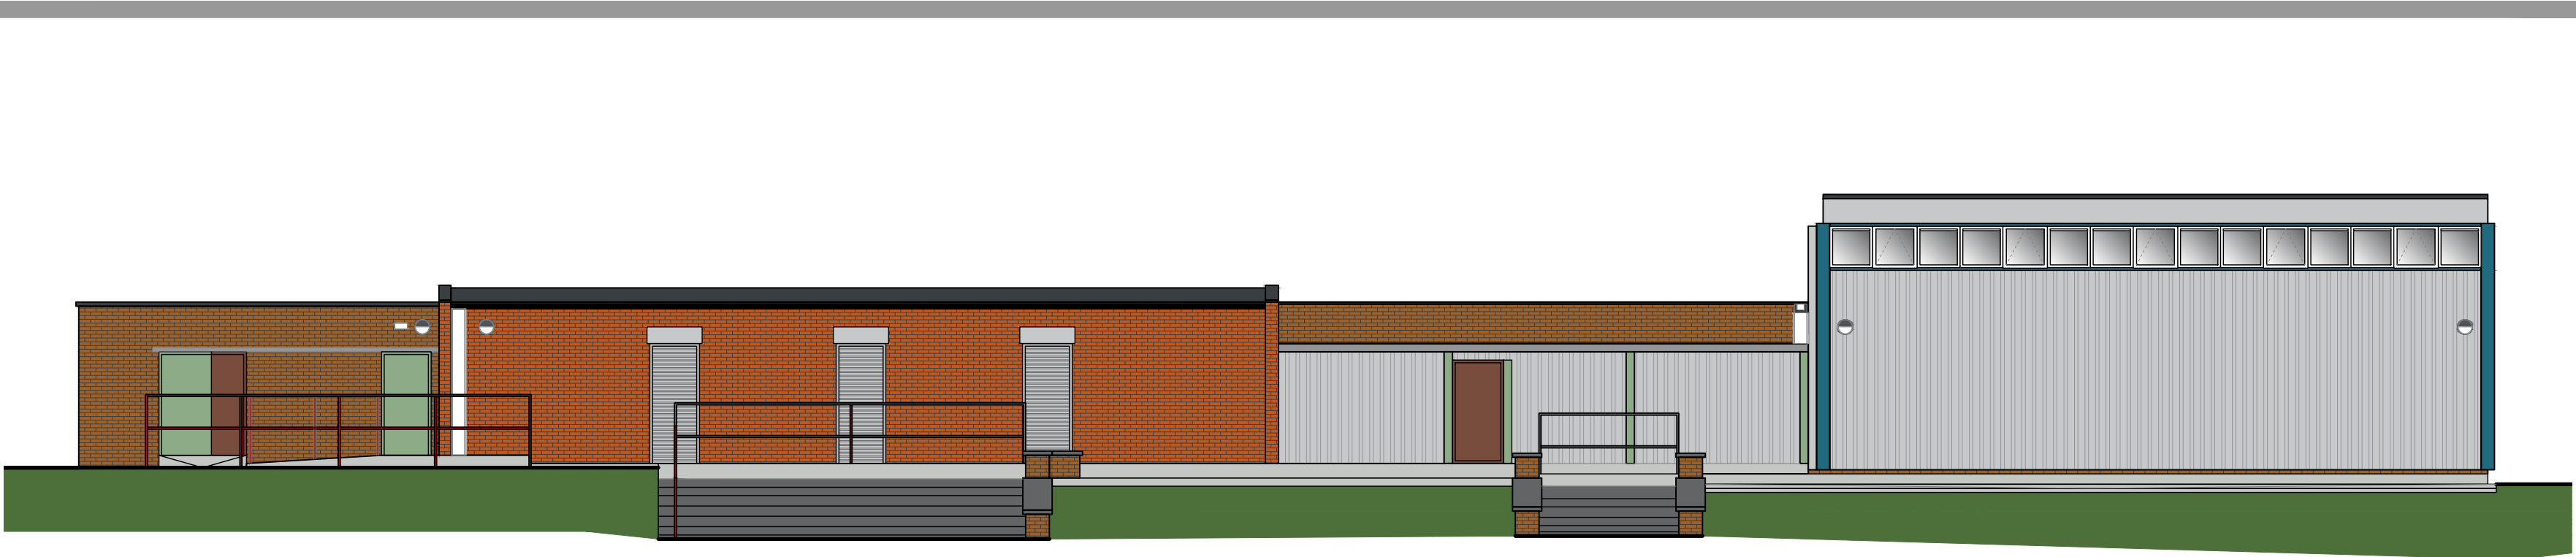

North Elevation

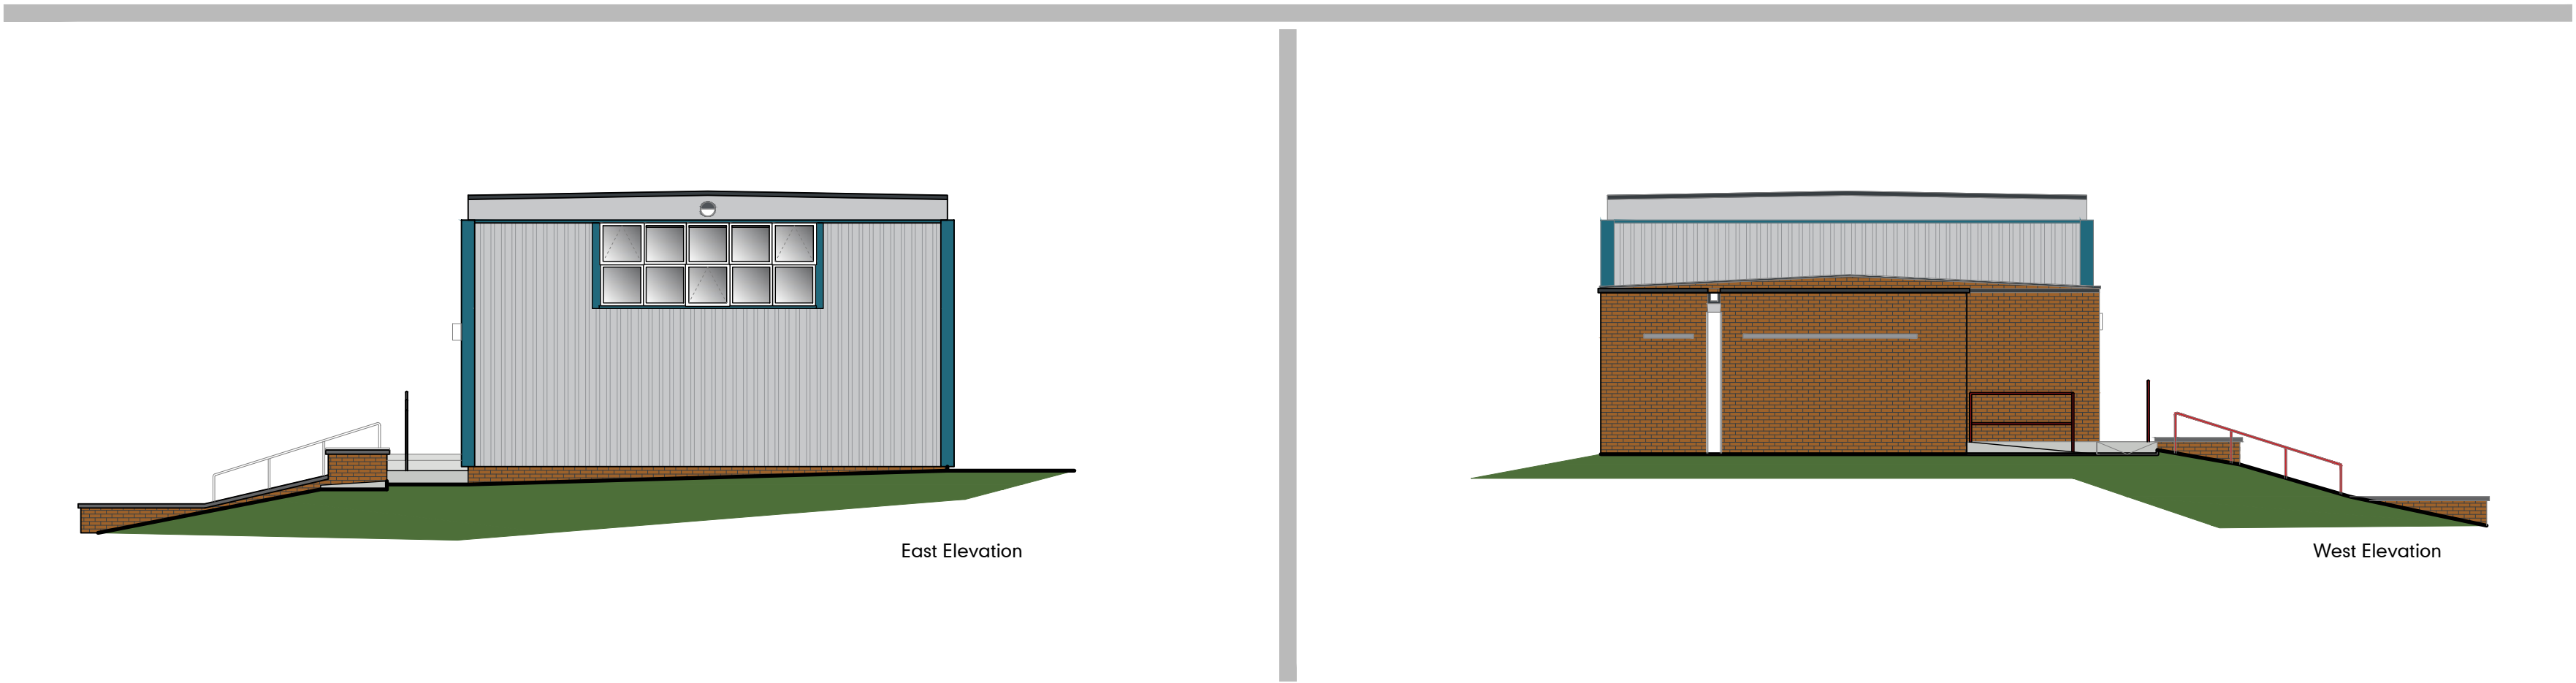

East Elevation

West Elevation



South Elevation

Elevations : Existing



drawing N°

250704-014.01

status

Planning

notes

Do not scale from this drawing — use stated levels and dimensions only.

If in doubt, contact Williams Architects Ltd.

-	-	-
ver	notes	date



williamsarchitects

Williams-Architects Ltd

Studio 8, The Garage Studios

41-45 St Mary's Gate

The Lace Market

Nottingham NG1 1PU

0115 945 5691

enquiries@williams-architects.co.uk

www.williams-architects.co.uk

Registered in England & Wales. N° 5096848

this drawing and its contents, on paper and as the originating data file, remain the copyright of Williams-Architects Ltd © Williams-Architects Ltd, 2026

client	BWB Consulting Ltd	created	19jun26
project	Carlton Pavilion	job N°	250704
title	Elevations : Existing	scale	1:100 @ A2

drawing N°	250704-014.01	status	Planning
------------	---------------	--------	----------