



152x152x37 UBs on
225x100x100 deep
conc padstones

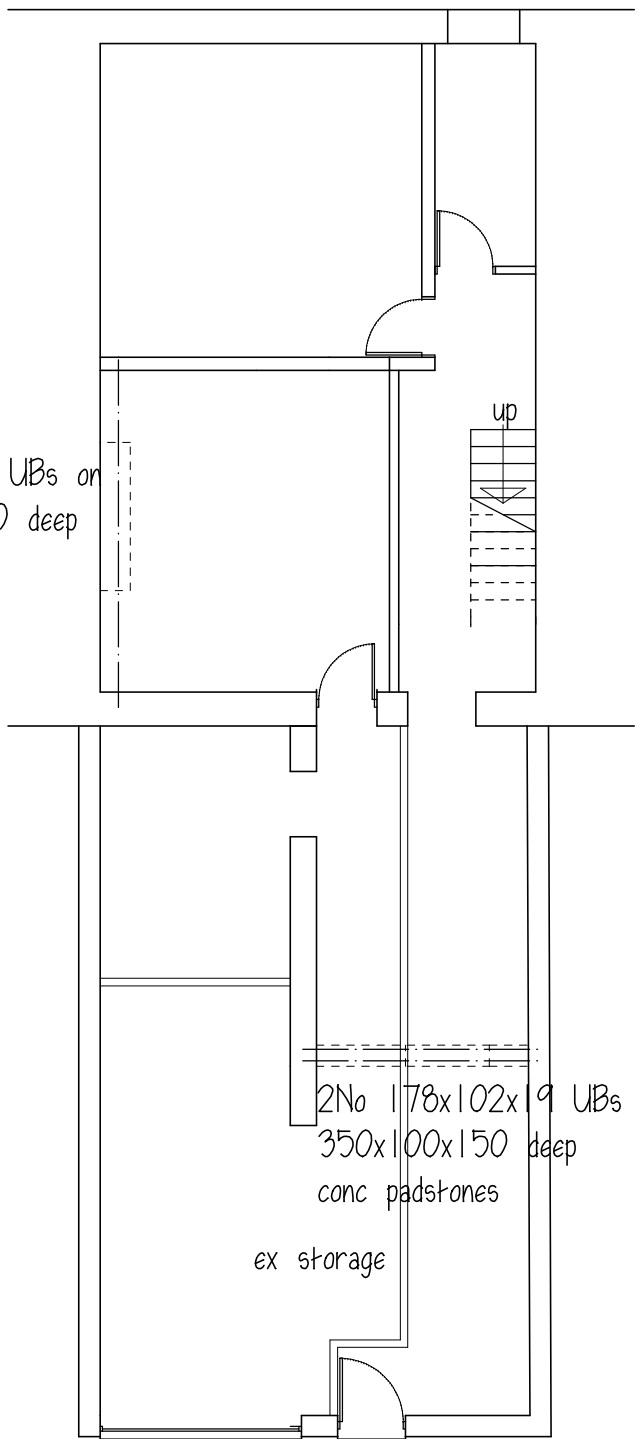


LOWER GROUND FLOOR


2No 178x102x19 UBs on
350x100x150 deep
conc padstones

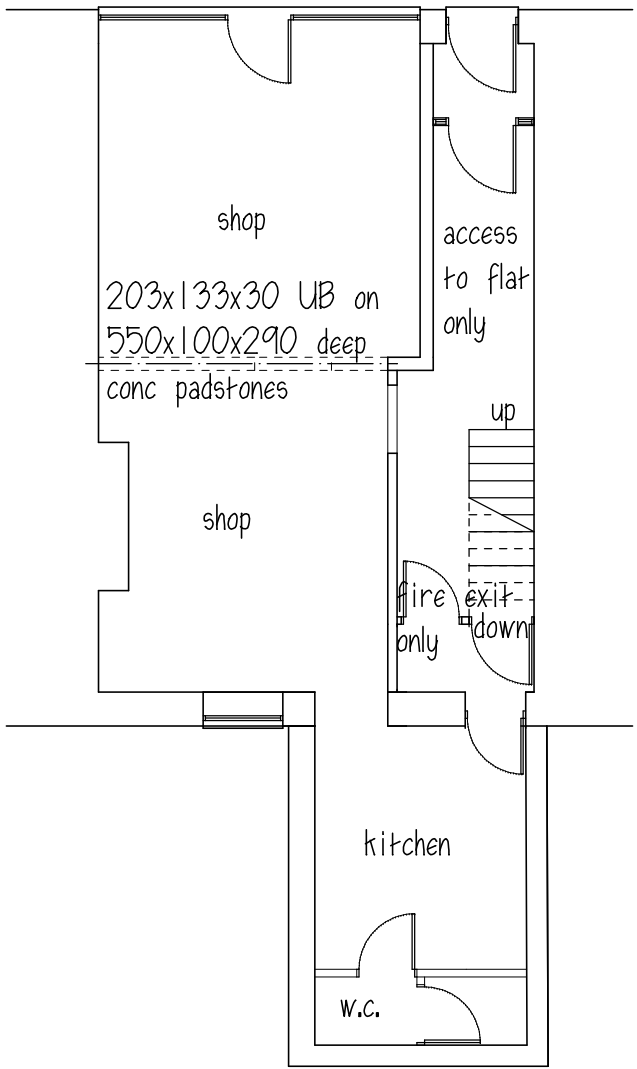

GROUND FLOOR

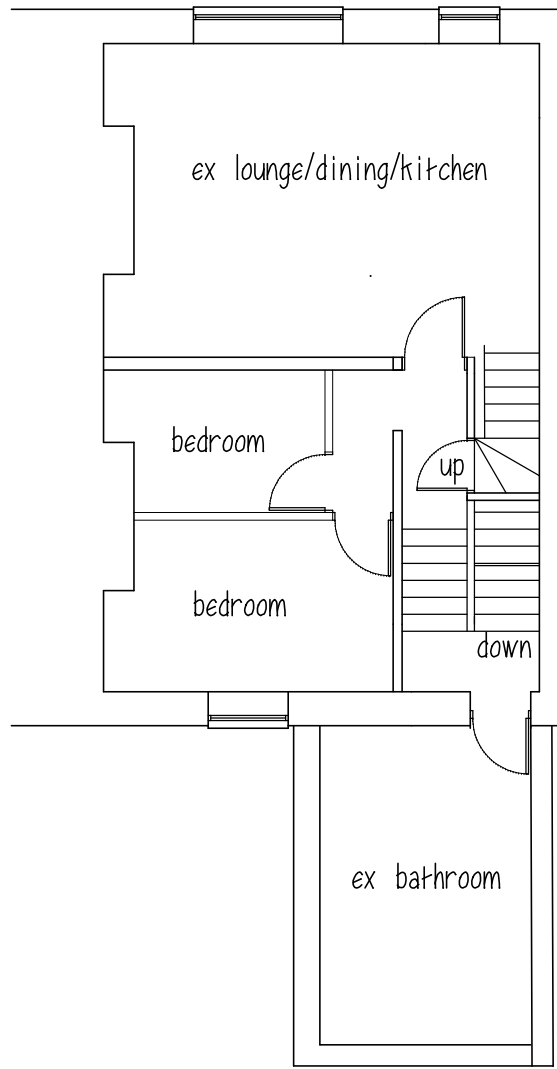

FIRST FLOOR

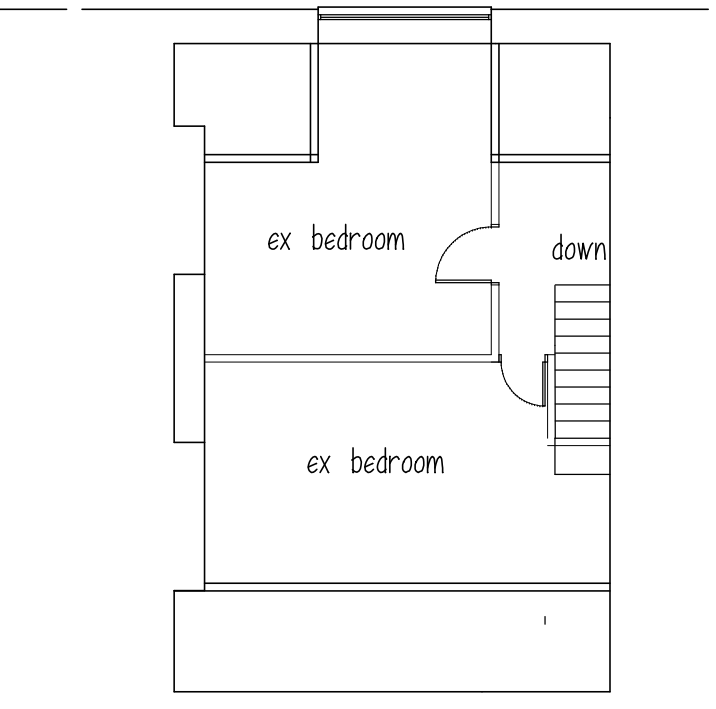

ATTIC

ESTABLISH ESTATES LTD.


PROPOSED PLANS
514 DONCASTER RD.
STAIRFOOT

PROPOSED FLOOR PLANS

1:100@A3 AUG 20 Rev C

Peter Thompson

"Linwood"
Barnsley Road
Dodworth
Barnsley S75 3JR

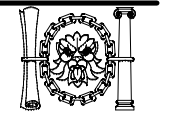

M.C.I.A.T.

†f. 01226 201391

m. 07973251730

e-mail peter-thompson@hotmail.co.uk