




ELEVATION 01

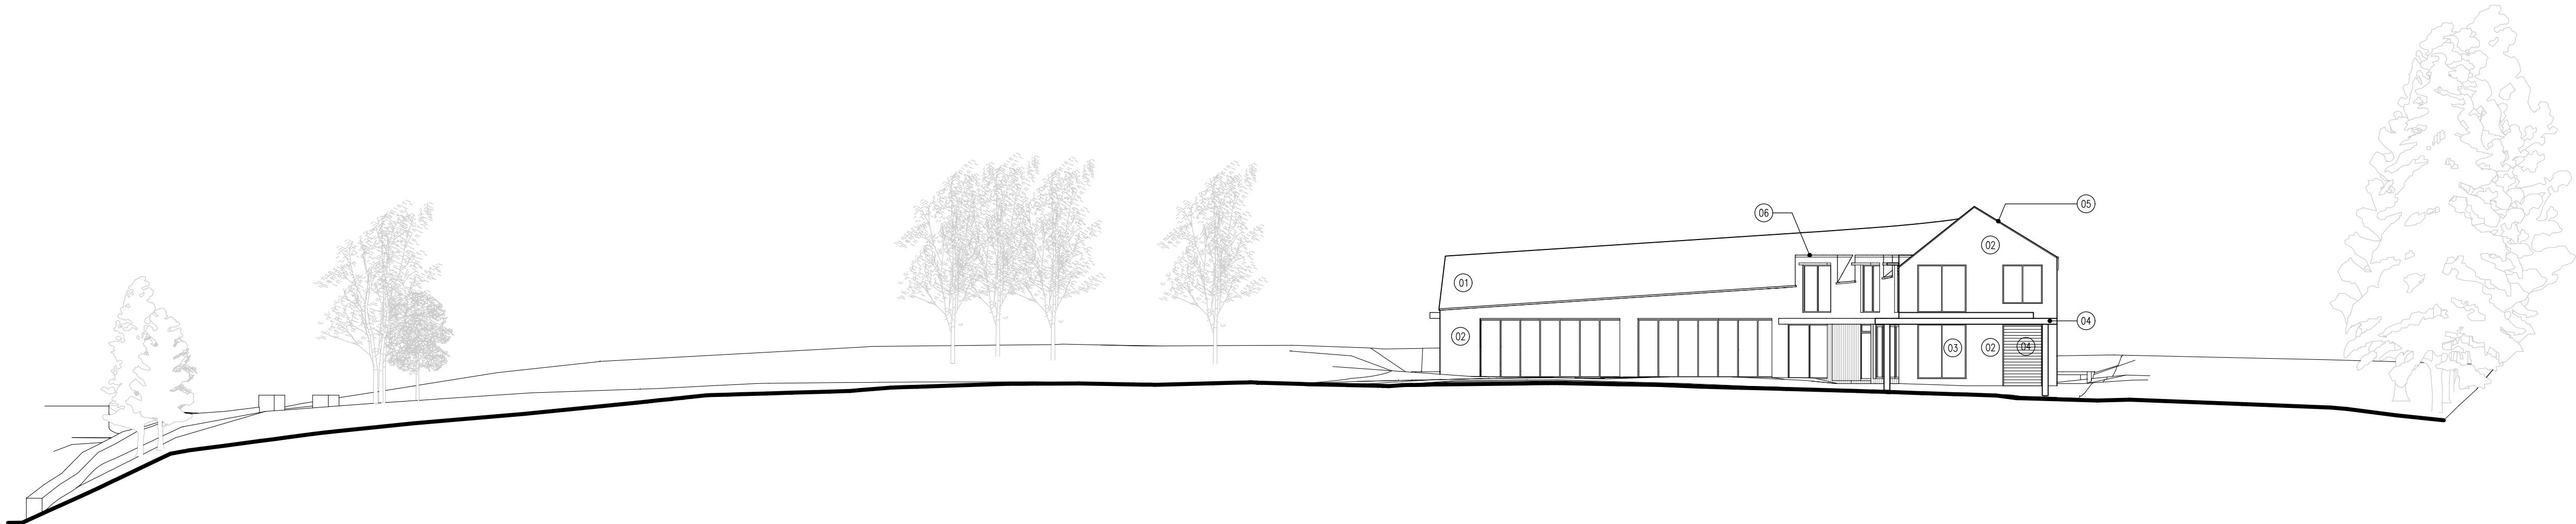

ELEVATION 02

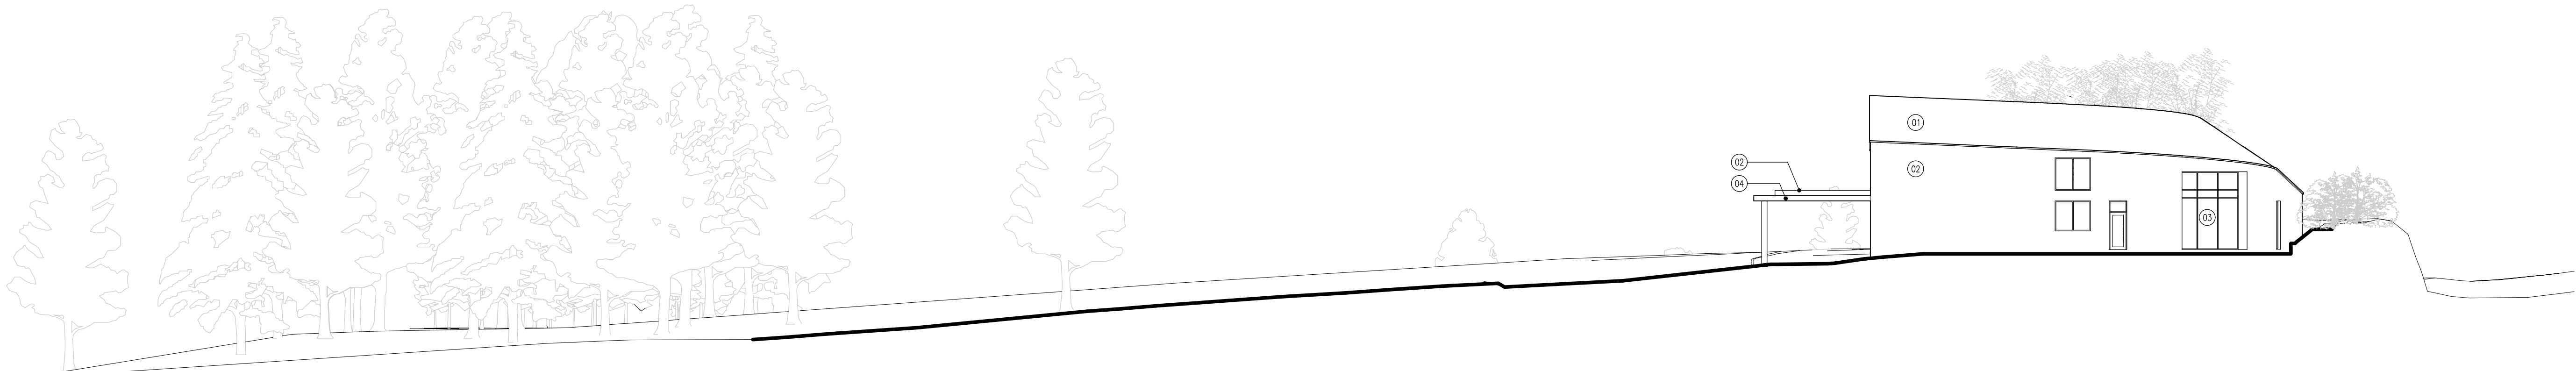

ELEVATION 03

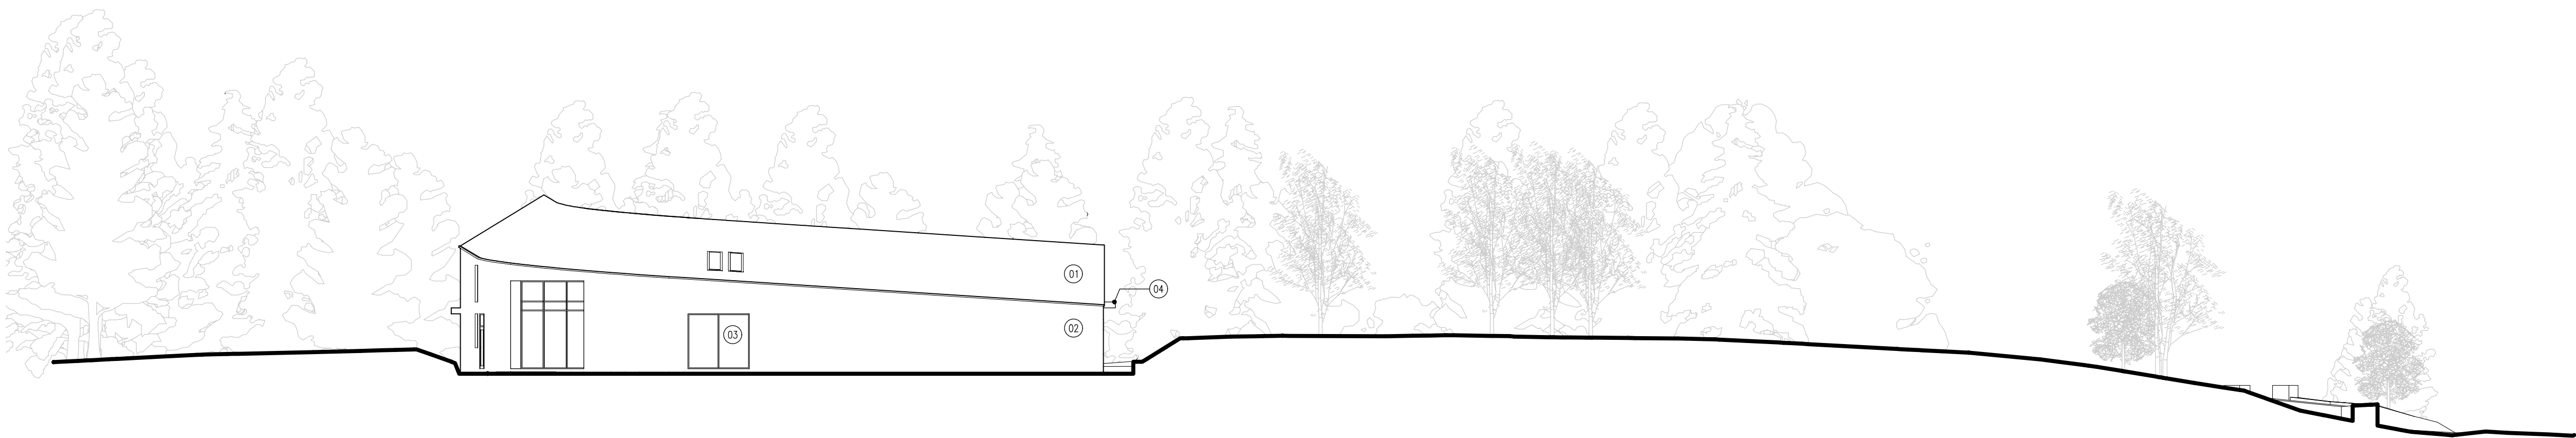

ELEVATION 04

EXTERNAL MATERIALS	
01	TILE ROOF
02	EXTERNAL RENDER
03	GLAZING WITH ALUMINIUM FRAMES
04	POWDER COATED ALUMINIUM
05	MORTAR VERGE
06	FLAT ROOF MEMBRANE

- NOTES
- 1 ALL WORK TO BE CARRIED OUT IN ACCORDANCE WITH THE BUILDING REGULATIONS AND THE REQUIREMENTS OF THE LOCAL AUTHORITY.
 - 2 NO DIMENSIONS TO BE SCALED FROM THIS DRAWING.
 - 3 THE CONTRACTOR SHALL VERIFY ALL LEVELS AND DIMENSIONS ON SITE BEFORE COMMENCEMENT OF WORK.
 - 4 ON SITE ALTERATIONS TO THE CONSTRUCTION OR FINISHES SHOWN OR IMPLIED ON THIS DRAWING MUST BE DRAWN TO THE ATTENTION OF THE ARCHITECT BEFORE SUCH WORK IS IMPLEMENTED.
 - 5 ALL TIMBERS REQUIRE PRESERVATIVE TREATMENT
- © COPYRIGHT RESERVED

02	15.09	GENERAL REVISION
01	06.09	SURVEY INCORPORATED
Rev	Date	Details
Drawing Status:		
PRELIMINARY		
		
Progressive Architecture 46 Grosvenor Road, Salford, Greater Manchester, M4 3UL Tel: 0161 6484076		
Client:		
Steve & Teresa Rymer		
Site:		
Land to the North of Cooper Lane Hayland Swaine Barnsley		
Drawing Title:		
Proposed Elevations		
Project Number:	Drawing Number:	Revision:
P1130	20	02
Date:	Scale:	Drawn:
24.08.2022	1:100 @ A1	JCM