


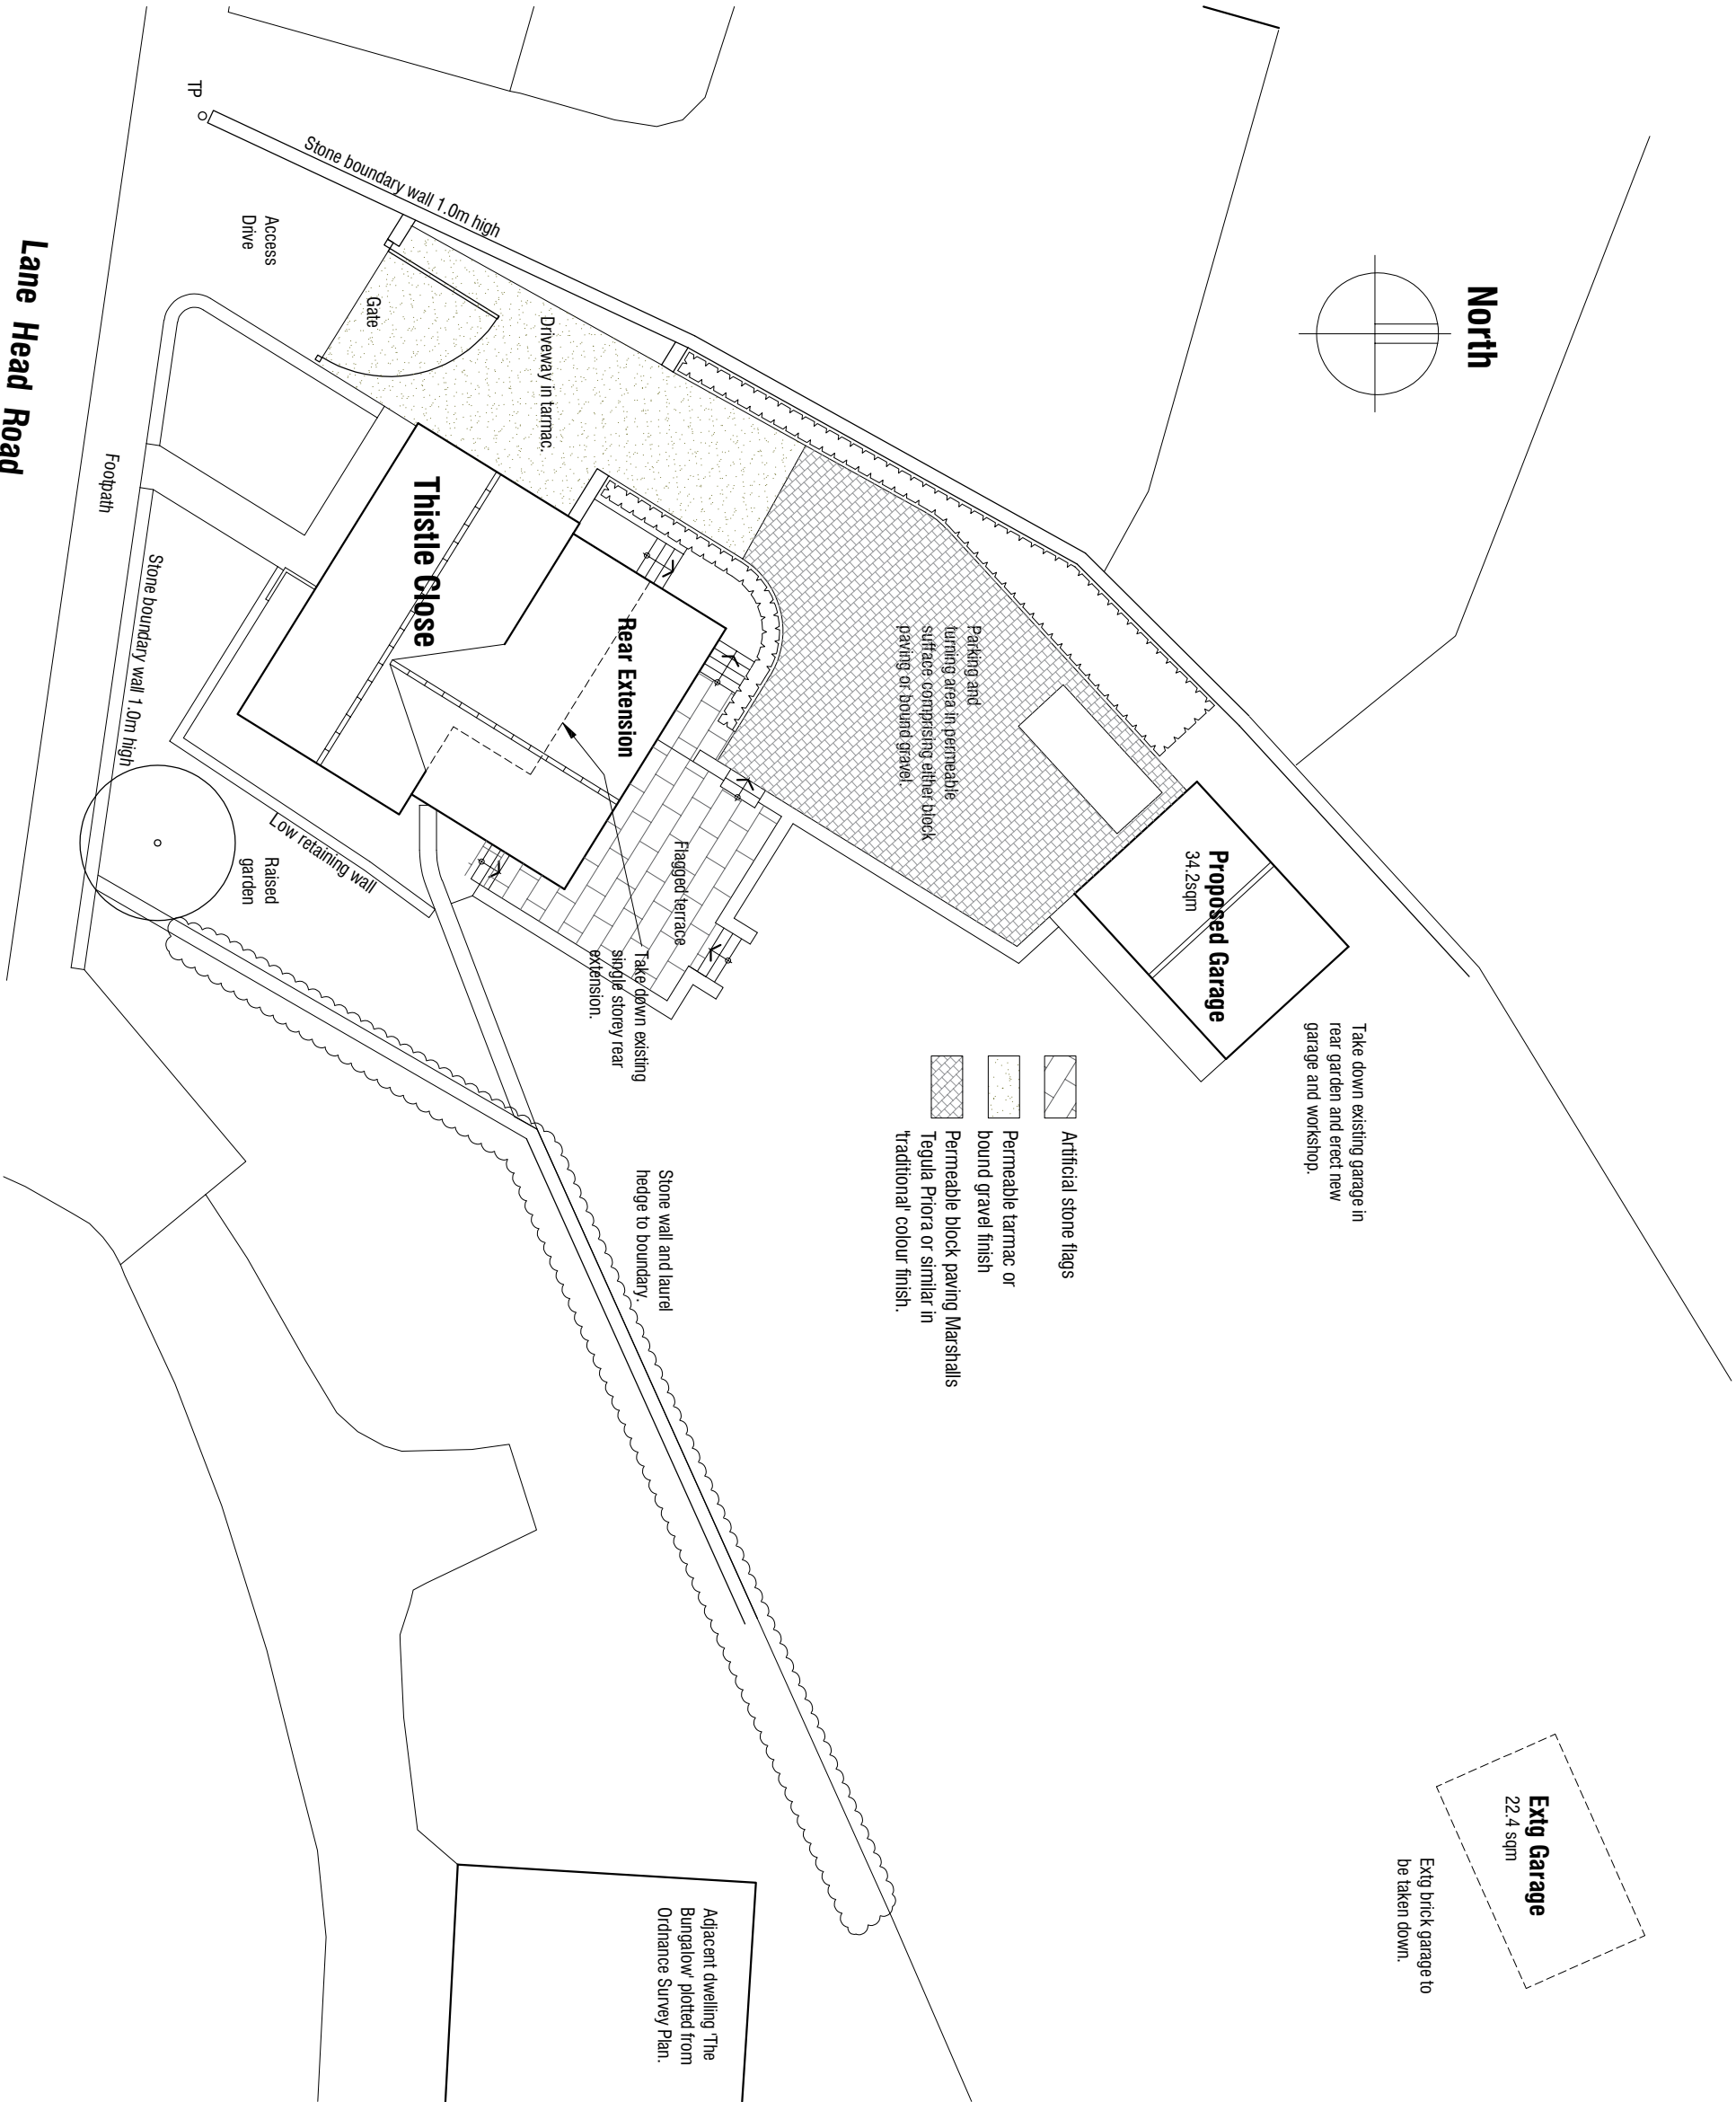

Thistle Close
Cawthorne Basin
Lane Head Road Cawthorne
Barnsley S75

Proposals
Block Plan

mboothdesign

architectural design and building consultants

Fairfield House
Berneslai Close Barnsley
S70 2FL
Tel: 07881898300
E: mark@mboothdesign.co.uk

Scale 1:100 @ A3

Drawn MJB

Date June 2022

Ref. 21.37

Dwg No. P02

Rev. A

0cm

2cm

4cm

Copyright mboothdesign. All dimensions in millimeters unless otherwise stated.
Dimensions for setting out in existing buildings are to be checked and verified on site.

Rev A 24.08.2022 - Reduce footprint of extension and garage.