


ELEVATION TO BARNSELEY ROAD

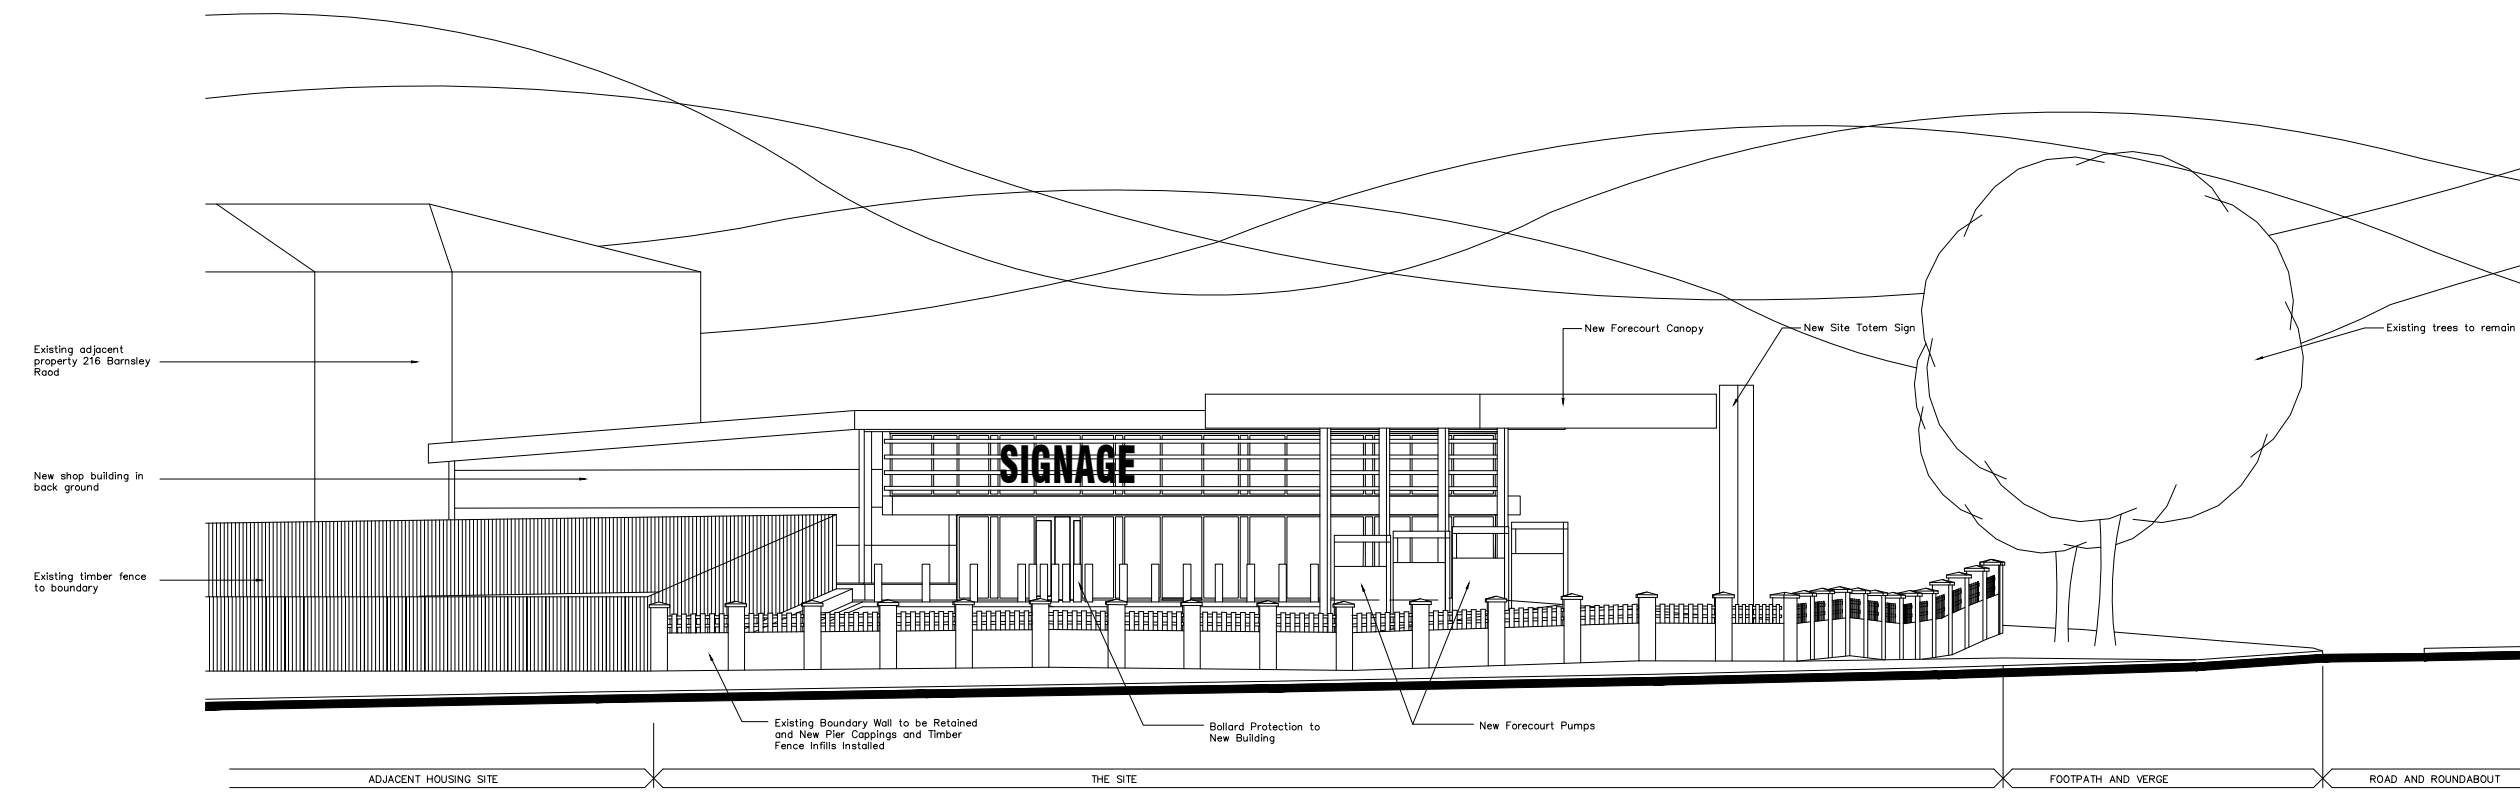

ELEVATION TO MITCHELL WAY

Rev	Description	Date
Project PROPOSED REDEVELOPMENT MITCHELL WAY/ BARNSELEY ROAD WOMBWELL		
Drawing Title SITE ELEVATIONS PLANNING		
Scale(s) 1:200@A2		Date MAR 18
Job No 17-00	Drawing No. P102	Revision