
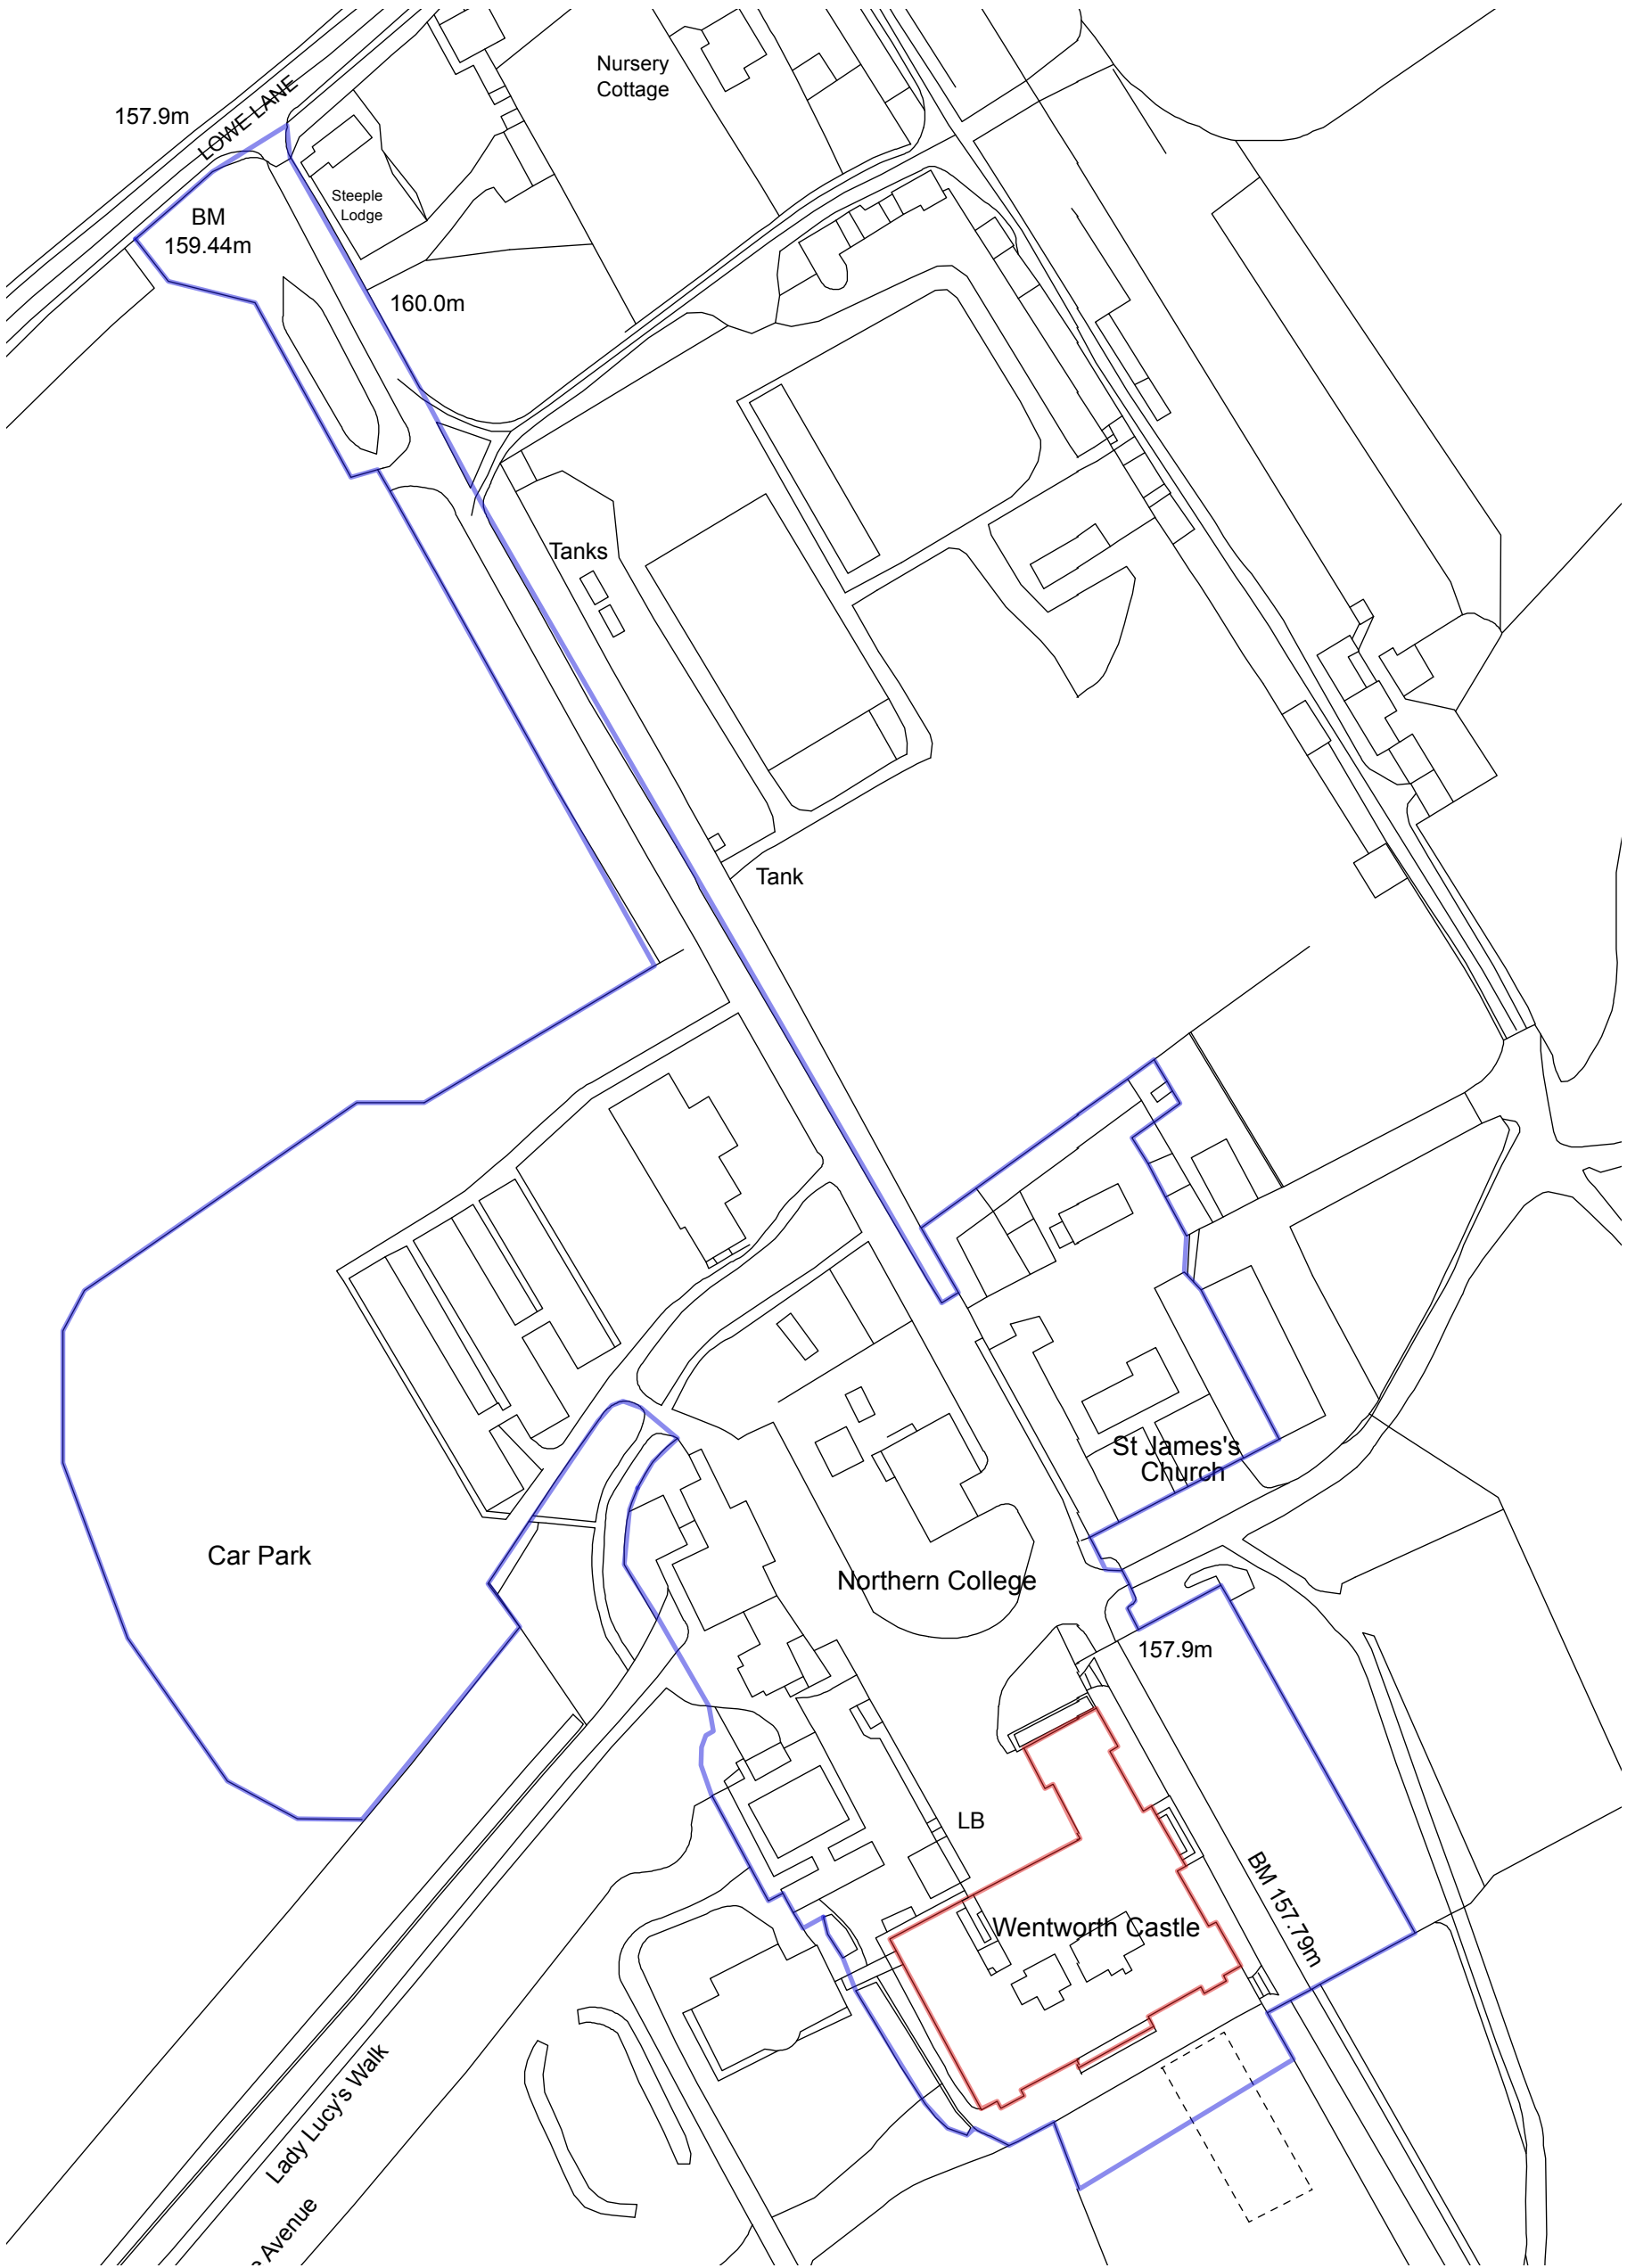


Reproduced by permission of Ordnance Survey on behalf of The Controller of His Majesty's Stationery Office.
© Crown Copyright. All rights reserved.
Licence number AR 169552

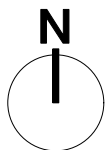

Revision

Project

Fan Housing

Address

Wentworth Castle,
Stainsborough, Barnsley

Client

Barnsley College

Drawing

Location Plan




Chartered Architects
RIBA Chartered Practice


www.storah.com mail@storah.com 01706 813214

Scale	Sheet Size	Date	Drawn
1:10,000	ISO A3	June 2026	RAS

Drawing Number	Revision
26-030 - 001	

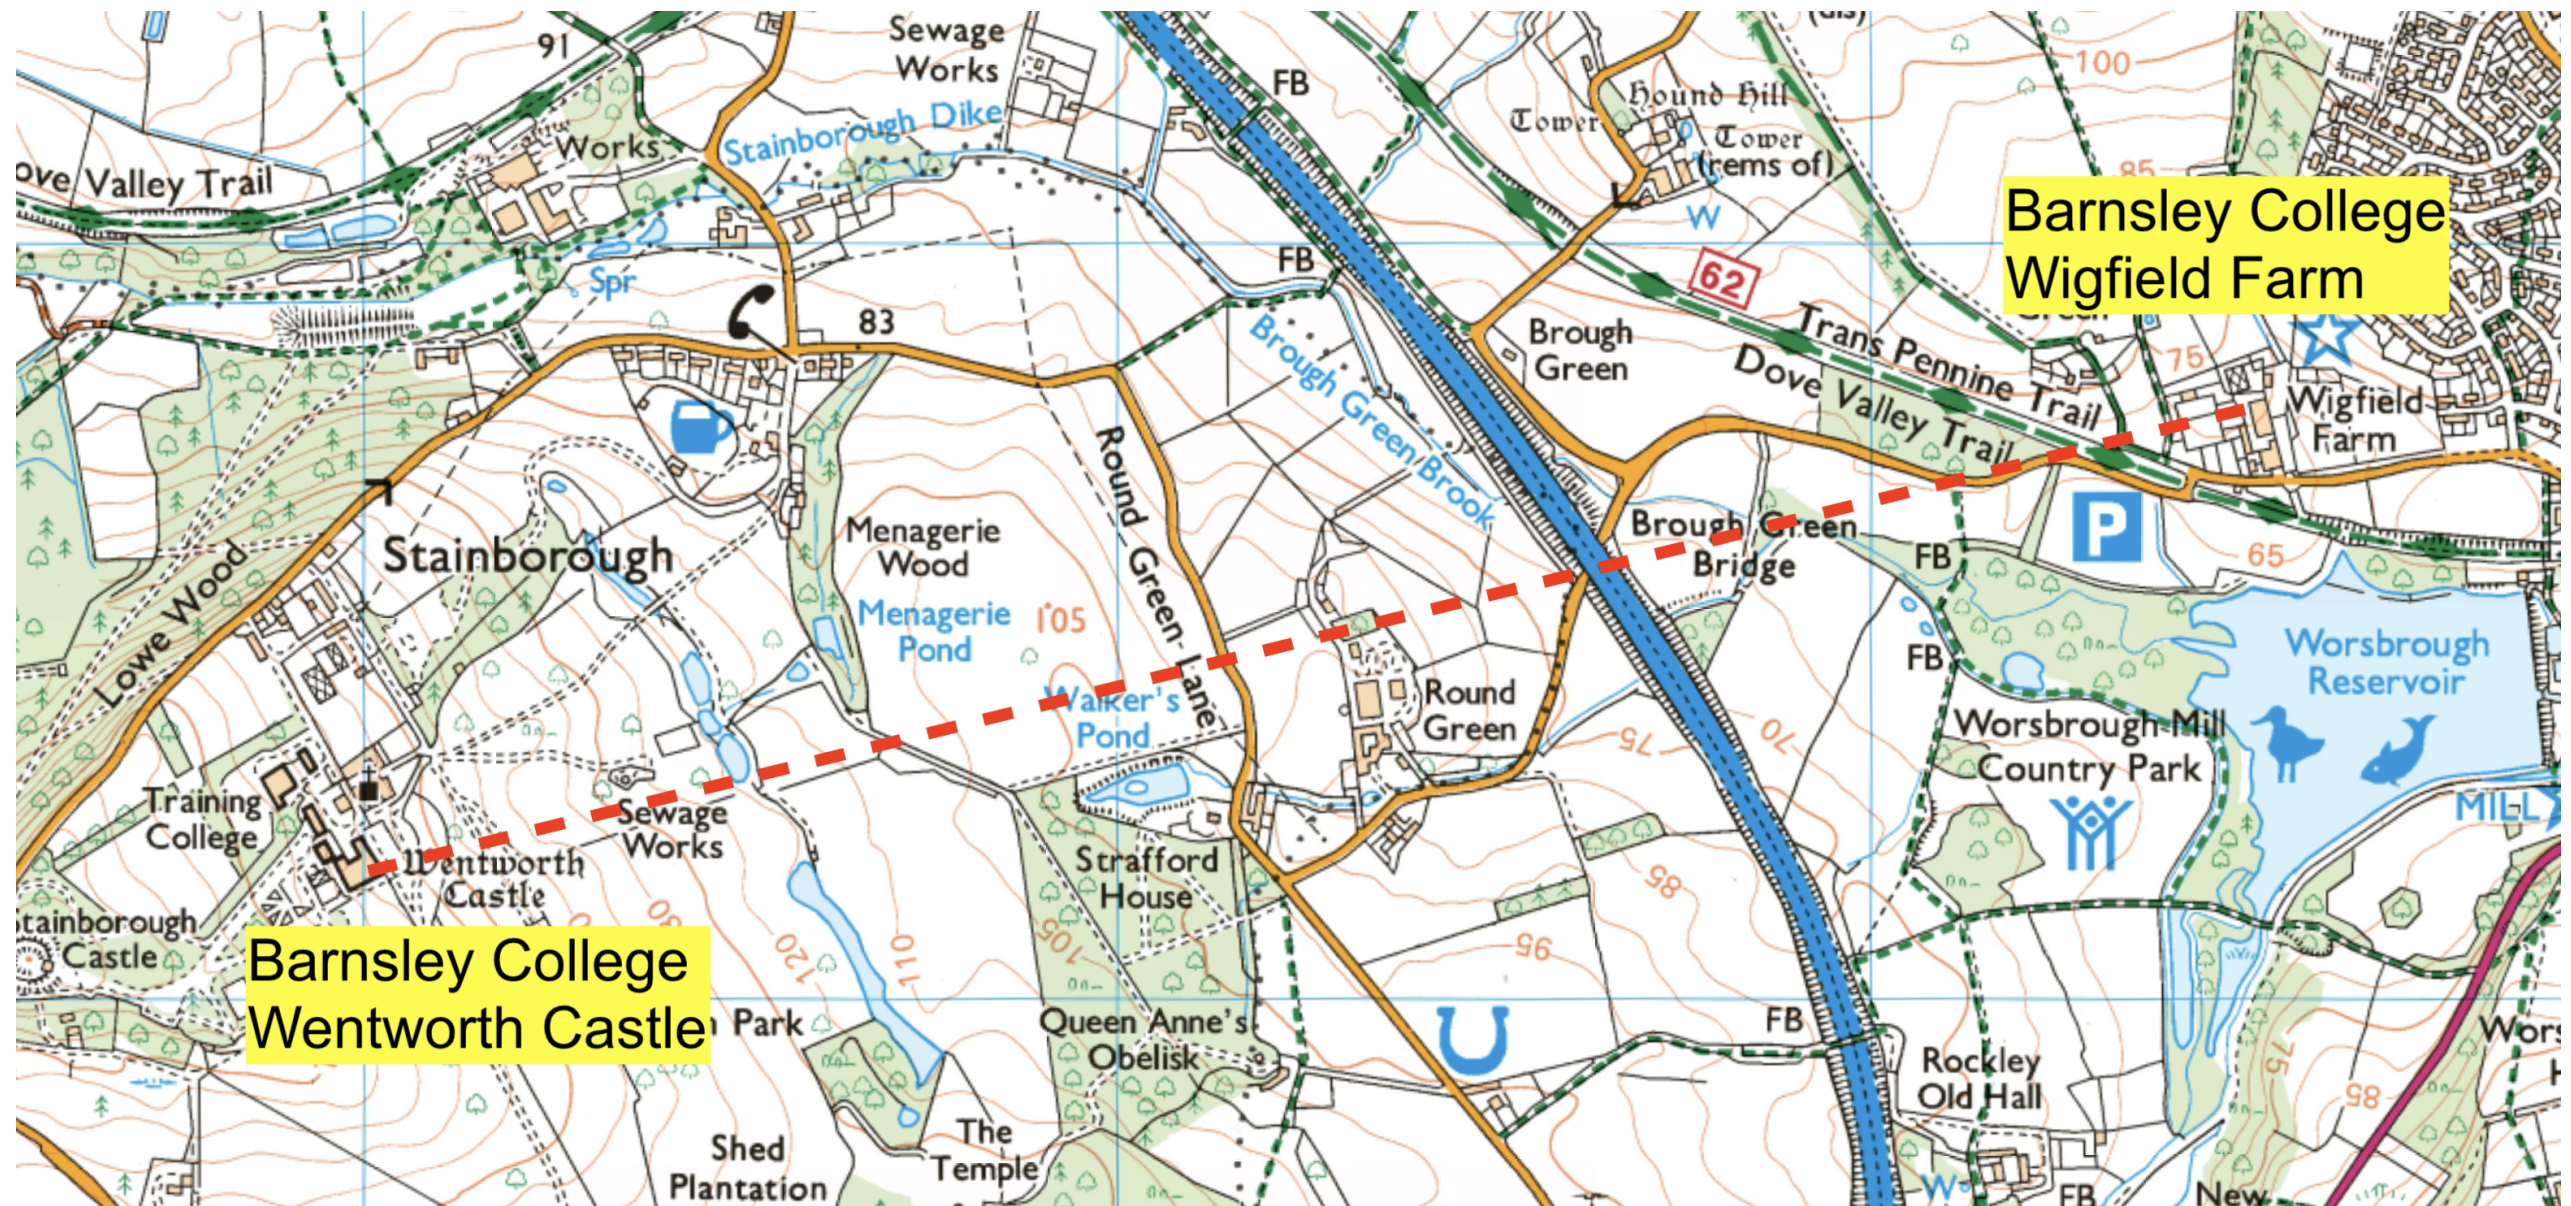

0 500 1,000
Metres

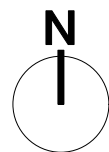

Reproduced by permission of Ordnance Survey on behalf of The Controller of His Majesty's Stationery Office.
© Crown Copyright. All rights reserved.
Licence number AR 169552



The Stand will be ballasted by 4no. 600x600 concrete flags.



The 391x222mm dish will be mounted on the stand at c. 750mm above the lead flat roof to allow line of sight over the parapet, but minimise visibility from the ground.

Revision
Project

Fan Housing

Address

Wentworth Castle,
Stainborough, Barnsley

Client

Barnsley College

Drawing

Plan showing line of sight



Chartered Architects
RIBA Chartered Practice

www.storah.com mail@storah.com 01706 813214

Scale	Sheet Size	Date	Drawn
1:10,000	ISO A3	June 2026	RAS

Drawing Number	Revision
26-030 - 002	

26-030 - 002

© Storah Architecture Ltd.