


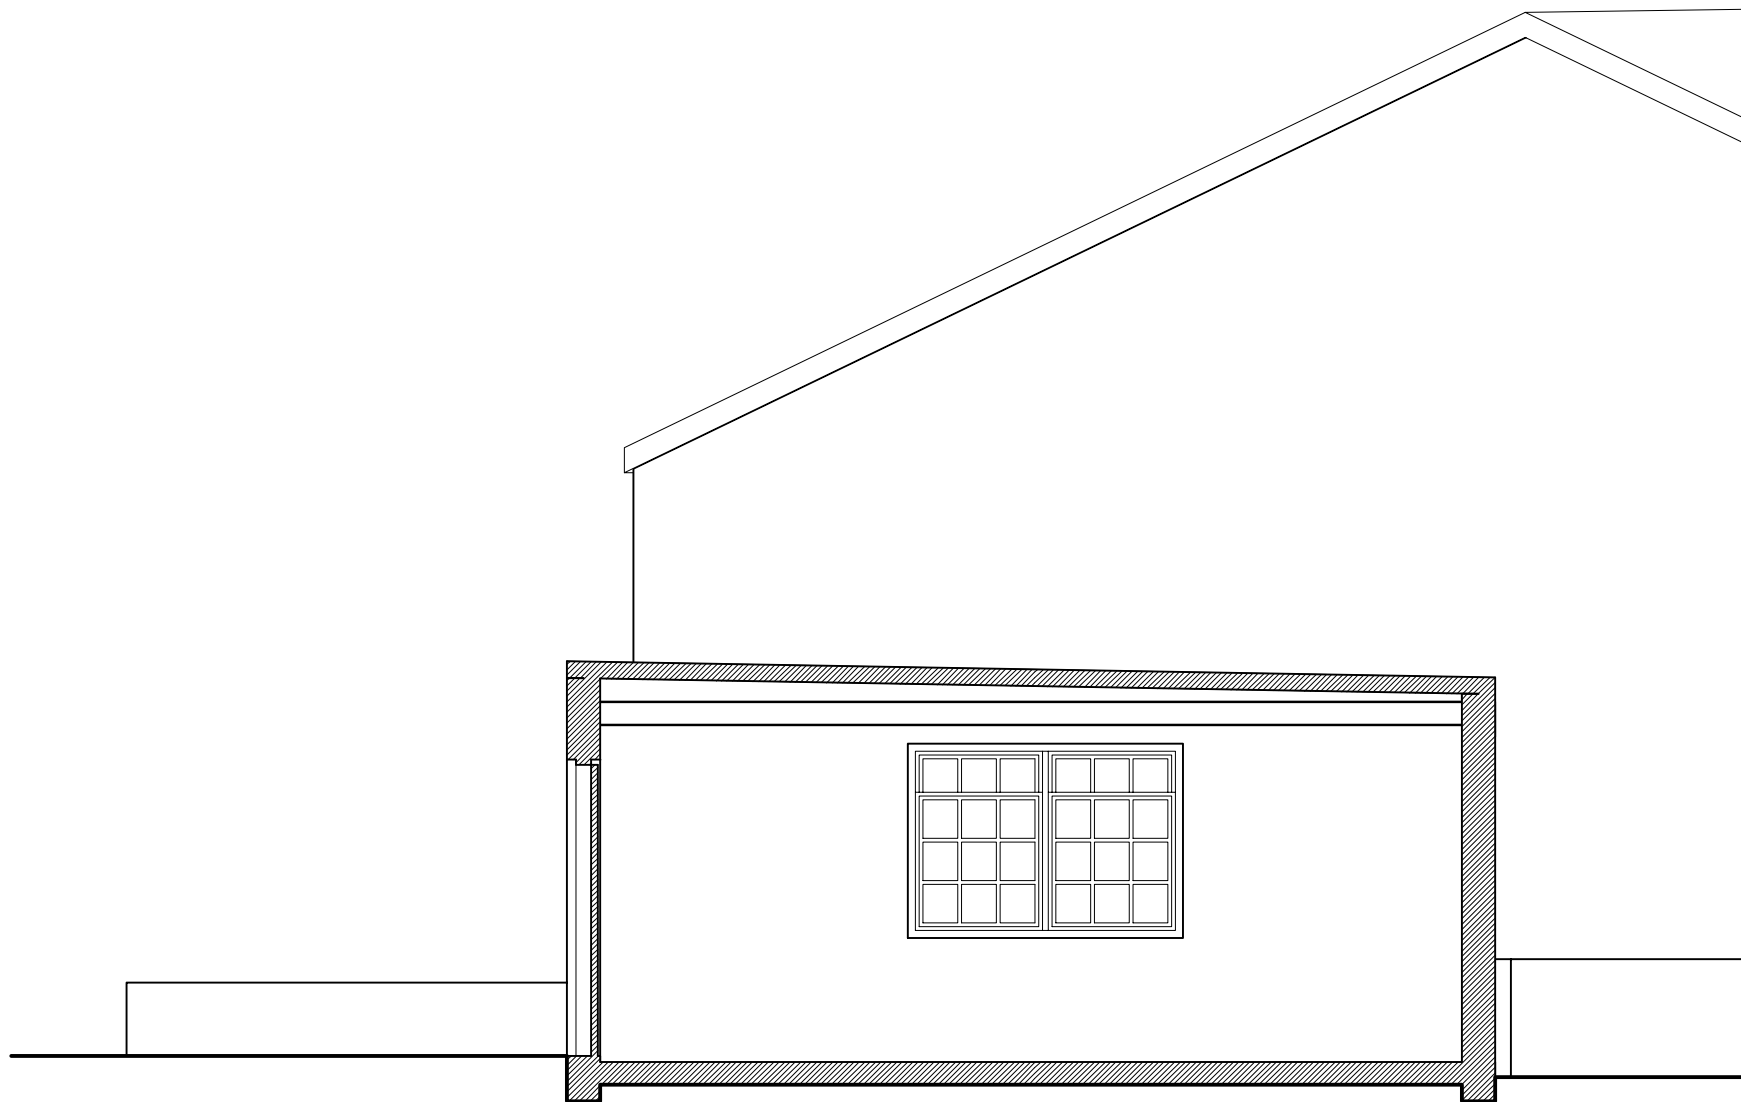

1 Existing Section AA
Scale: 1:50



P01 30/09/2024 For Planning

DO NOT SCALE FROM DRAWINGS.

Client

Address

Bridge Foot Cottage, High
Street, Silkstone, S75 4LZ

Project

2418 Bridge Foot
Cottage - Garage

Drawing

Existing Section AA



E: rachel@rldmstudio.co.uk
T: 07595603049

Scale

1:50 @ A3

Date

30/09/2024

Dwg No.

2418-RLDM-00-DR-B-00300

Rev: P01