


APPLICATION FOR TREE WORKS AT
THE PADDOCK, HIGH STREET, THURNSLOE
YOUR REF ZW/The Paddock 2007/0429
PLAN OF AREA.

HIGH STREET

WALL

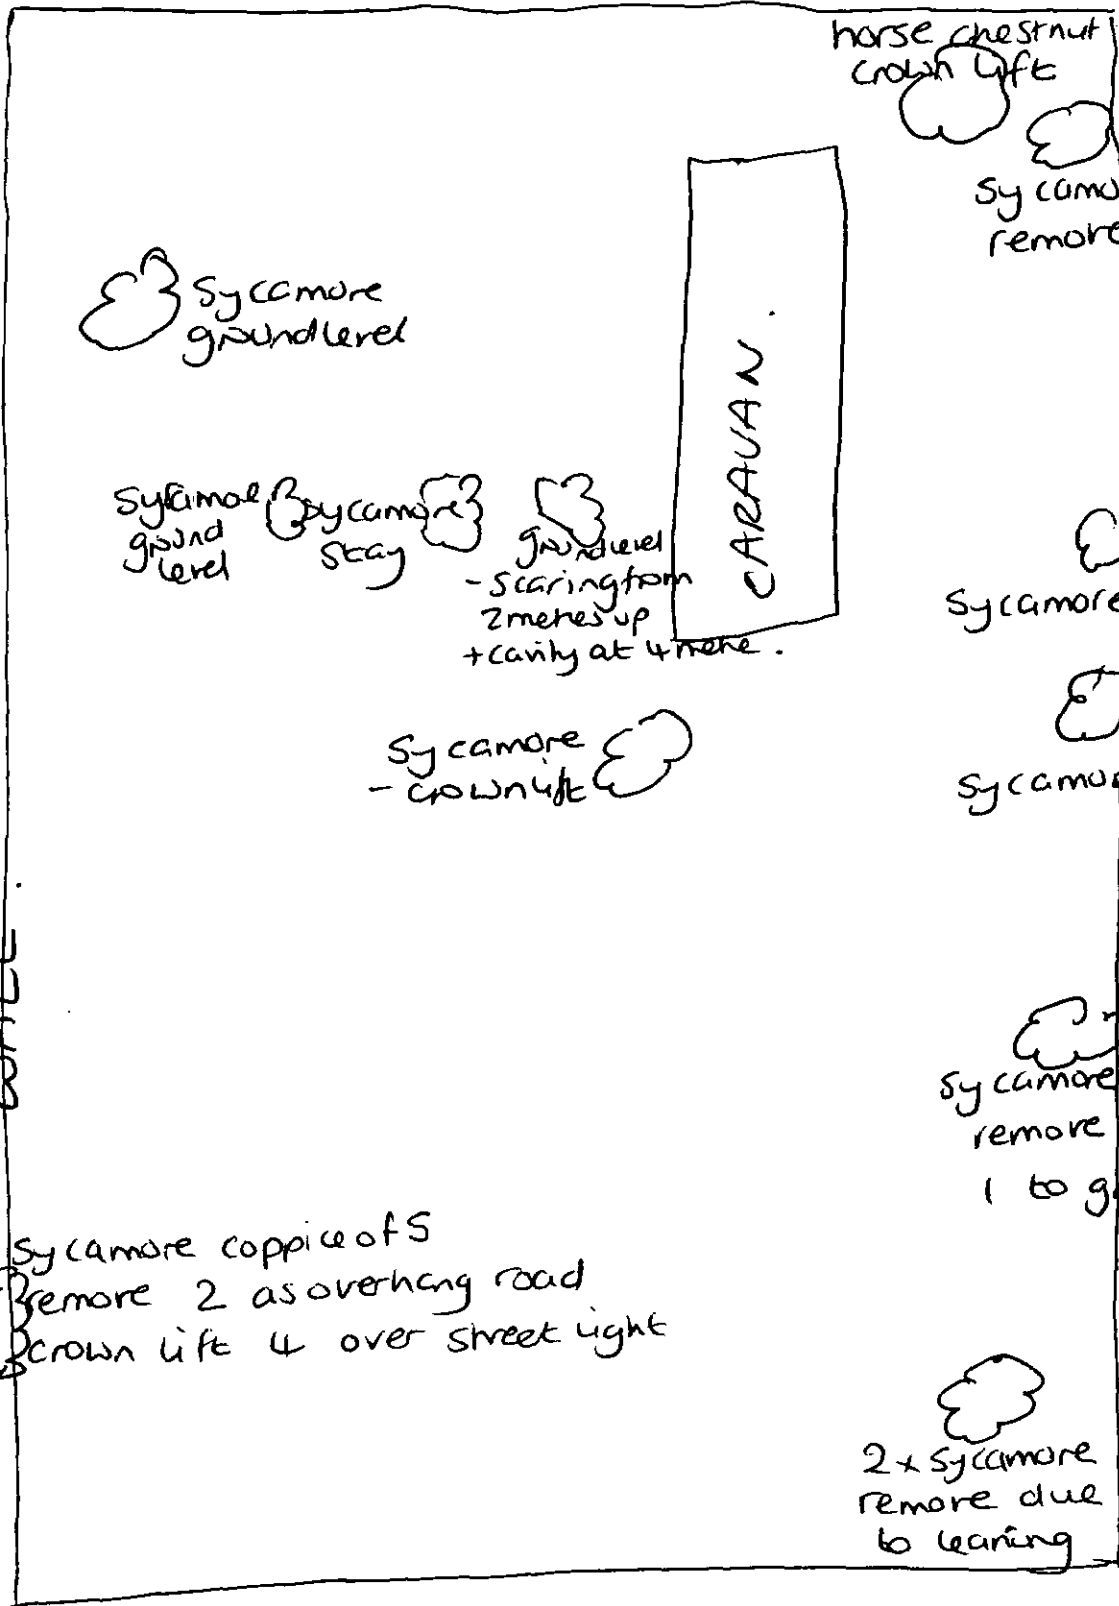

BUNGALOW

All trees to be removed of dead dying or diseased wood.

All underplanting to be done using a minimum of 12 trees, mixed varieties such as cherry, Sweetchestnut, oak, ash, copper beech *prunus avium*. There is to be no planting of birch, rowan or sorbus.