

**LOCATION PLAN
NEW AGRICULTURAL BARN**

OS MasterMap 1250/2500/10000
scale
Monday, August 20, 2018, ID:
BW1-00735794
www.blackwellmapping.co.uk




1:1250 scale print at A4, Centre:
424150 E, 403741 N

©Crown Copyright Ordnance
Survey. Licence no. 100041041



**BLACKWELL'S
MAPPING SERVICES**
PERSONAL & PROFESSIONAL MAPPING
www.blackwellmapping.co.uk

TEL: 0800 151 2612
maps@blackwell.co.uk

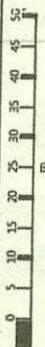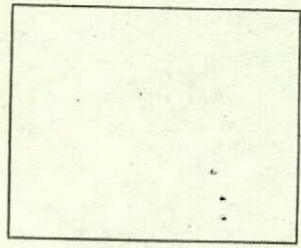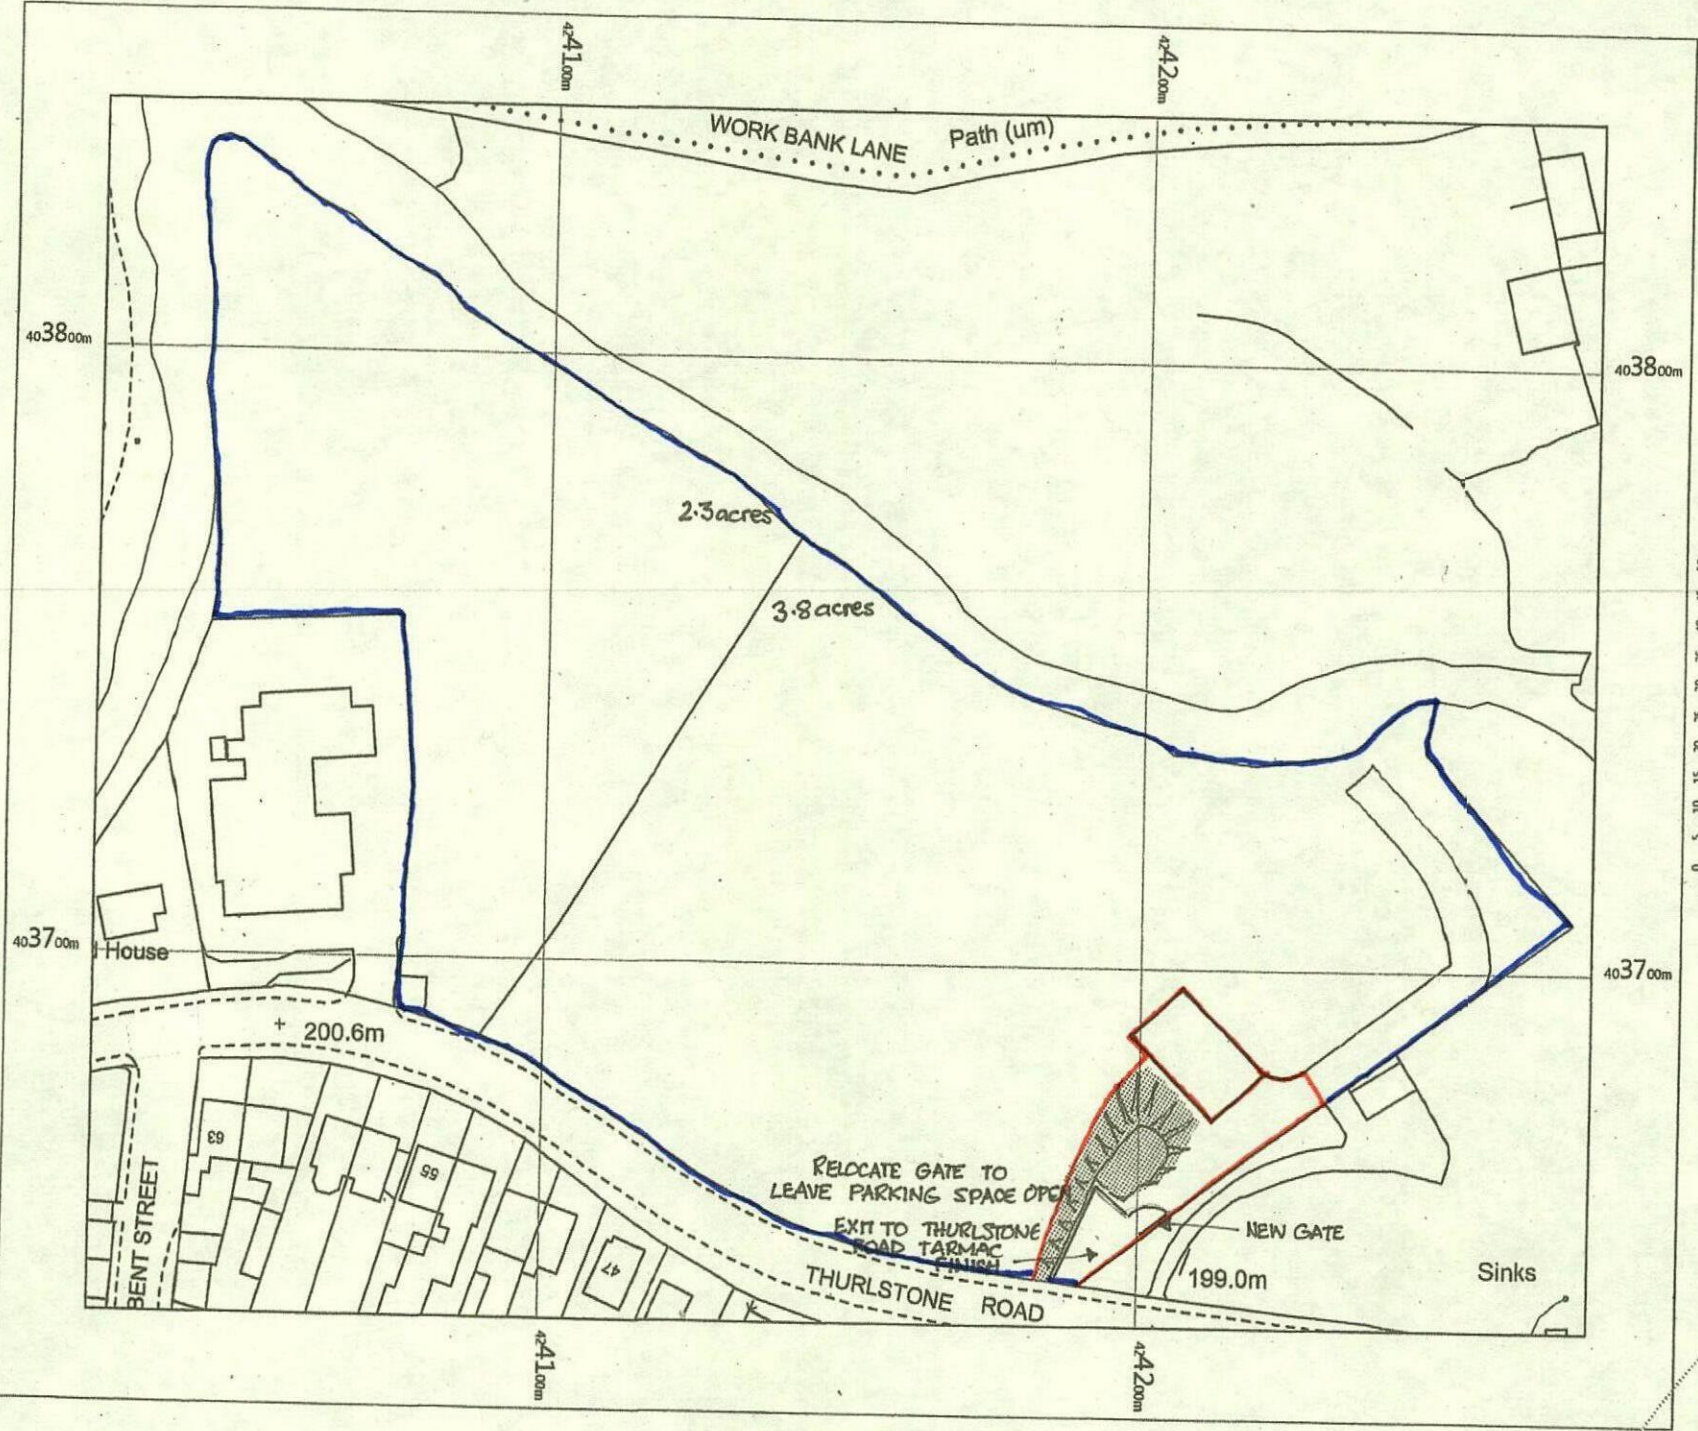

**LOCATION PLAN
NEW AGRICULTURAL BARN**

OS MasterMap 1250/2500/10000 scale
 Monday, August 20, 2018, ID:
 BW1-00735794
www.blackwellmapping.co.uk




1:1250 scale print at A4, Centre:
 424150 E, 403741 N

©Crown Copyright Ordnance Survey. Licence no. 100041041





**BLACKWELL'S
 MAPPING SERVICES**
 PERSONAL & PROFESSIONAL MAPPING
www.blackwellmapping.co.uk

TEL: 0800 151 2612
maps@blackwell.co.uk

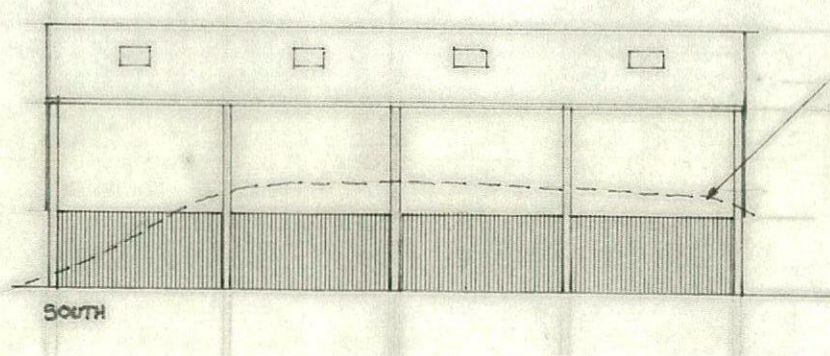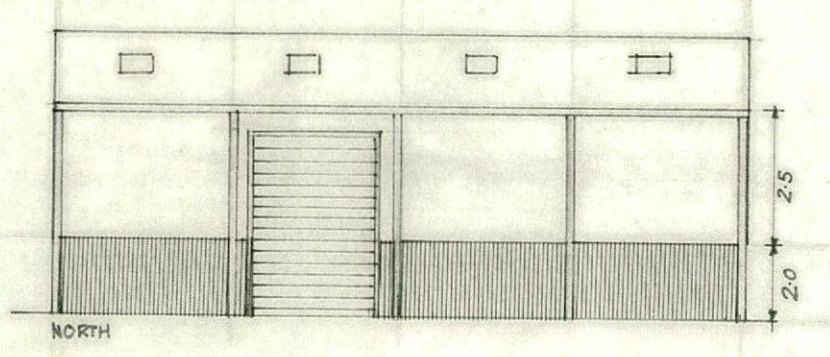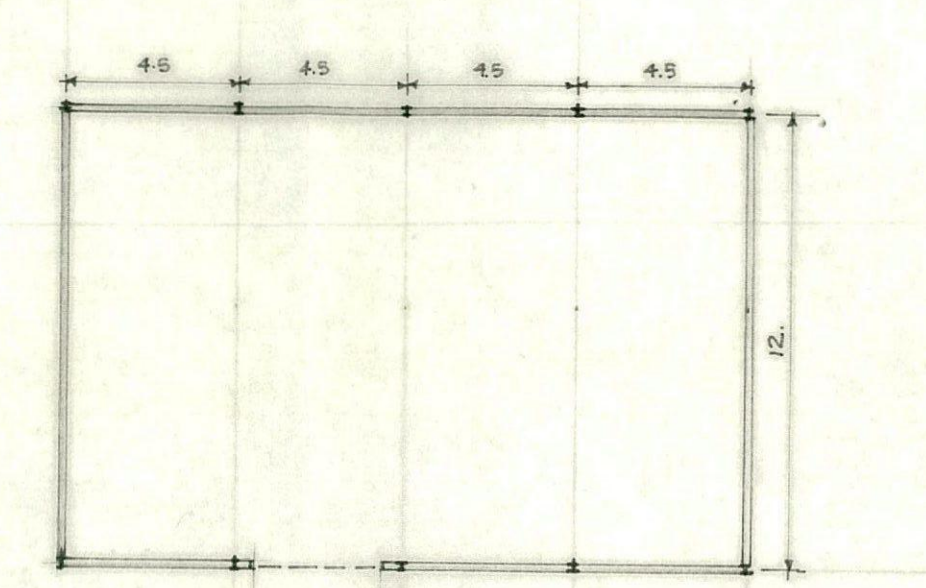

APPROX LINE OF
EARTH MOUND ADJACENT

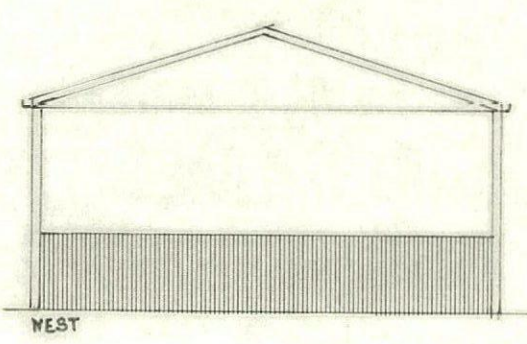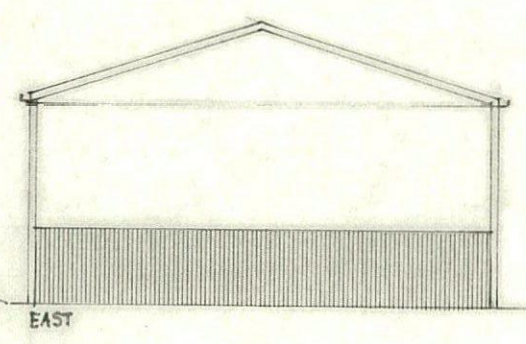

NEW AGRICULTURAL BARN AT THURLESTONE ROAD NEAR PENISTONE 1:200 SCALE 4/9/2018 DRG A1 PLAN ELEVATIONS

Michael A. Clynh
Architect, Town Planner, Property Consultant
DIP.ARCH. DIP. T.P. A.R.I.B.A. F.R.S.A.

14 Huddersfield Road, Ingbirchworth, Penistone
Sheffield S36 7GF

Tel: 01226 766308