


- This drawing supports a Planning application and must NOT be used for construction.
- All discrepancies to be referred to the Architect before commencing.
- This drawing is copyright.

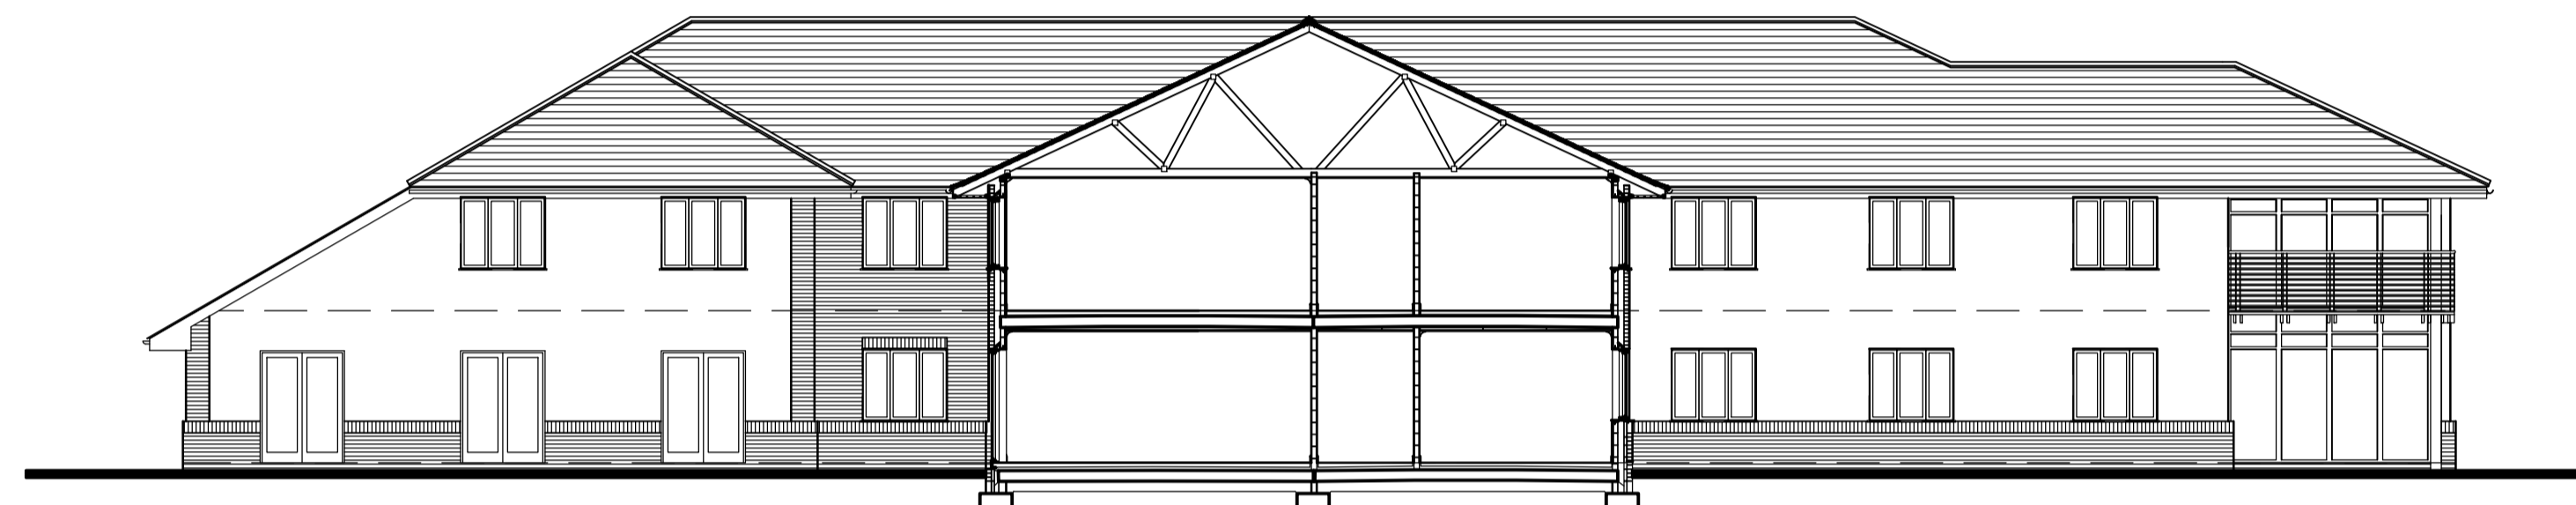

Proposed North Elevation (Elevation 2)



Proposed West Elevation (Elevation 2)




Proposed East Elevation (Elevation 2)



Proposed East Elevation (Elevation 3)



Proposed South Elevation (Elevation 2)

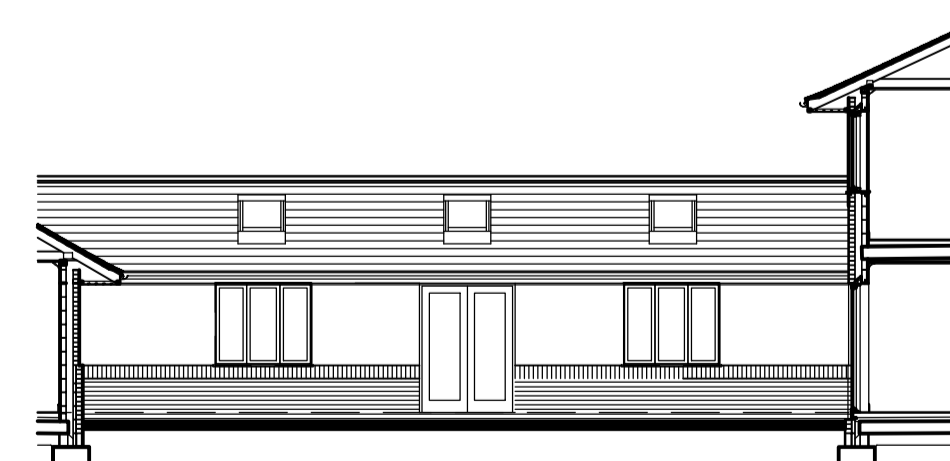

Proposed West Elevation (Elevation 2)



Entrance Lobby South East Elevation 1

