


# Block Plan 26 Bridge Street

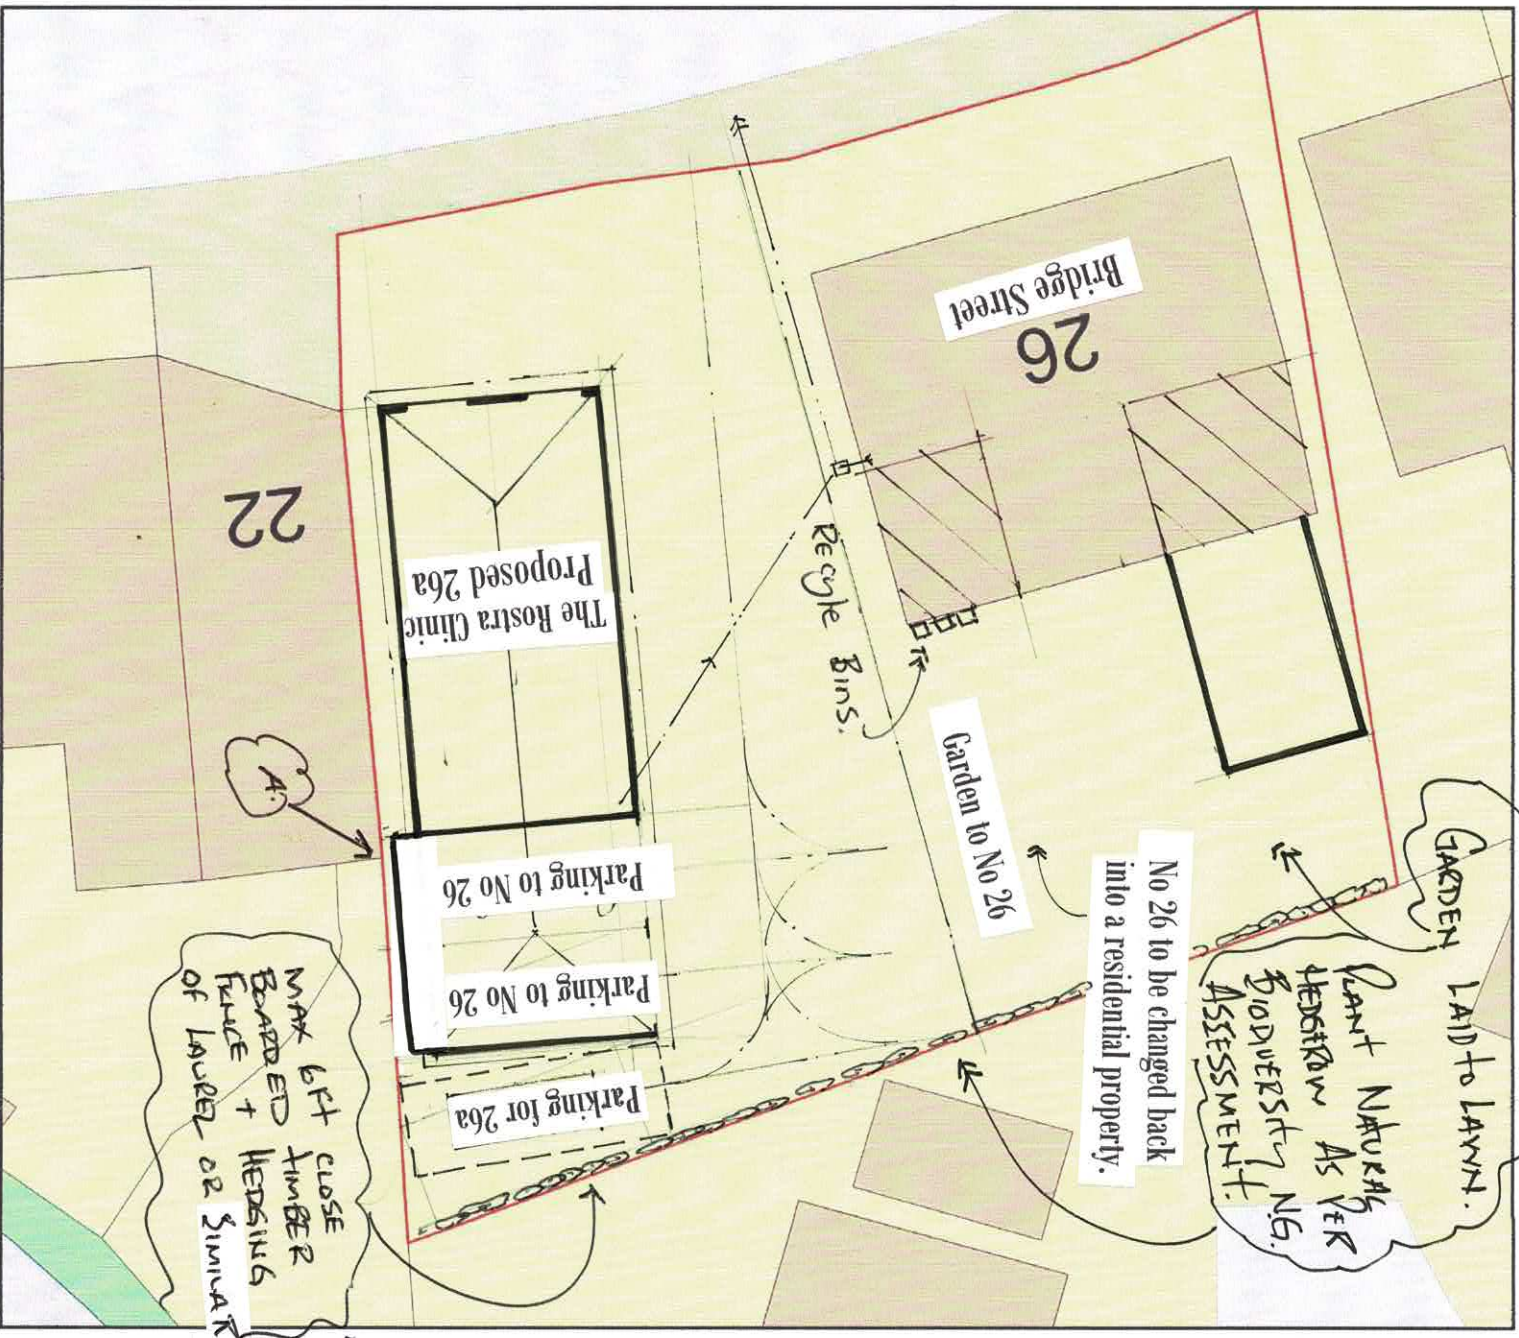

Plan Produced for: Ian Brown

Date Produced: 10 Jun 2024

Plan Reference Number: TQRQM24162144229763

Scale: 1:200 @ A4



REV A GARAGE REAR WALL POSITIONS AMENDED HEDGEBANK NOTE ADDED

IB/07.A