
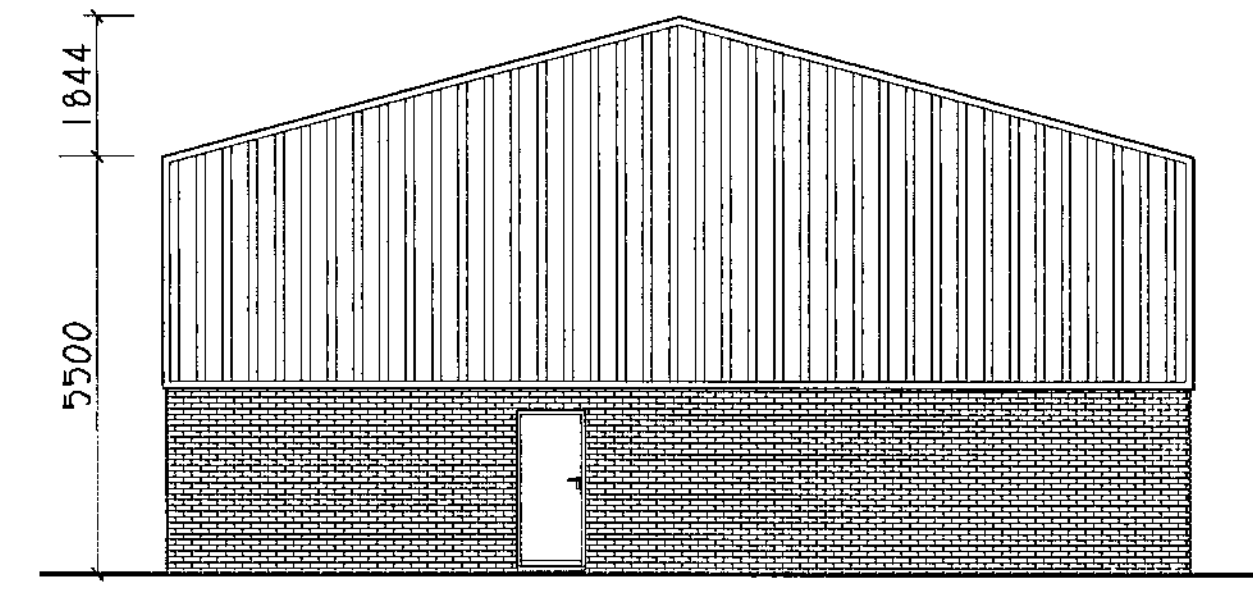


LIDGET CONCRETE LTD.
PROPOSED FINISHING UNIT
LIDGET CONCRETE LTD
LIDGET LANE IND. EST.
THURNSCOE


SITE PLAN
1:1250 AUG 08 837/13

Peter Thompson M.B.I.A.T.
Linwood
Barnsley Road tel & fax
Dodworth 01226
Barnsley S753JR 201391

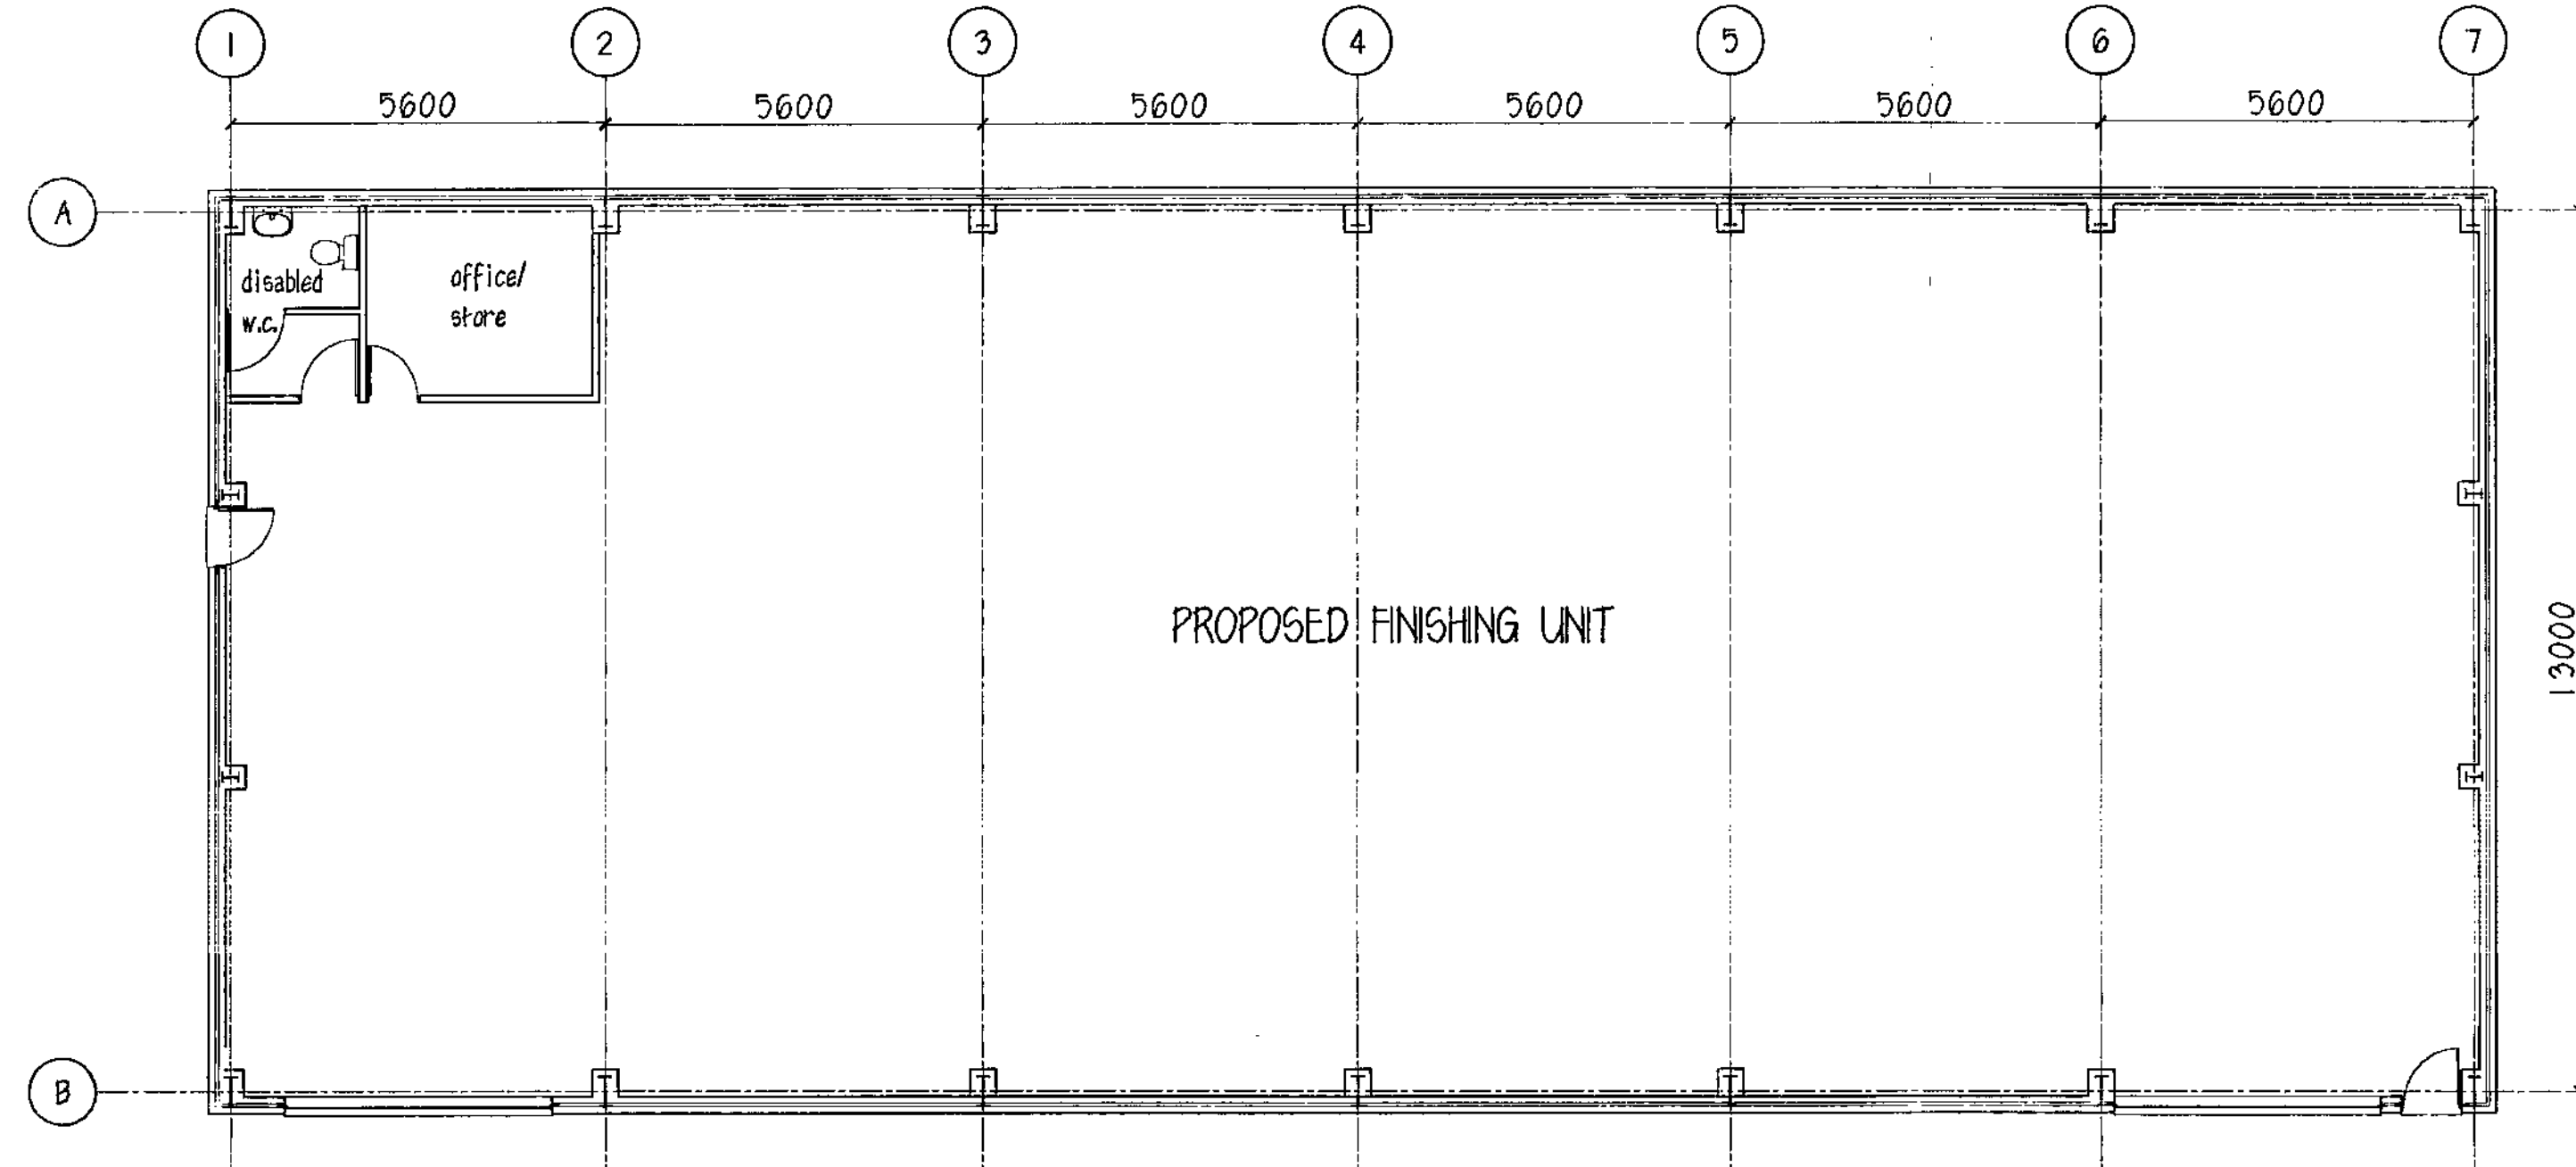

SIDE ELEVATION

ROOF - profiled steel sheeting
 WALLS - profiled steel sheeting/brickwork

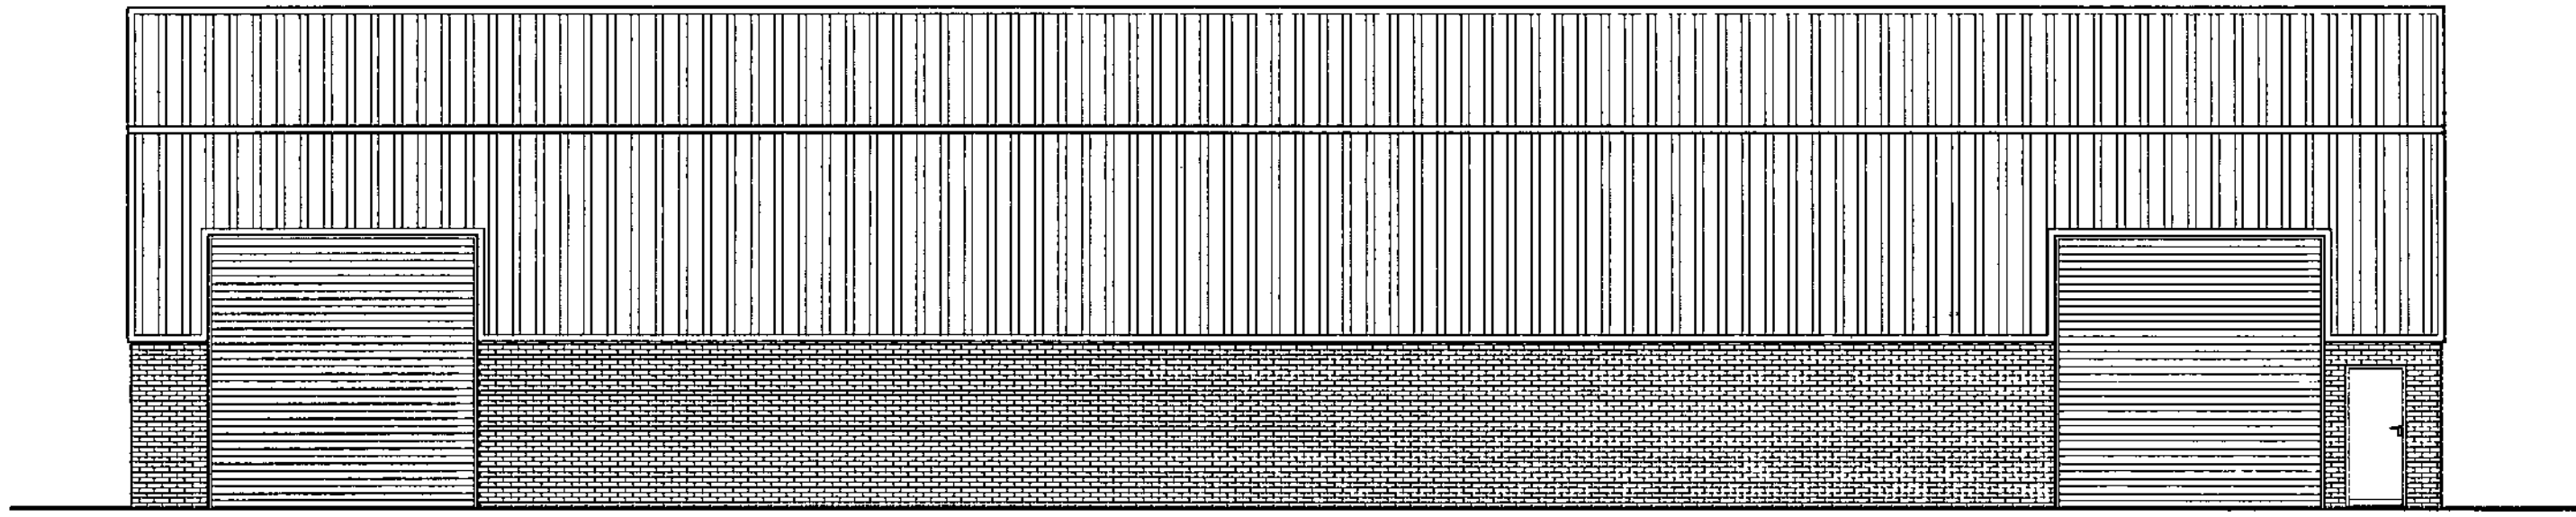

FRONT ELEVATION

LIDGET CONCRETE LTD.
 PROPOSED FINISHING UNIT
 ALBION RD
 LIDGET LANE IND. EST.
 THURNSCOE

PLANS & ELEVATIONS
 1:100 SEPT. 08

Peter Thompson M.C.I.A.T.
 Linwood
 Barnsley Road tel & fax
 Dodworth 01226
 Barnsley S753JR 201391

Barnsley Metropolitan
 Council
 11 SEP 2008
 Corporate M...