

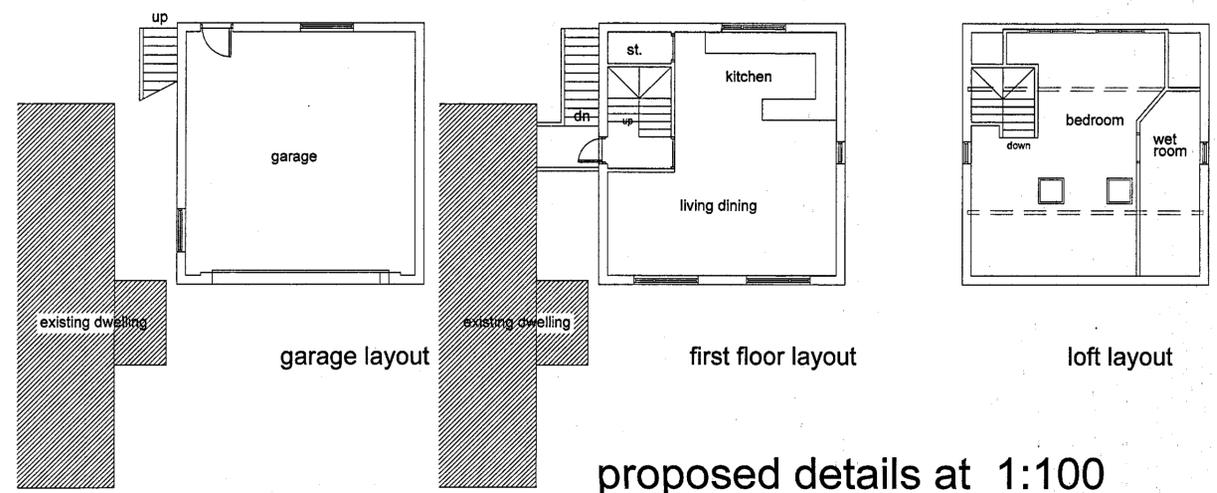
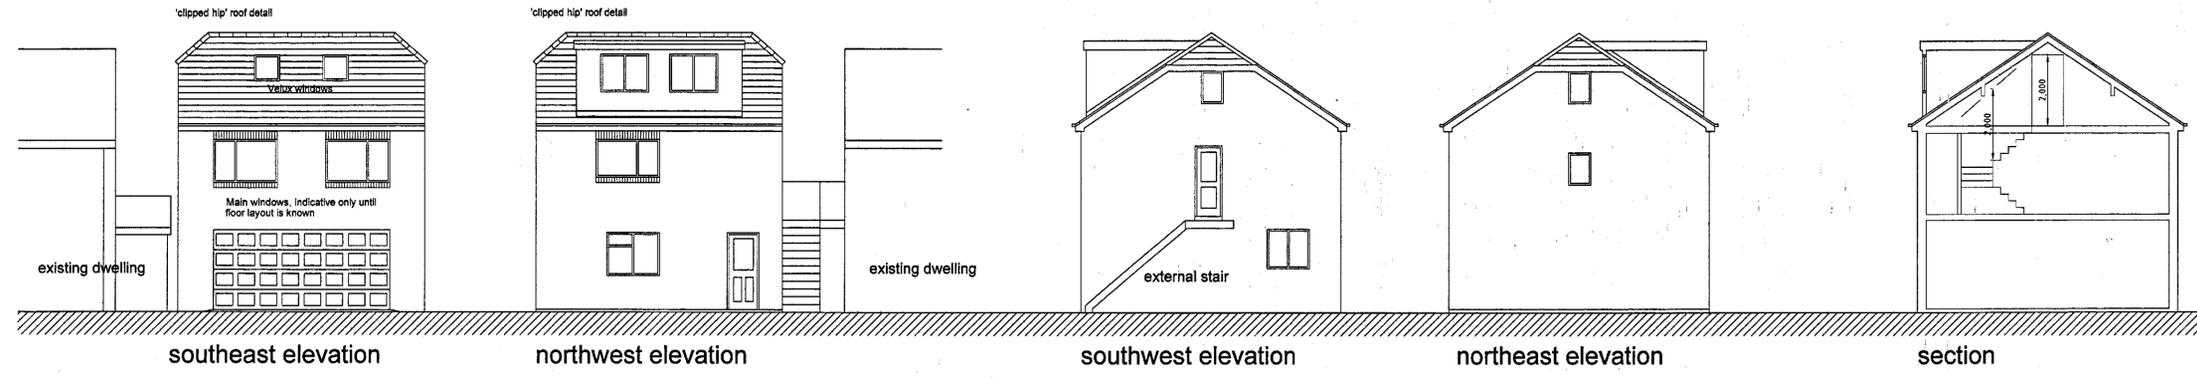


1) This drawing and the design and details depicted thereon are the copyright of Peter Dimberline Chartered Architect.
 2) All dimensions on this drawing are to be checked by the Contractor and any discrepancies are to be reported to the Architect.
 3) Do not scale critical dimensions off this drawing.
 4) Contractor to ensure that all Health & Safety requirements (CDM Regulations) in relation to this project will be complied with.

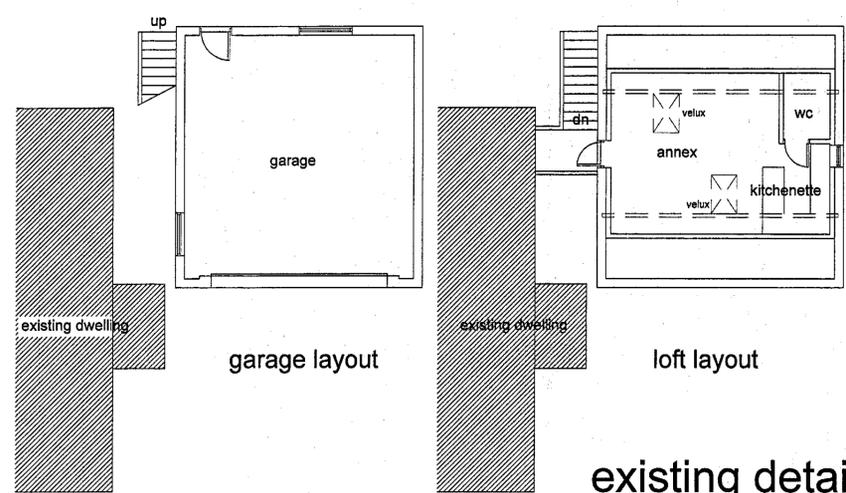

proposed details at 1:100

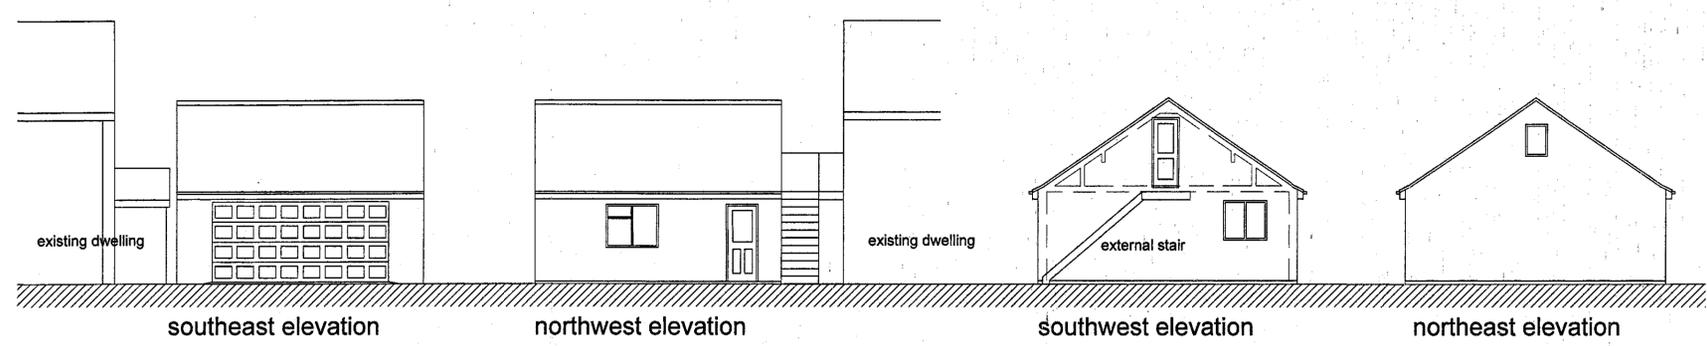

existing details at 1:100

BARSLEY
 CORPORATE MAIL ROOM
 20 SEP 2013
 Received by:
 ORIGINAL COPY

A. Clipped hip roof detail introduced

REVISIONS

PETER DIMBERLINE Dip Arch, RIBA
CHARTERED ARCHITECT
 2 TIPSEY COURT, STAINCROSS
 BARNSELEY, S75 6FZ
 tel/fax (01226) 390947
 email: pdimberline@tiscali.co.uk

CLIENT
 Mr Chris Denton

PROJECT
 Proposed raising of roof level of existing garage to create additional annex accommodation

LOCATION
 118 Smithies Lane, Barnsley

DRAWING
 Existing and proposed details

SCALES 1:100 at A1 DATE Sept' 16

DRWG No. 2015/25/01 DRAWN BY PD
 REV. A