


NOTES

All works shall be carried out to the satisfaction of Barnsley Council Highways Development Control Division.

Works are subject to a Section 278 Agreement with the adopting authority.

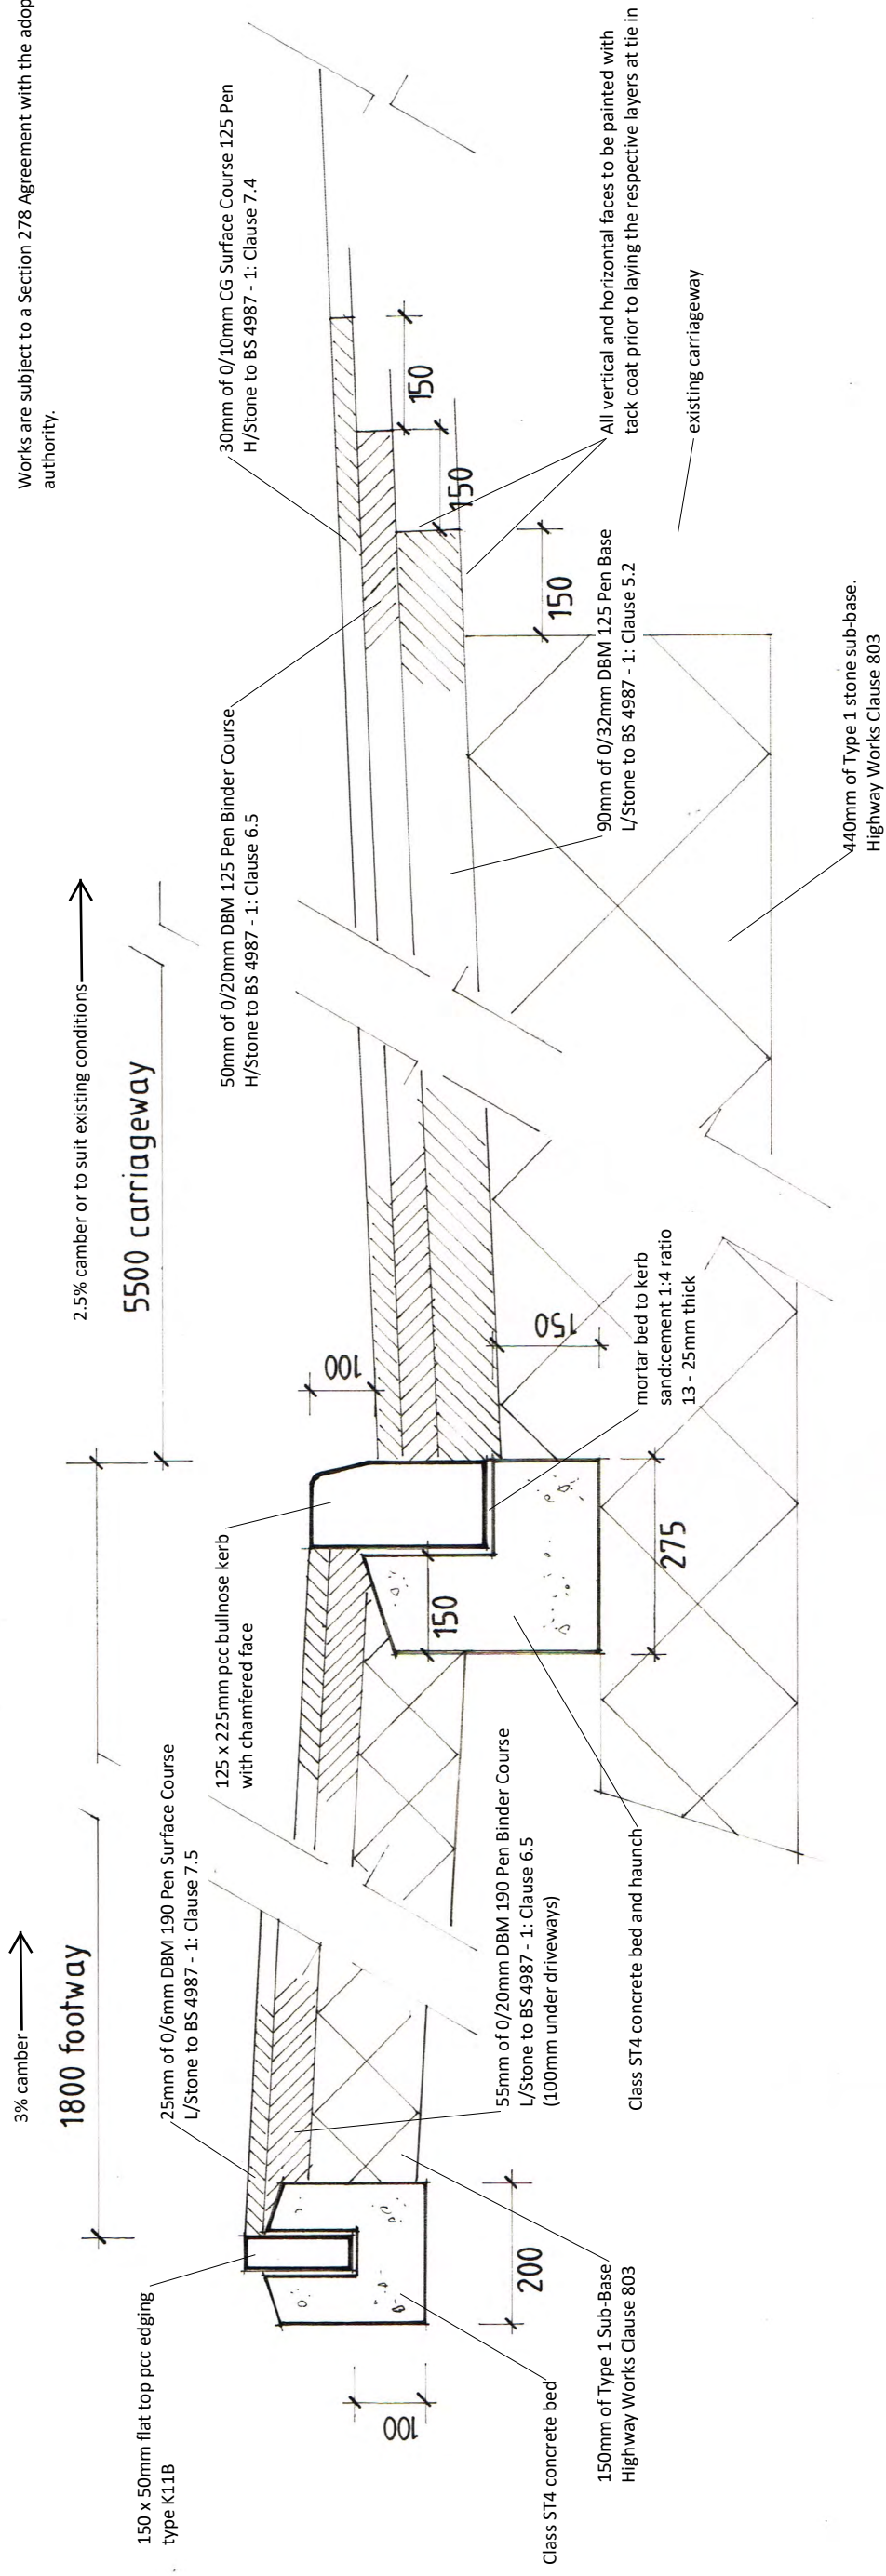

Typical Section Through Highway Widening

revision	description	date
The contractor shall check all dimensions on site and report discrepancies. No dimension shall be scaled off this drawing. © Copyright of this drawing is retained by A.L Turner.		
client	LMW Development Solutions Ltd	Date: 05 19
project	Residential Development at Grove Street, Worsbrough, S70 4SN	dwg size A3
title	Typical Section Through Highway Widening Including Tie-in	Scale: 1:10
		drawn ALT
		issue: final
A.L Turner + Associates 1 LORING ROAD, RAVENSCAR, SCARBOROUGH, YO13 0LY 07976 397307 alturner@btinternet.com www.yorkshirearchitectural.co.uk		drawing no. 2372 : 15
		rev